



Existing First Floor Plan

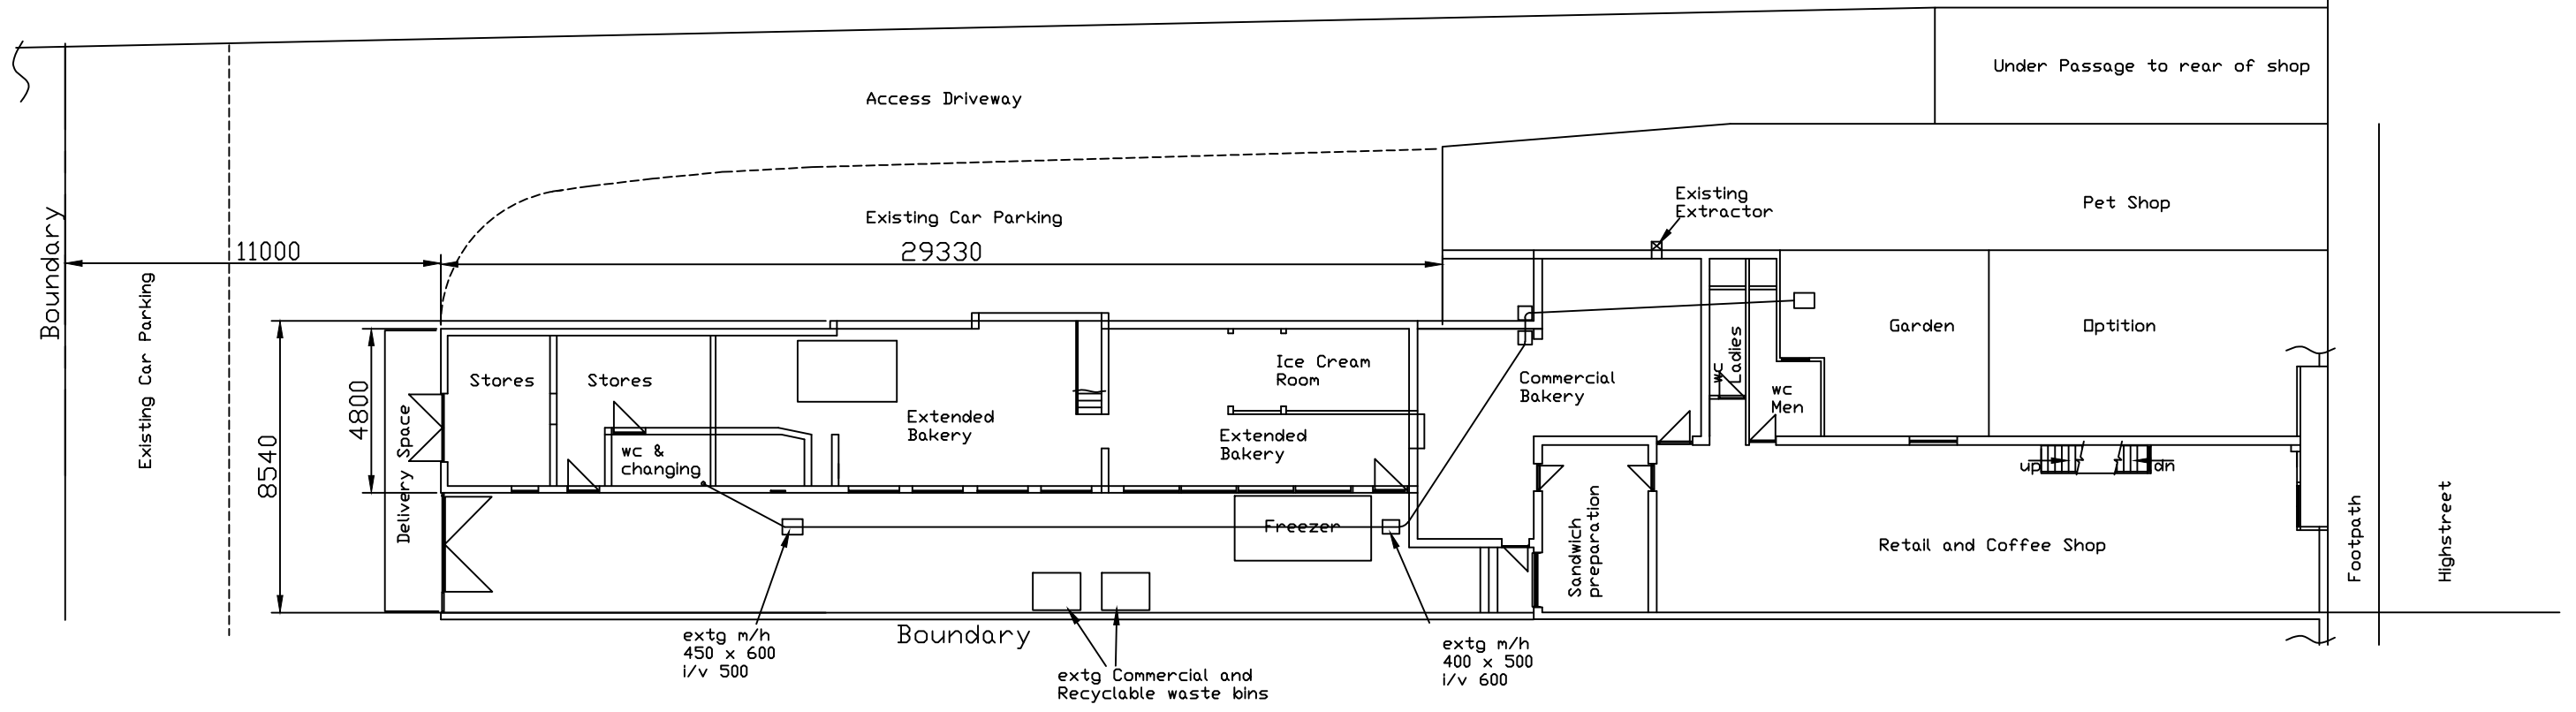

Existing Ground Floor Plan

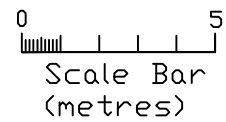

BARRAWS, 38a, High Street, Sittingbourne, Kent. ME10 4PB		
Scale: 1/200	Drawing No: 240120	Rev: 001 (10/01/24)