




Proposed Third Floor Plan

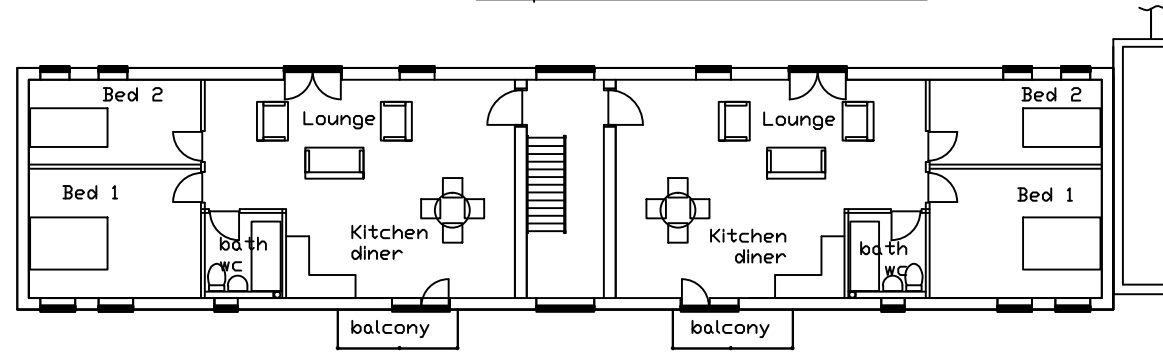


Proposed Second Floor Plan

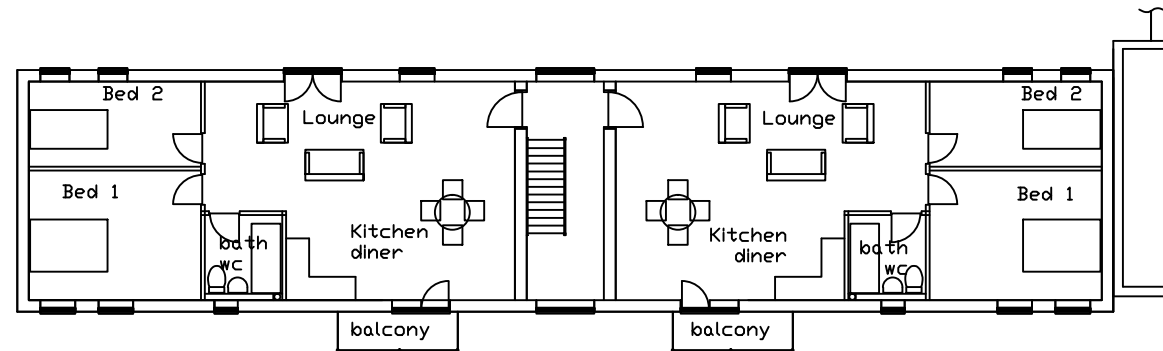

Proposed First Floor Plan

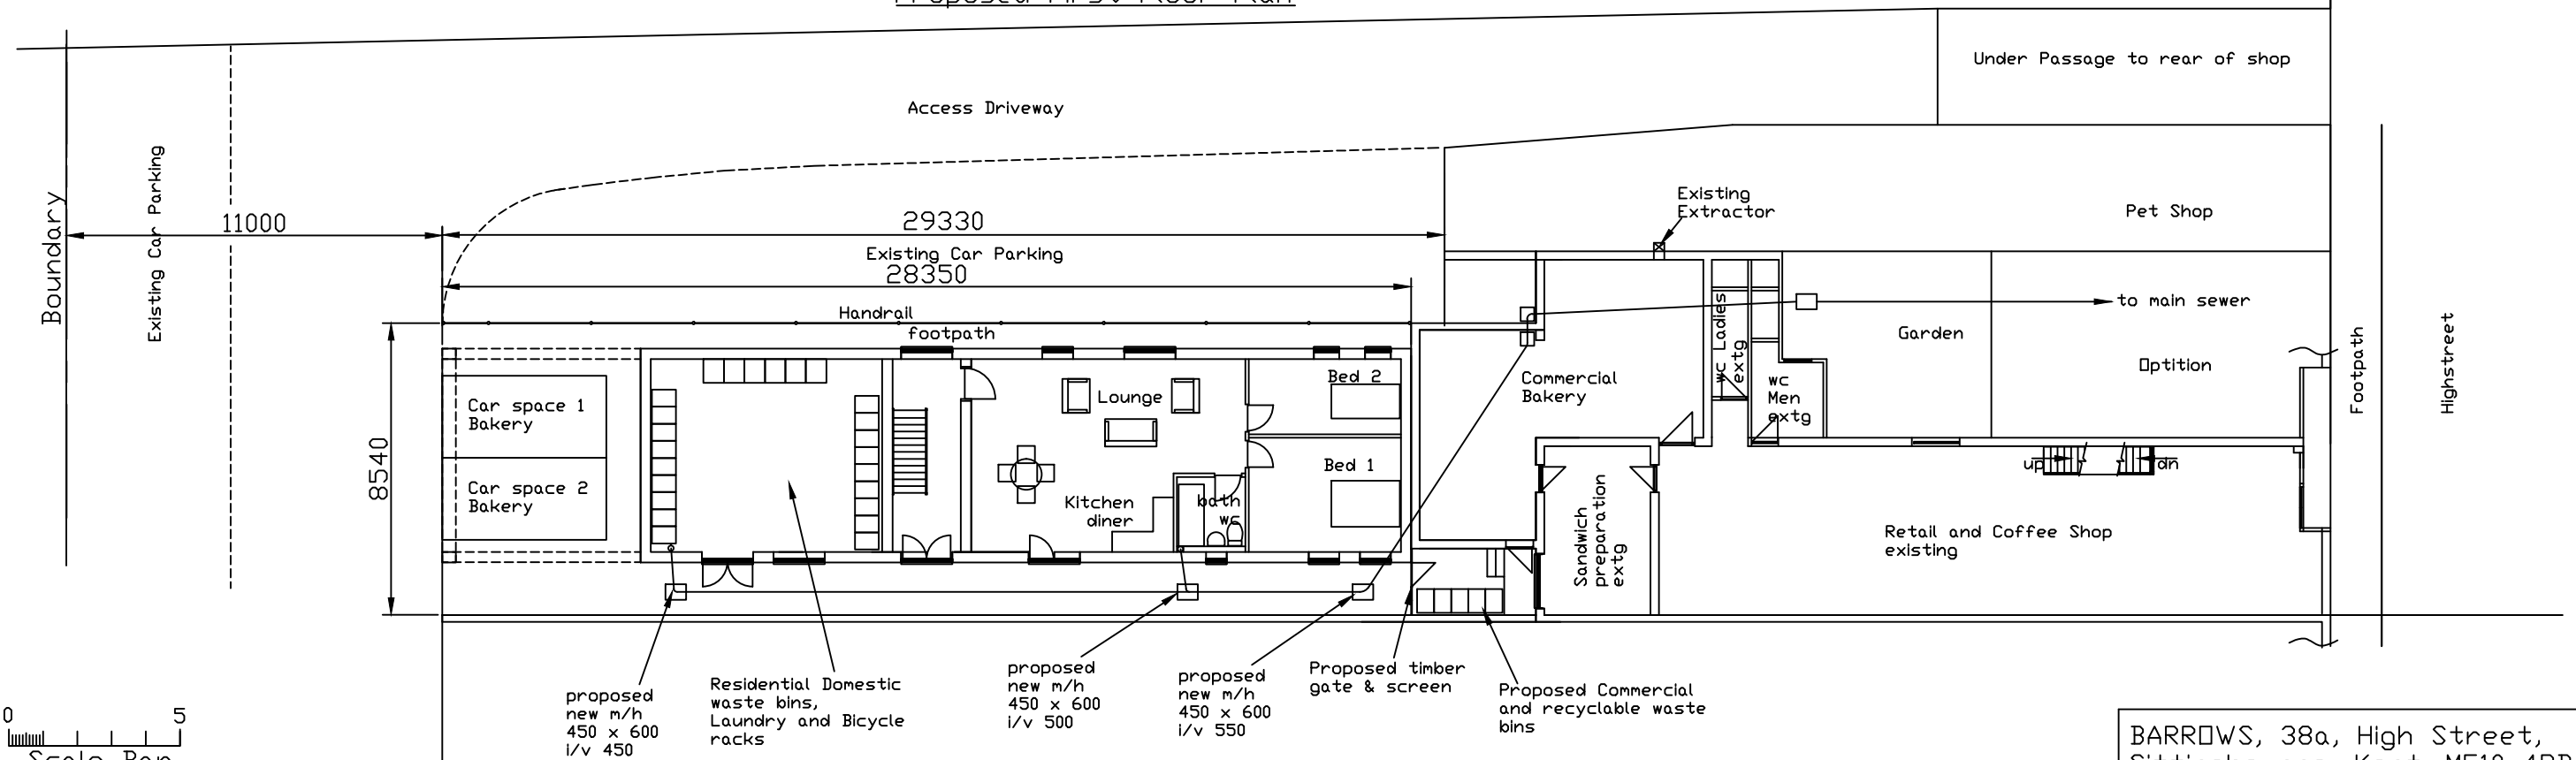

Proposed Ground Floor Plan

 

BARROWS, 38a, High Street, Sittingbourne, Kent. ME10 4PB

Scale: 1/200	Drawing No: 240122	Rev: 001 (10/01/24)
--------------	--------------------	---------------------