

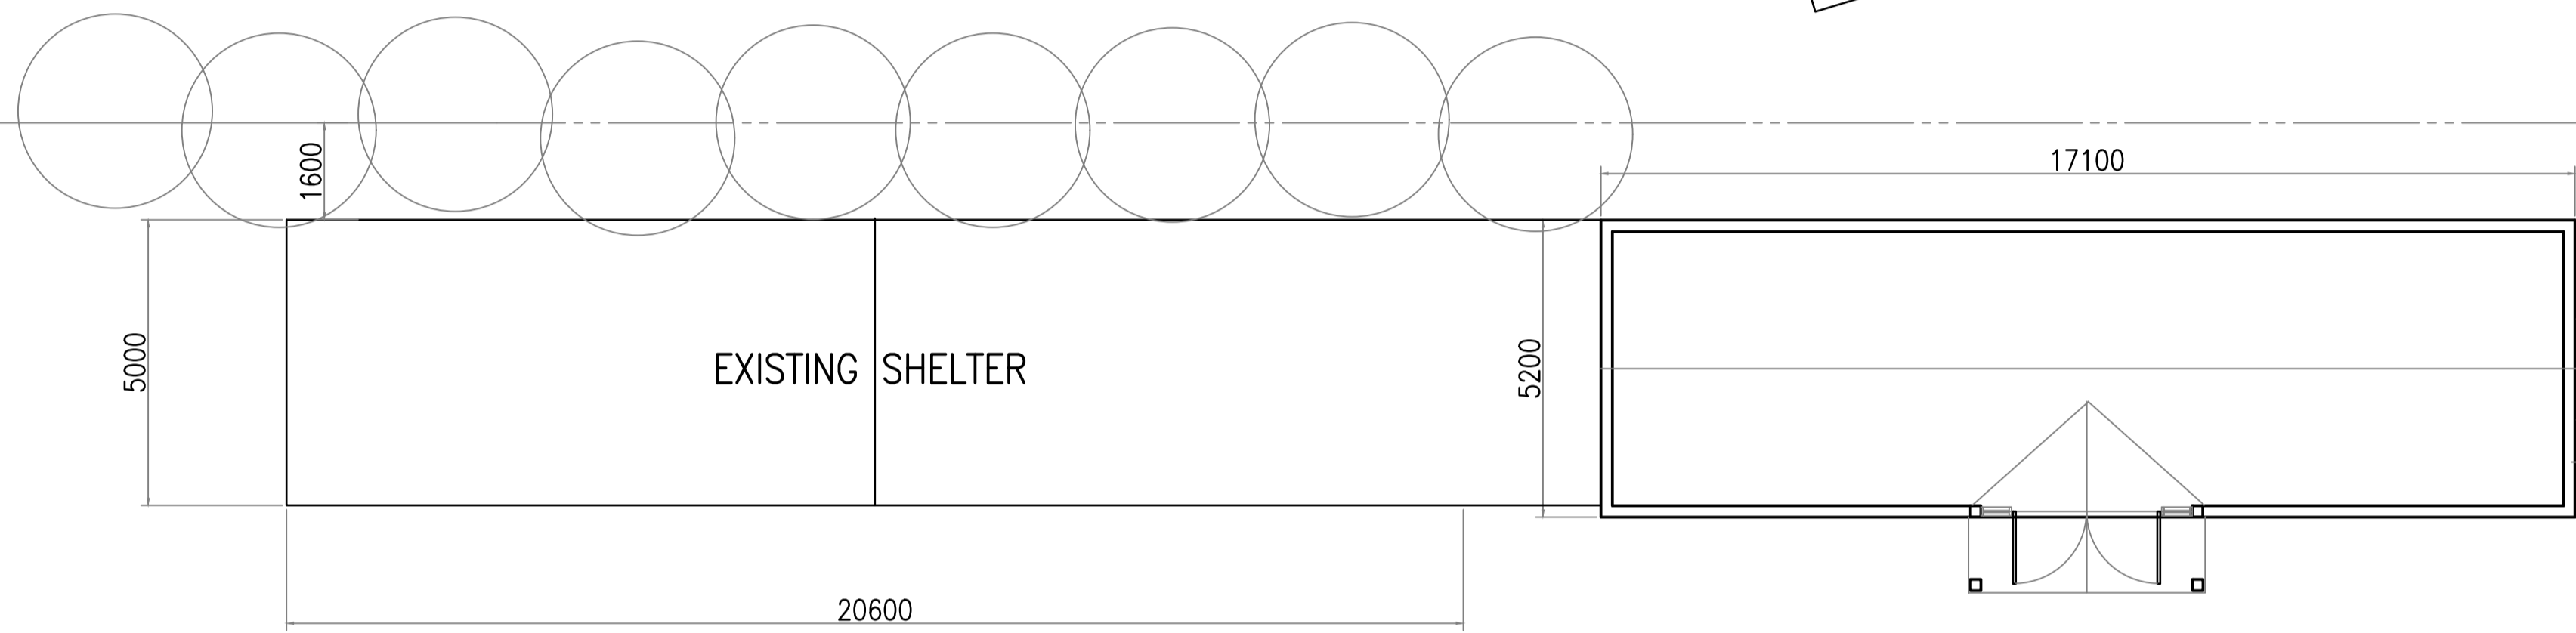


LOCATION PLAN

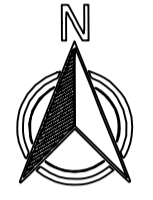


black painted timber cladding with small tiled roof on oak timber frame

BARN FLOOR PLAN


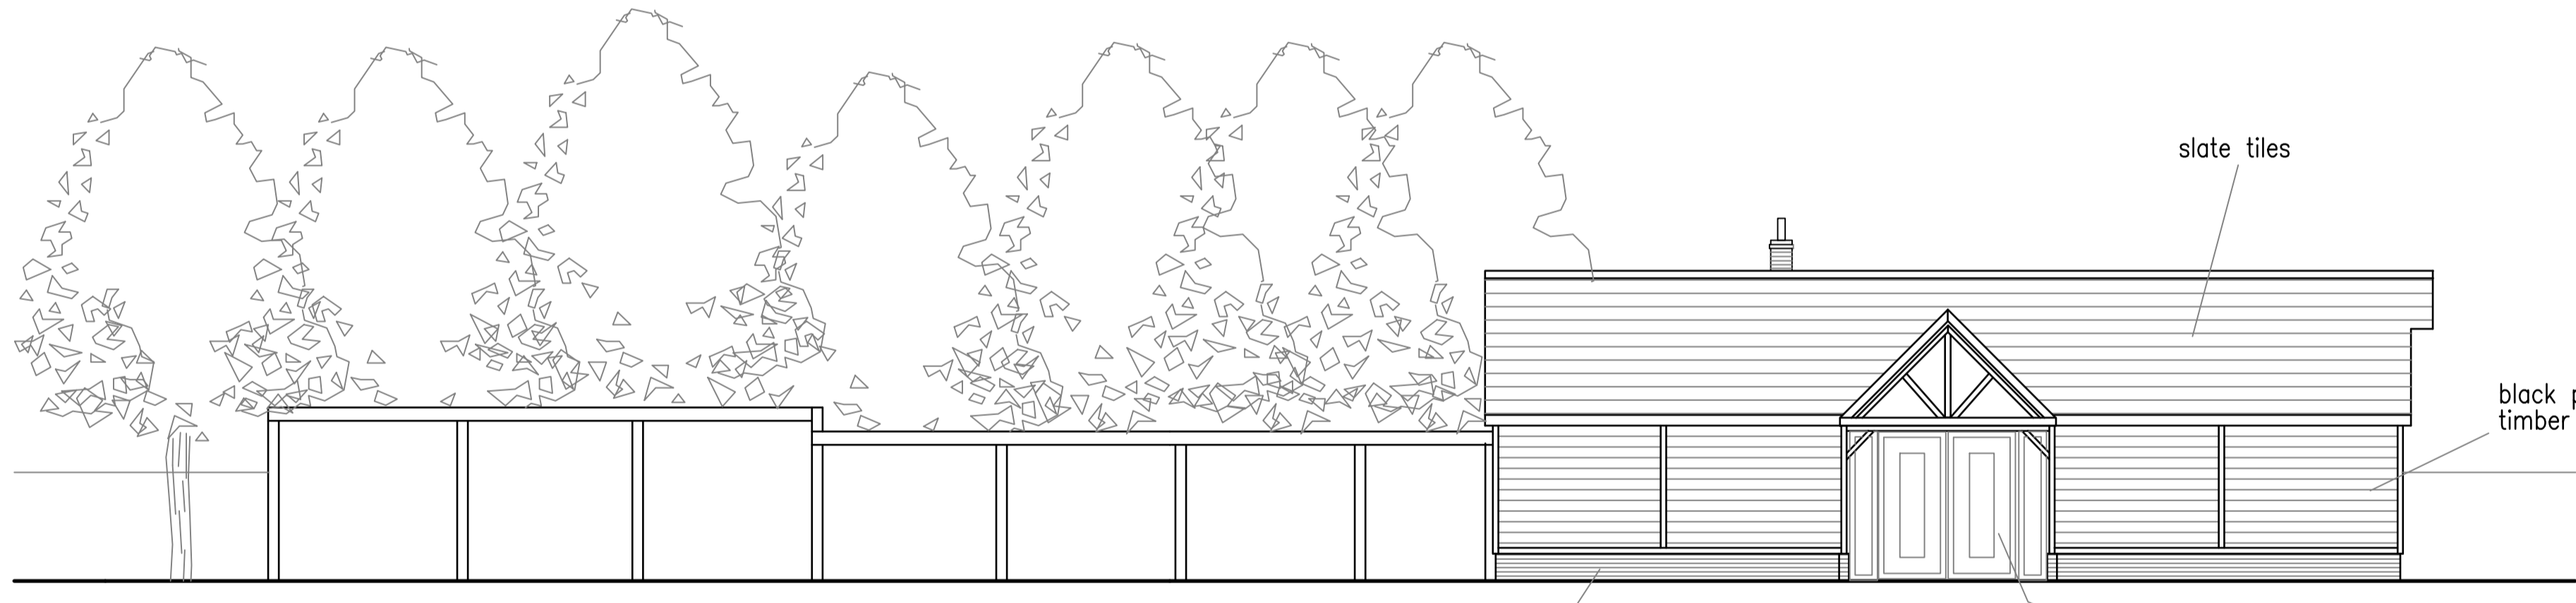


FRONT ELEVATION EXISTING SHELTER


FRONT ELEVATION

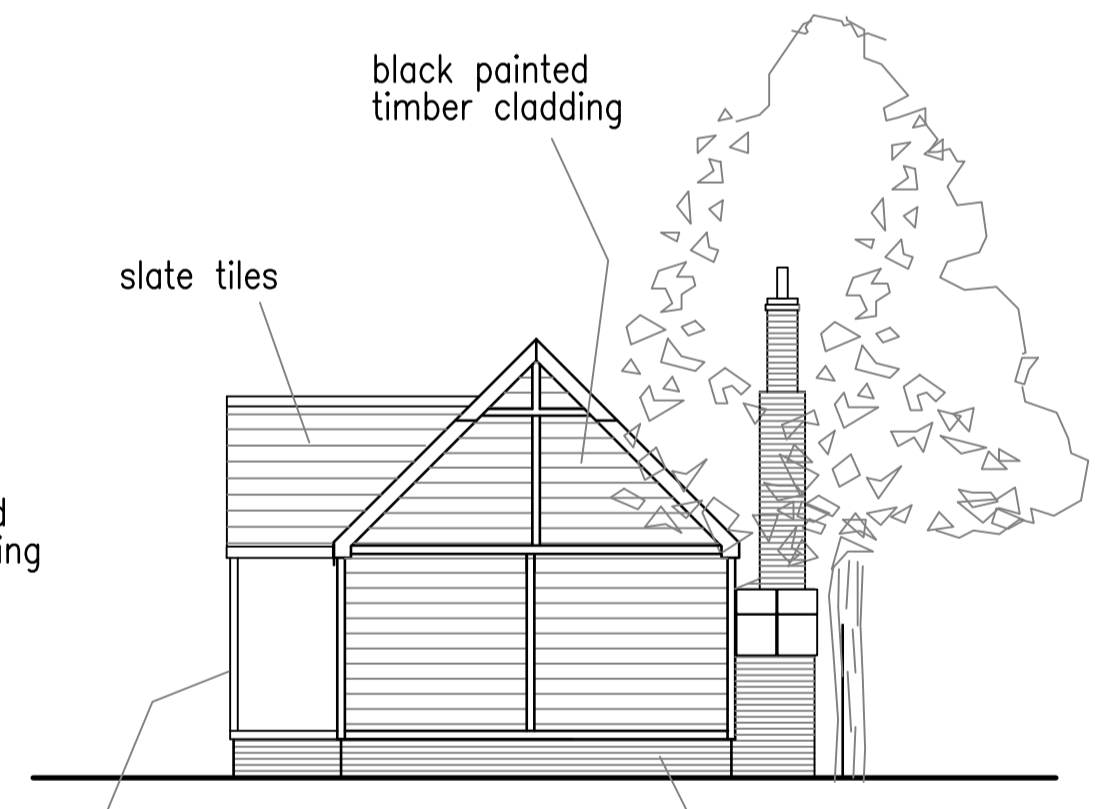

SIDE ELEVATION

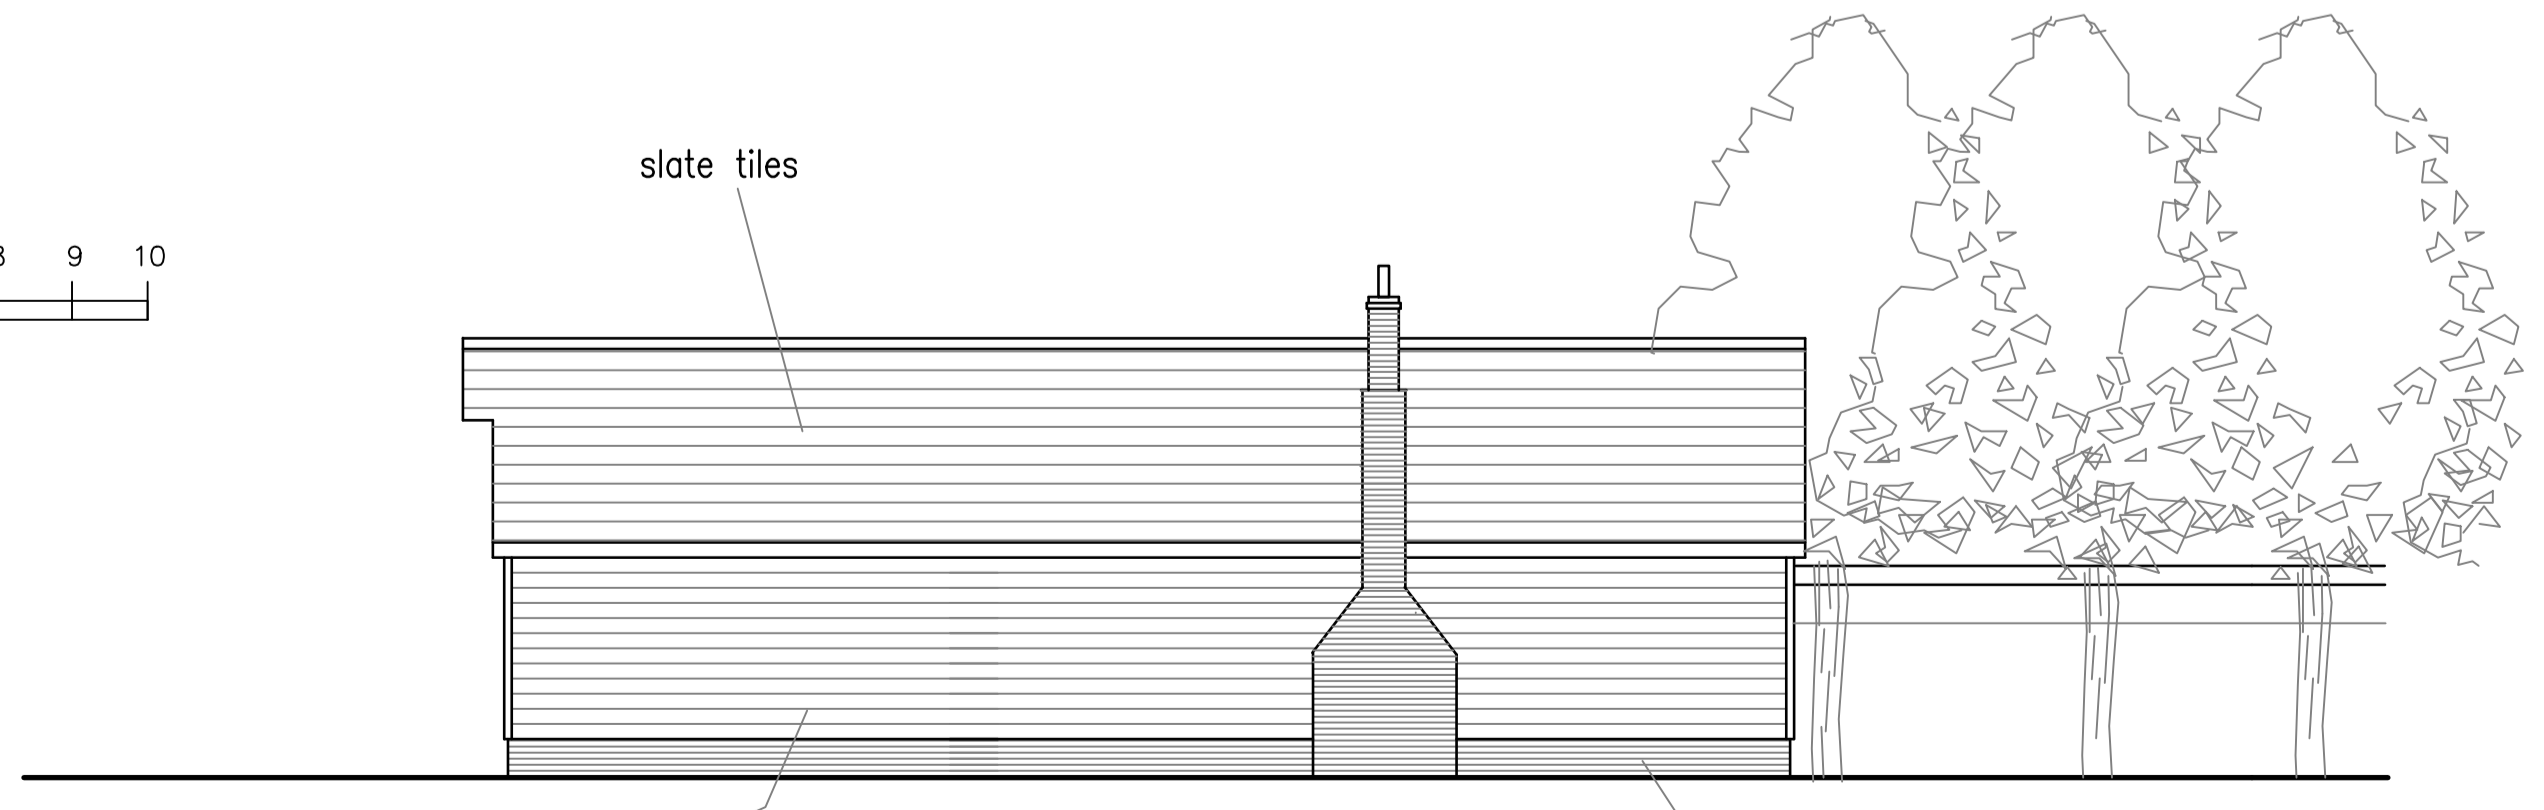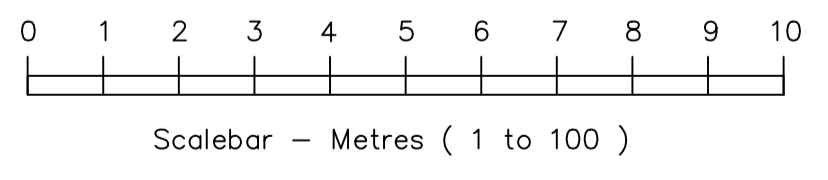

REAR ELEVATION

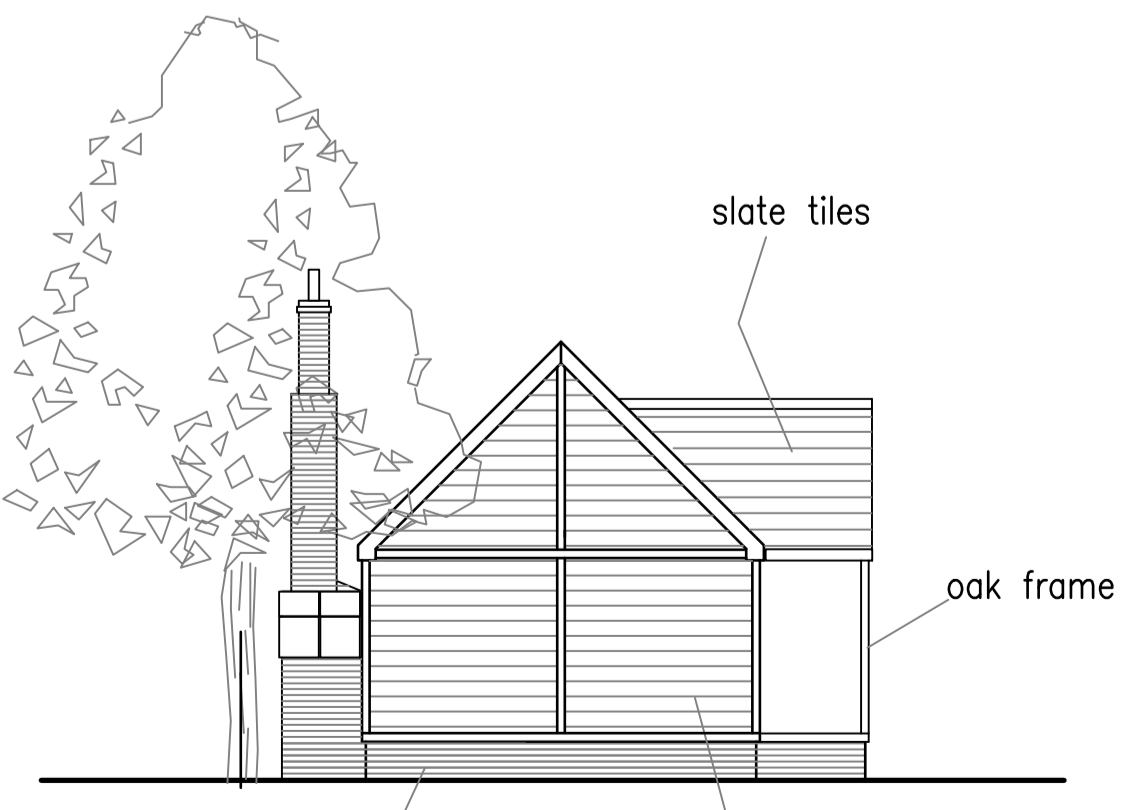

SIDE ELEVATION

Ref.	Revision	Date	By
© All rights reserved. No part of this drawing may be reproduced or transmitted in any form by any means without written permission of the copyright holder.			
Project <b>97 CHAFFES LANE, UPCHURCH, SITTINGBOURNE, KENT</b>			
Drawing <b>PLANNING DRAWING</b>			
Scale 1:1250 1:100		Date 24/1/24	
Drawn By GDM		Designed By	
Checked By		Drawing number PB/24/01	