




CYNLLUN LLAWR CYNTAF
FIRST FLOOR PLAN

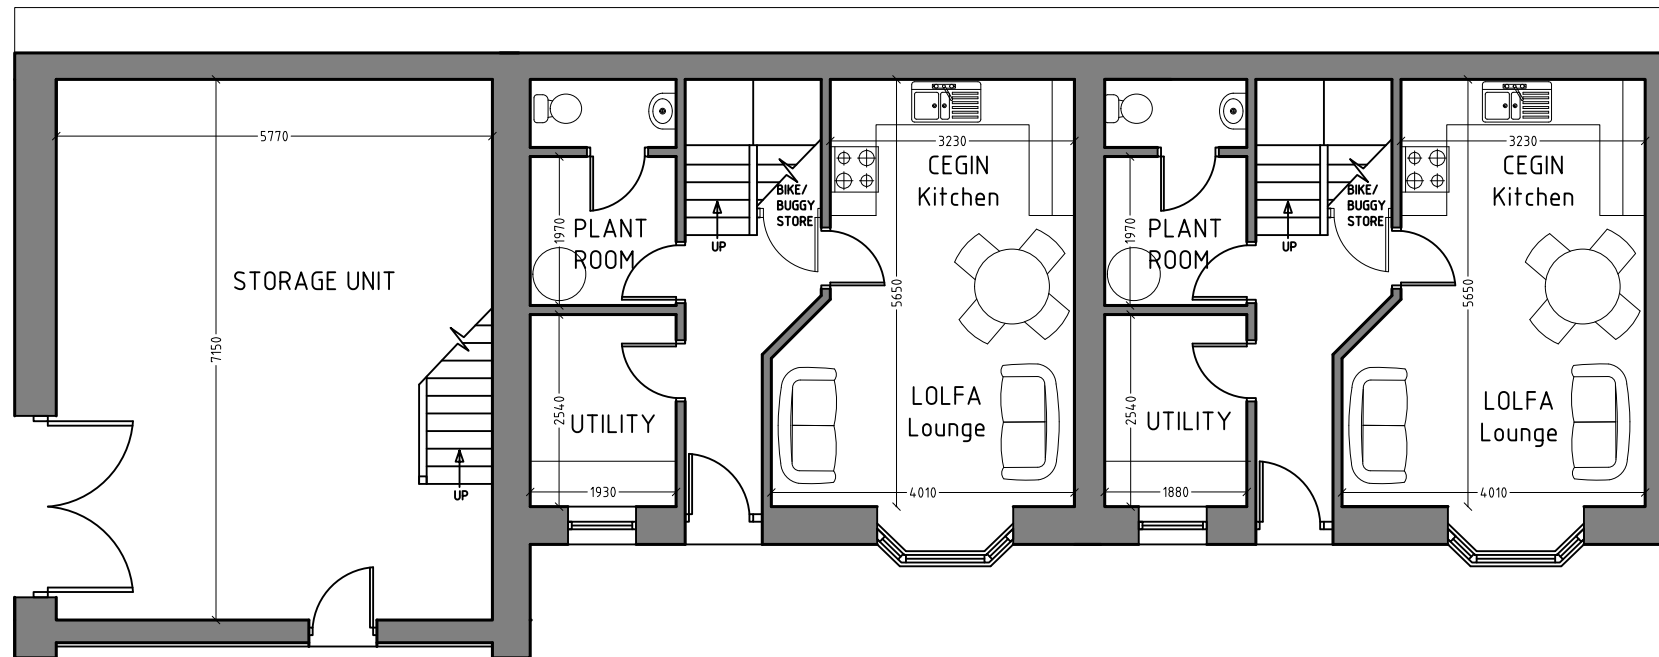

CYNLLUN LLAWR
GROUND FLOOR PLAN

NRV ARCHITECTURAL DESIGN	
nerina_v@live.co.uk	01654 761248
PROJECT Arvonian Yard	
REF 12-17 P01C Proposal_plans	
SCALE 1:100 @A3	DATE JAN 24