



ARCHITECTURAL DESIGN

The Old Dairy, Meifod, Powys SY22 6DW

07900 244622
studio@chrysalis-architecture.co.uk

Client

Mrs Sally-Ann Barrington

Project

Proposed Replacement Porch

Address

Bethlehem Chapel
Llanfair Caereinion
Welshpool
SY21 0HT

Drawing Title

Existing and Proposed Site Plans



Scale

1:200 @ A3

Drawing No.

BRN01.1.3.04

Revision

A 2023.11.27


Date

Sept 2023

Signature

JEE

INSPIRED • SPACES

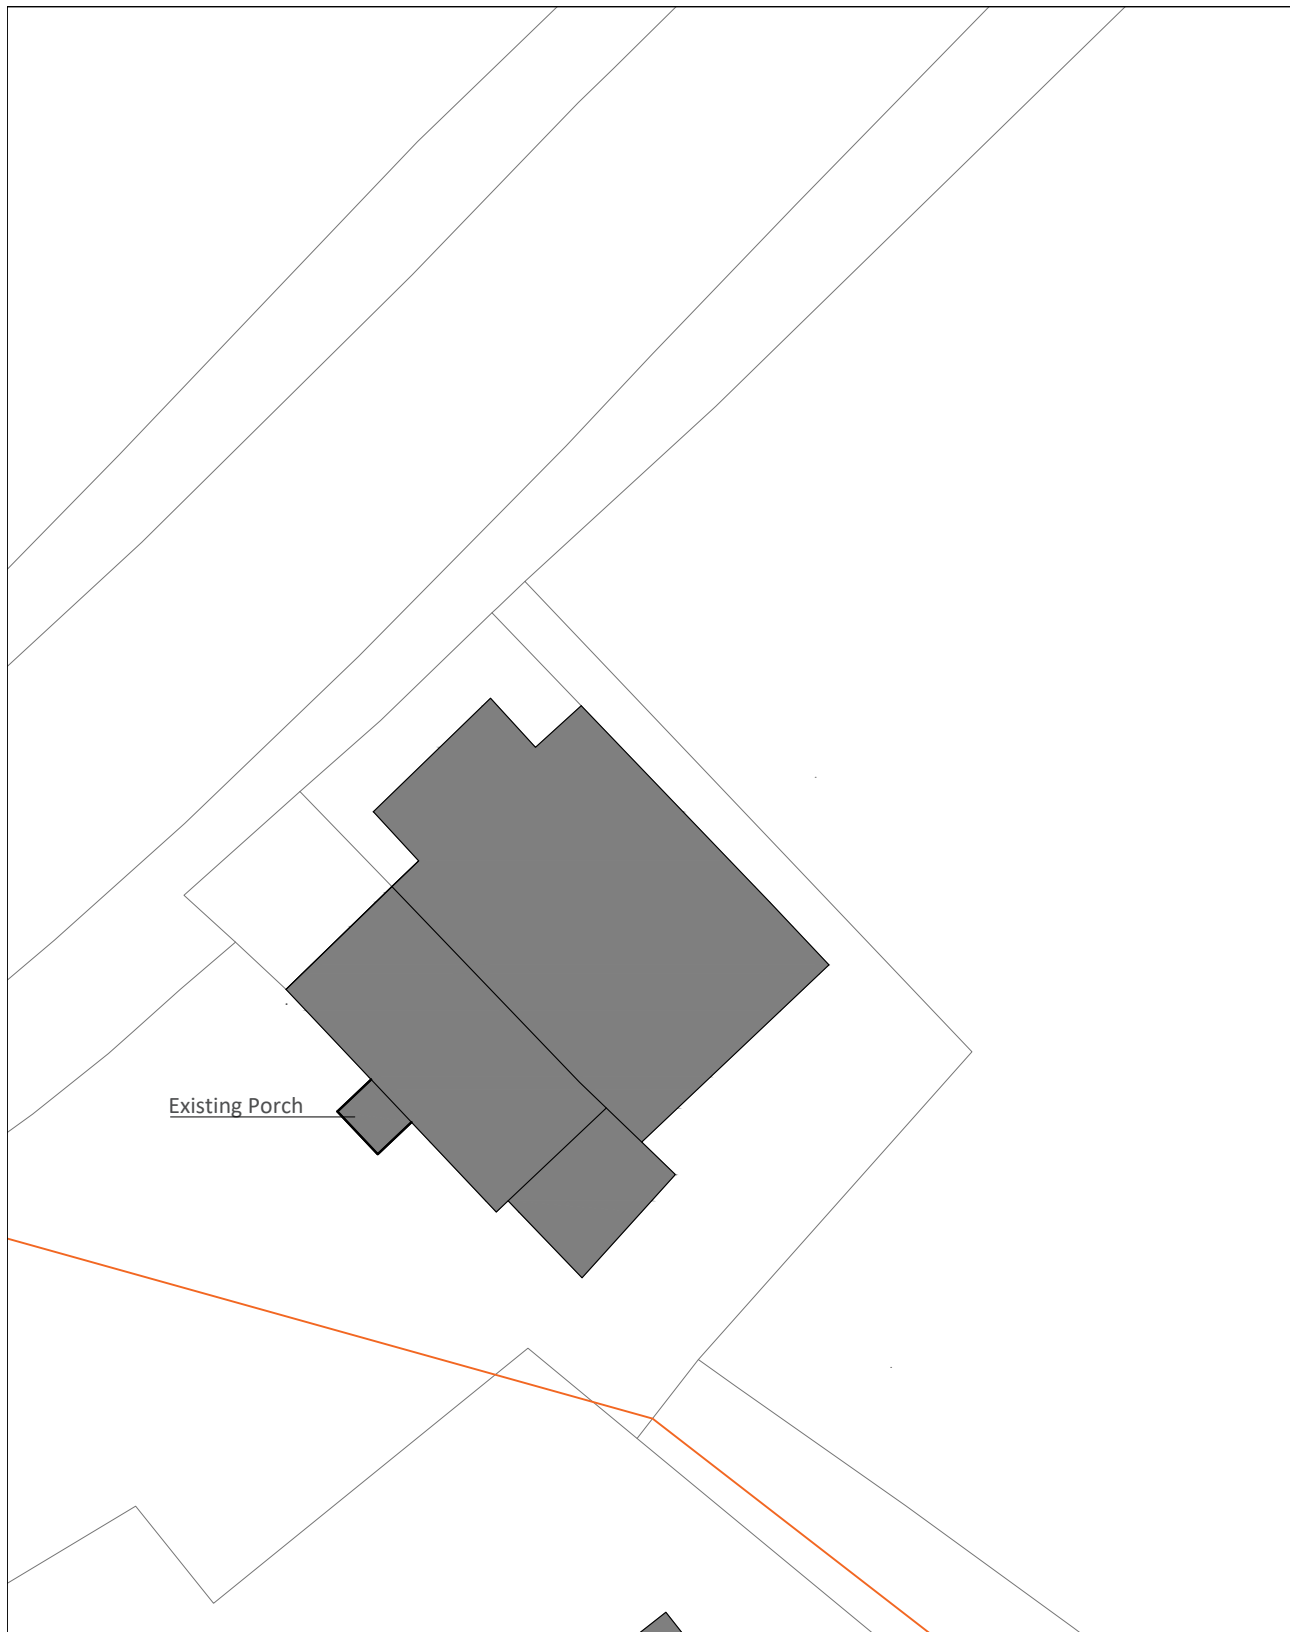

Existing Site Plan



Proposed Site Plan