



NOTES:
 1. This drawing is the property of MJF CAD Solutions and must not be copied or disclosed for any purpose except as authorised by MJF CAD Solutions or the client.

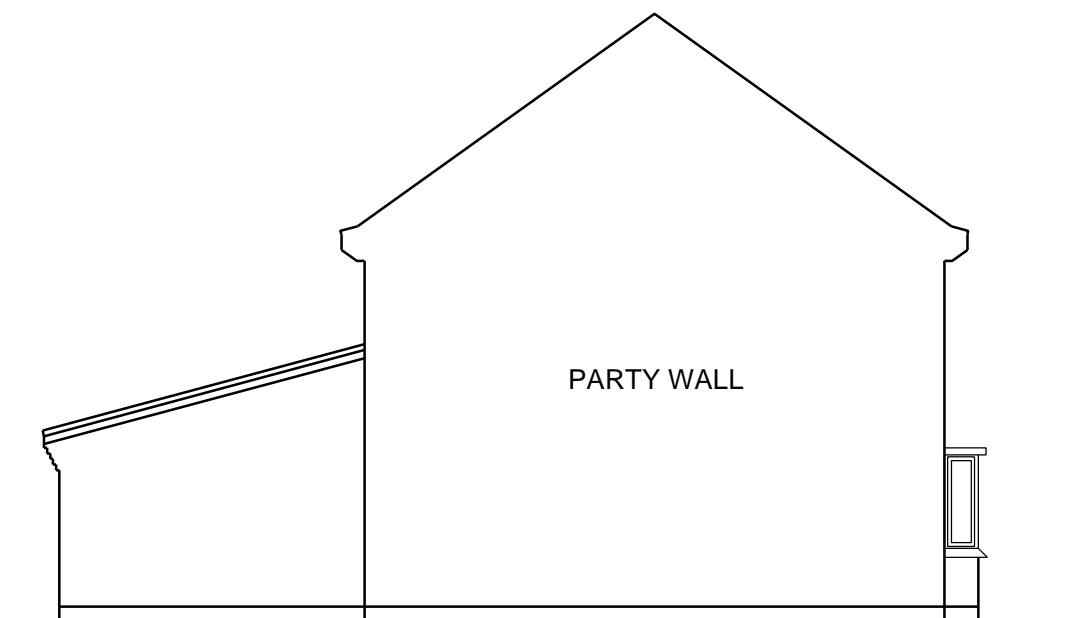


SIDE ELEVATION



SIDE ELEVATION

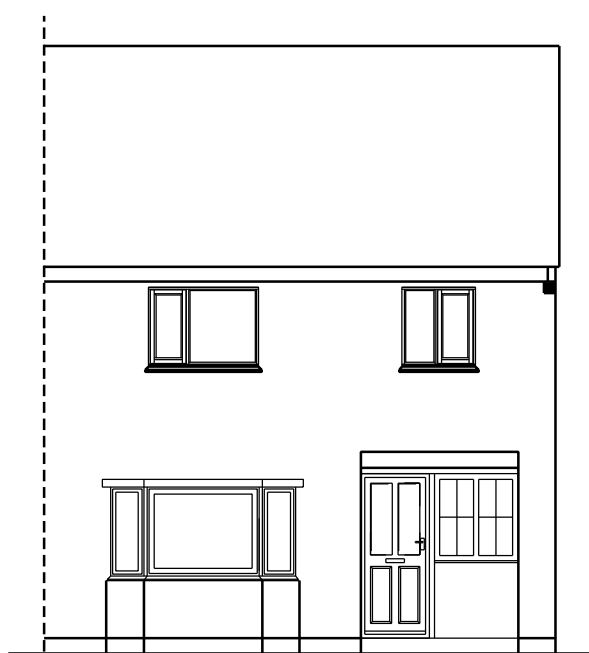

FRONT ELEVATION

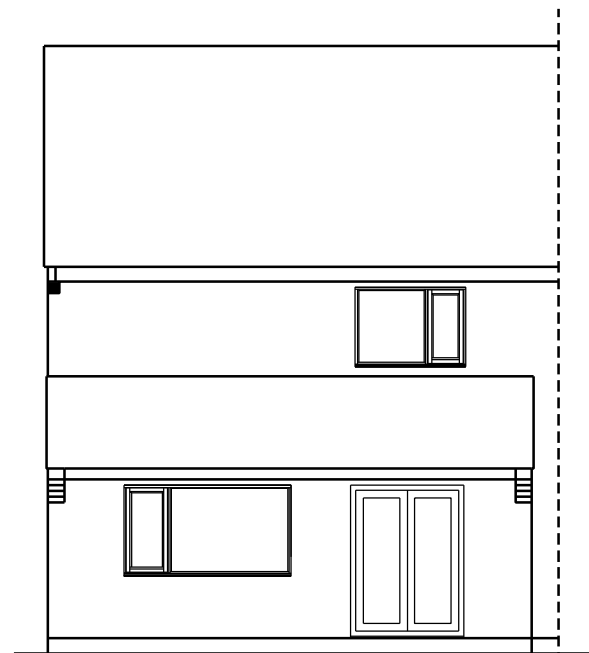

REAR ELEVATION

Rev	Date	By	Chk	Comment

MJF CAD SOLUTIONS
 MJF CAD Solutions
 Basepoint Business Centre, Rivermead Drive
 Swindon, SN5 7EX

LABC partner
 TRADING STANDARDS APPROVED

Client: Mr Harris
 Cotswold
 Clacton Road
 CO16 9DZ

Project Title: 2 Storey Side Extension

Drawing Title: Existing Elevations

Drawn by: MJF Scale: 1:100 - A3 Date: Dec 2023

Drawing No. 1152_02 Rev.