


OS LICENCE NO. 100 022432  
Contractors must verify all dimensions on site prior to commencement of works.  
**DO NOT** scale from this drawing. **FOR PLANNING PURPOSES ONLY.** Drawing to be read in accordance with other schematic documentation. It is the responsibility of the client/employer to instruct a suitably qualified specialist to conform with the requirements of the current CDM, 2015 Regulations. Client/employer to appoint a principal designer/contractor, as required under the HSE legal requirements. Refer to [www.hse.gov.uk](http://www.hse.gov.uk) for further guidance. © Drawings and designs are copyright of Bloomfields and must not be copied without prior consent.

**Notes:**

GIA: 161m<sup>2</sup>

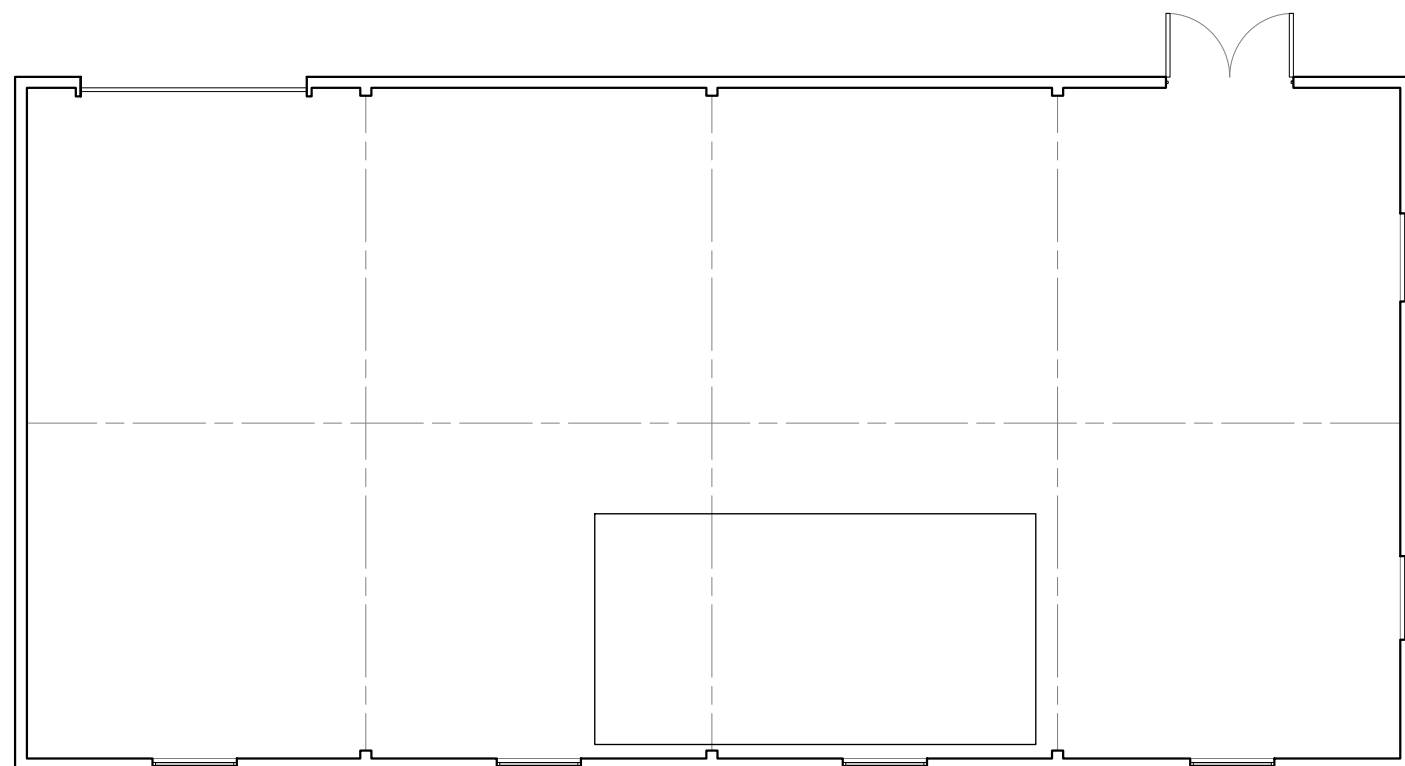

Issued for Planning

Revision:	Rev By:	Checked By:
A. 26.01.2023	EGT	AM



01892 831 600  
[www.bloomfieldsltd.co.uk](http://www.bloomfieldsltd.co.uk)  
[drawing@bloomfieldsltd.co.uk](mailto:drawing@bloomfieldsltd.co.uk)

**Client:**  
C Martin

**Project:**  
Building Conversions

**Site Address:**  
Buildings at Cannon Farm,  
Thorn Road, Marden,  
TN12 9LR

**Scale:** 1:100 @ A3  
**Drawn By:** EGT

**Date:** 21.12.2022  
**Checked By:** AM

**Drawing Title:**  
Existing Floor Plan - The Packing Shed

**St:** | **Job No:** | **Drawing No:** | **Rev:**

**P. 3161.040.A**

1:100

