



OS LICENCE NO. 100 022432
 Contractors must verify all dimensions on site prior to commencement of works.
DO NOT scale from this drawing. **FOR PLANNING PURPOSES ONLY.** Drawing to be read in accordance with other schematic documentation. It is the responsibility of the client/employer to instruct a suitably qualified specialist to conform with the requirements of the current CDM 2015 Regulations. Client/employer to appoint a principal designer/contractor, as required under the HSE legal requirements. Refer to www.hse.gov.uk for further guidance. © Drawings and designs are copyright of Bloomfields and must not be copied without prior consent.


Notes:

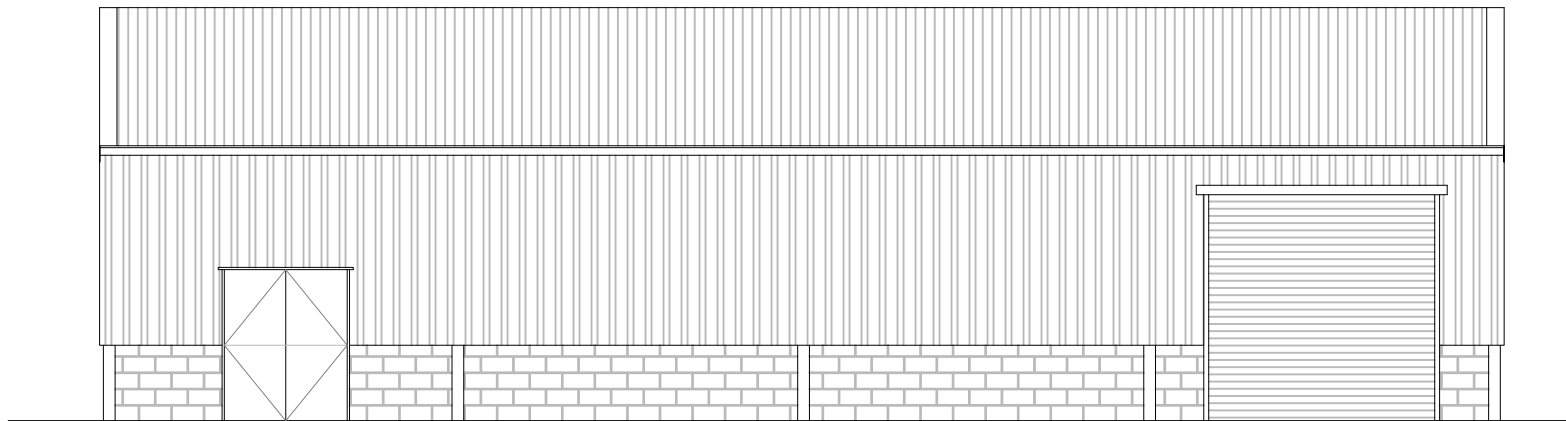


Existing North East Elevation

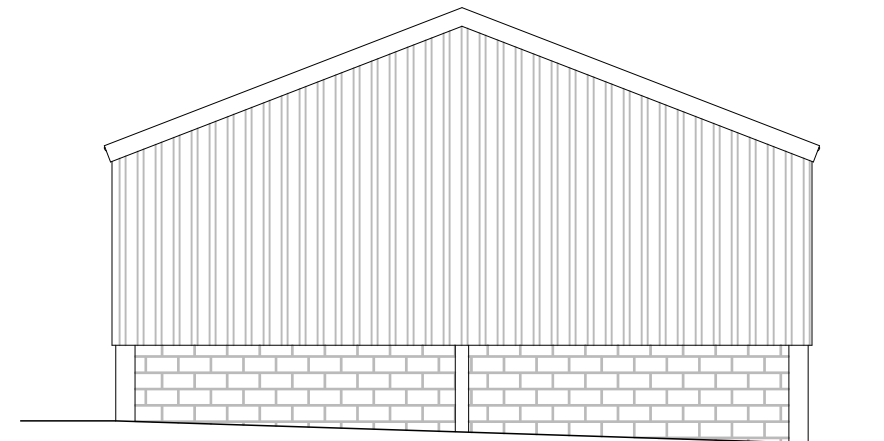

Existing North West Elevation

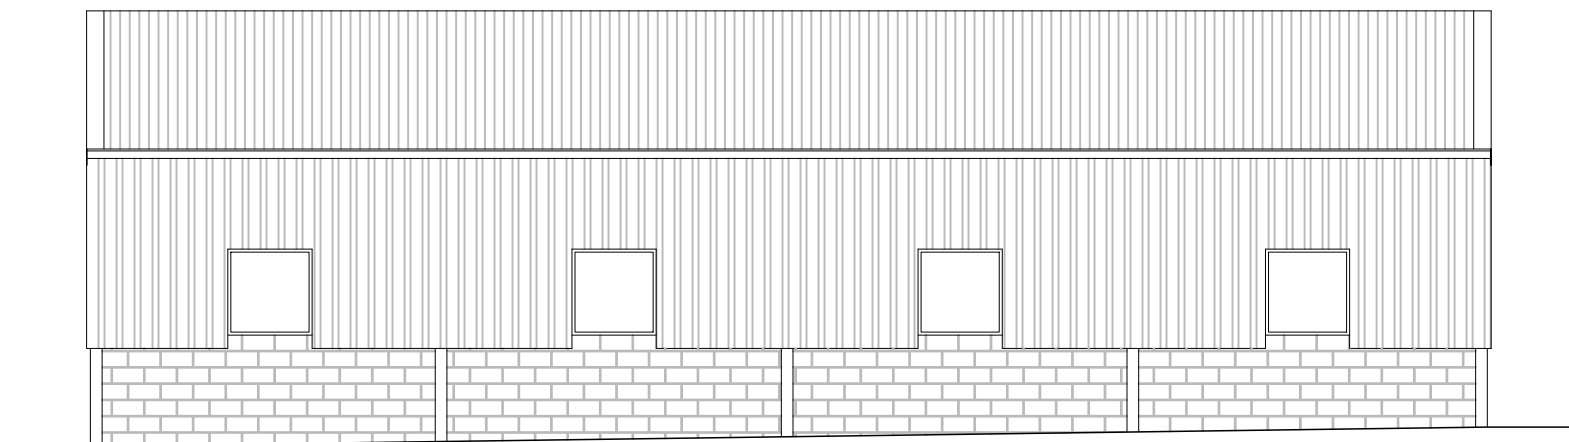

Existing South West Elevation

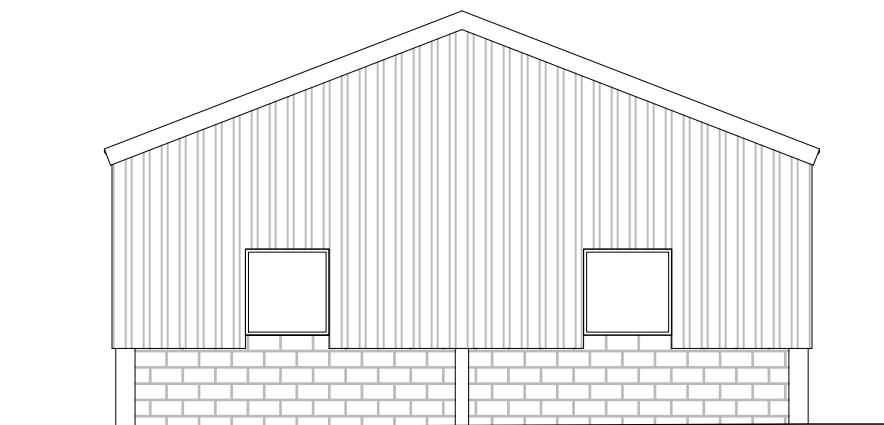

Existing South East Elevation

Issued for Planning

Revision:	Rev By:	Checked By:
A. 26.01.2023	EGT	AM



01892 831 600
www.bloomfieldsltd.co.uk
drawing@bloomfieldsltd.co.uk

Client:
 C Martin

Project:
 Building Conversions

Site Address:
 Buildings at Cannon Farm,
 Thorn Road, Marden,
 TN12 9LR

Scale: 1:100 @ A3
Drawn By: EGT

Date: 21.12.2022
Checked By: AM

Drawing Title:
 Existing Elevations - The Packing Shed

St: | Job No: | Drawing No: | Rev:

P. 3161.050.A

1:100

