



OS LICENCE NO. 100 022432  
 Contractors must verify all dimensions on site prior to commencement of works.  
 DO NOT scale from this drawing. FOR PLANNING PURPOSES ONLY. Drawing to be read in accordance with other schematic documentation. It is the responsibility of the client/employer to instruct a suitably qualified specialist to conform with the requirements of the current CDM 2015 Regulations. Client/employer to appoint a principal designer/contractor, as required under the HSE legal requirements. Refer to www.hse.gov.uk for further guidance. © Drawings and designs are copyright of Bloomfields and must not be copied without prior consent.


Notes:

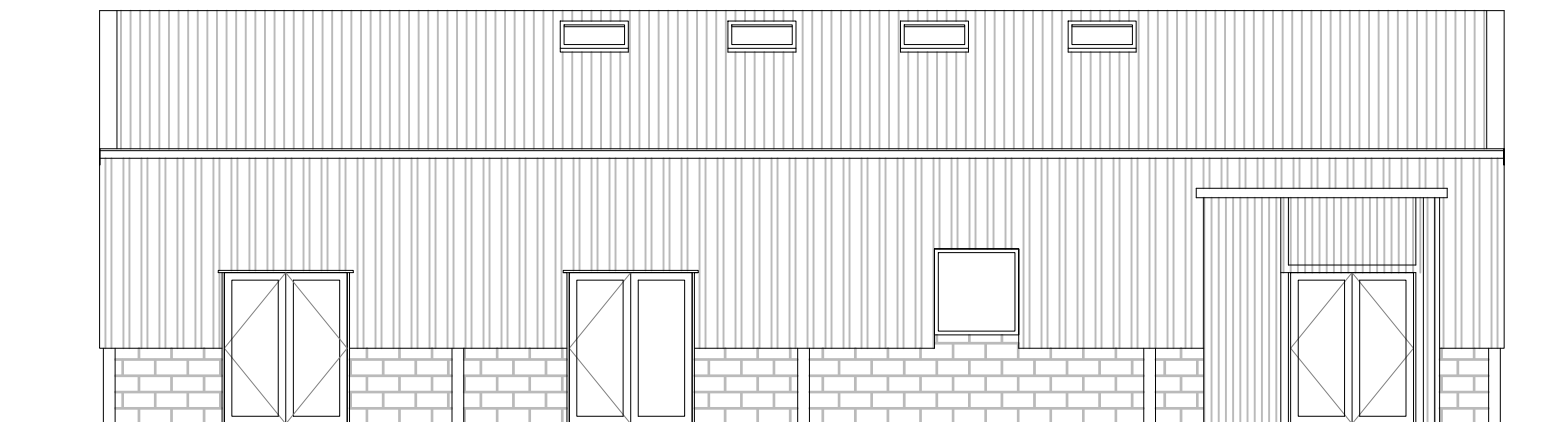


Proposed North East Elevation

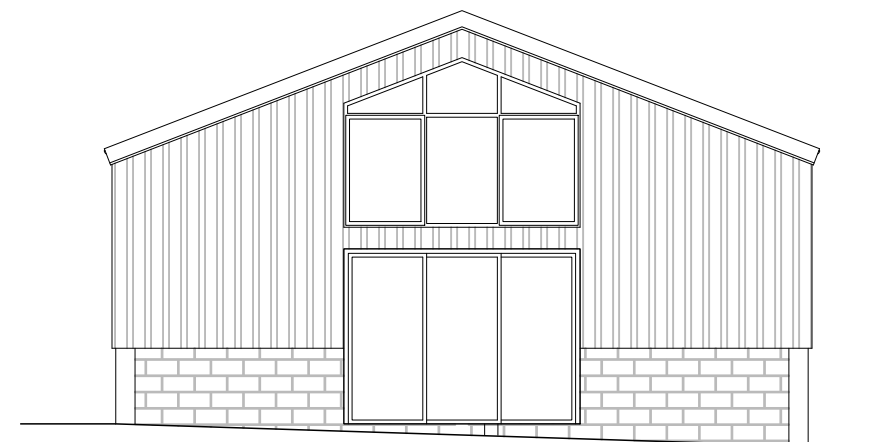

Proposed North West Elevation

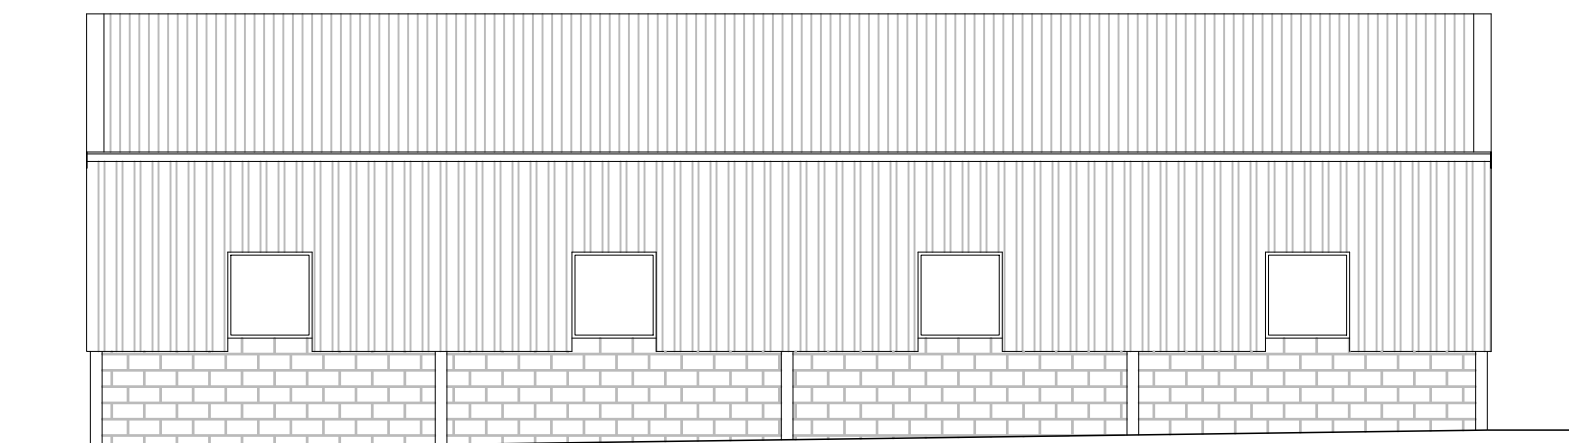

Proposed South West Elevation

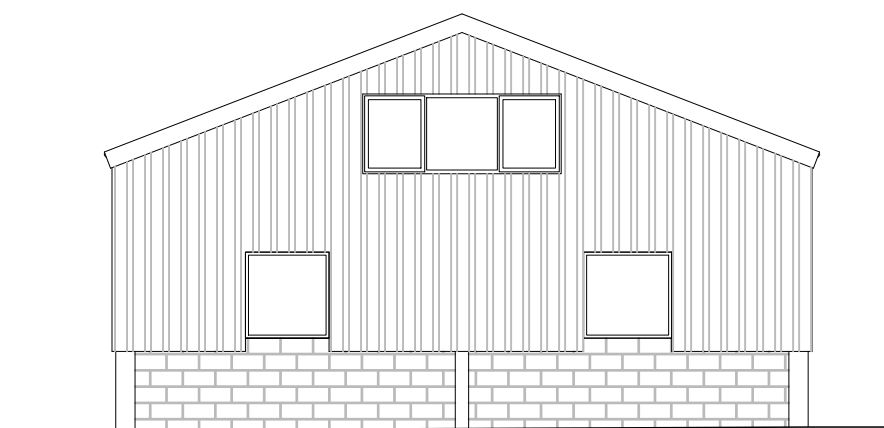

Proposed South East Elevation

Issued for Planning

Revision:	Rev By:	Checked By:
A. 12.09.2023	EGT	AM



01892 831 600  
 www.bloomfieldsltd.co.uk  
 drawing@bloomfieldsltd.co.uk

**Client:**  
 C Martin

**Project:**  
 Building Conversions

**Site Address:**  
 Buildings at Cannon Farm,  
 Thorn Road, Marden,  
 TN12 9LR

**Scale:** 1:100 @ A3  
**Drawn By:** EGT

**Date:** 12.09.2023  
**Checked By:** AM

**Drawing Title:**  
 Proposed Elevations - The Packing Shed

St: | Job No: | Drawing No: | Rev:

P. 3161.070.B

1:100

