


This drawing is copyright and must in no form be reproduced as a whole or in part without the specific permission of ARCHIFORM LTD

ROOF OF CANOPY STRUCTURE TO BE REMOVED

ROOF OF CANOPY STRUCTURE TO BE REMOVED

WINDOW & WALLING TO BE REMOVED TO CREATE OPENINGS INTO NEW EXTENSION

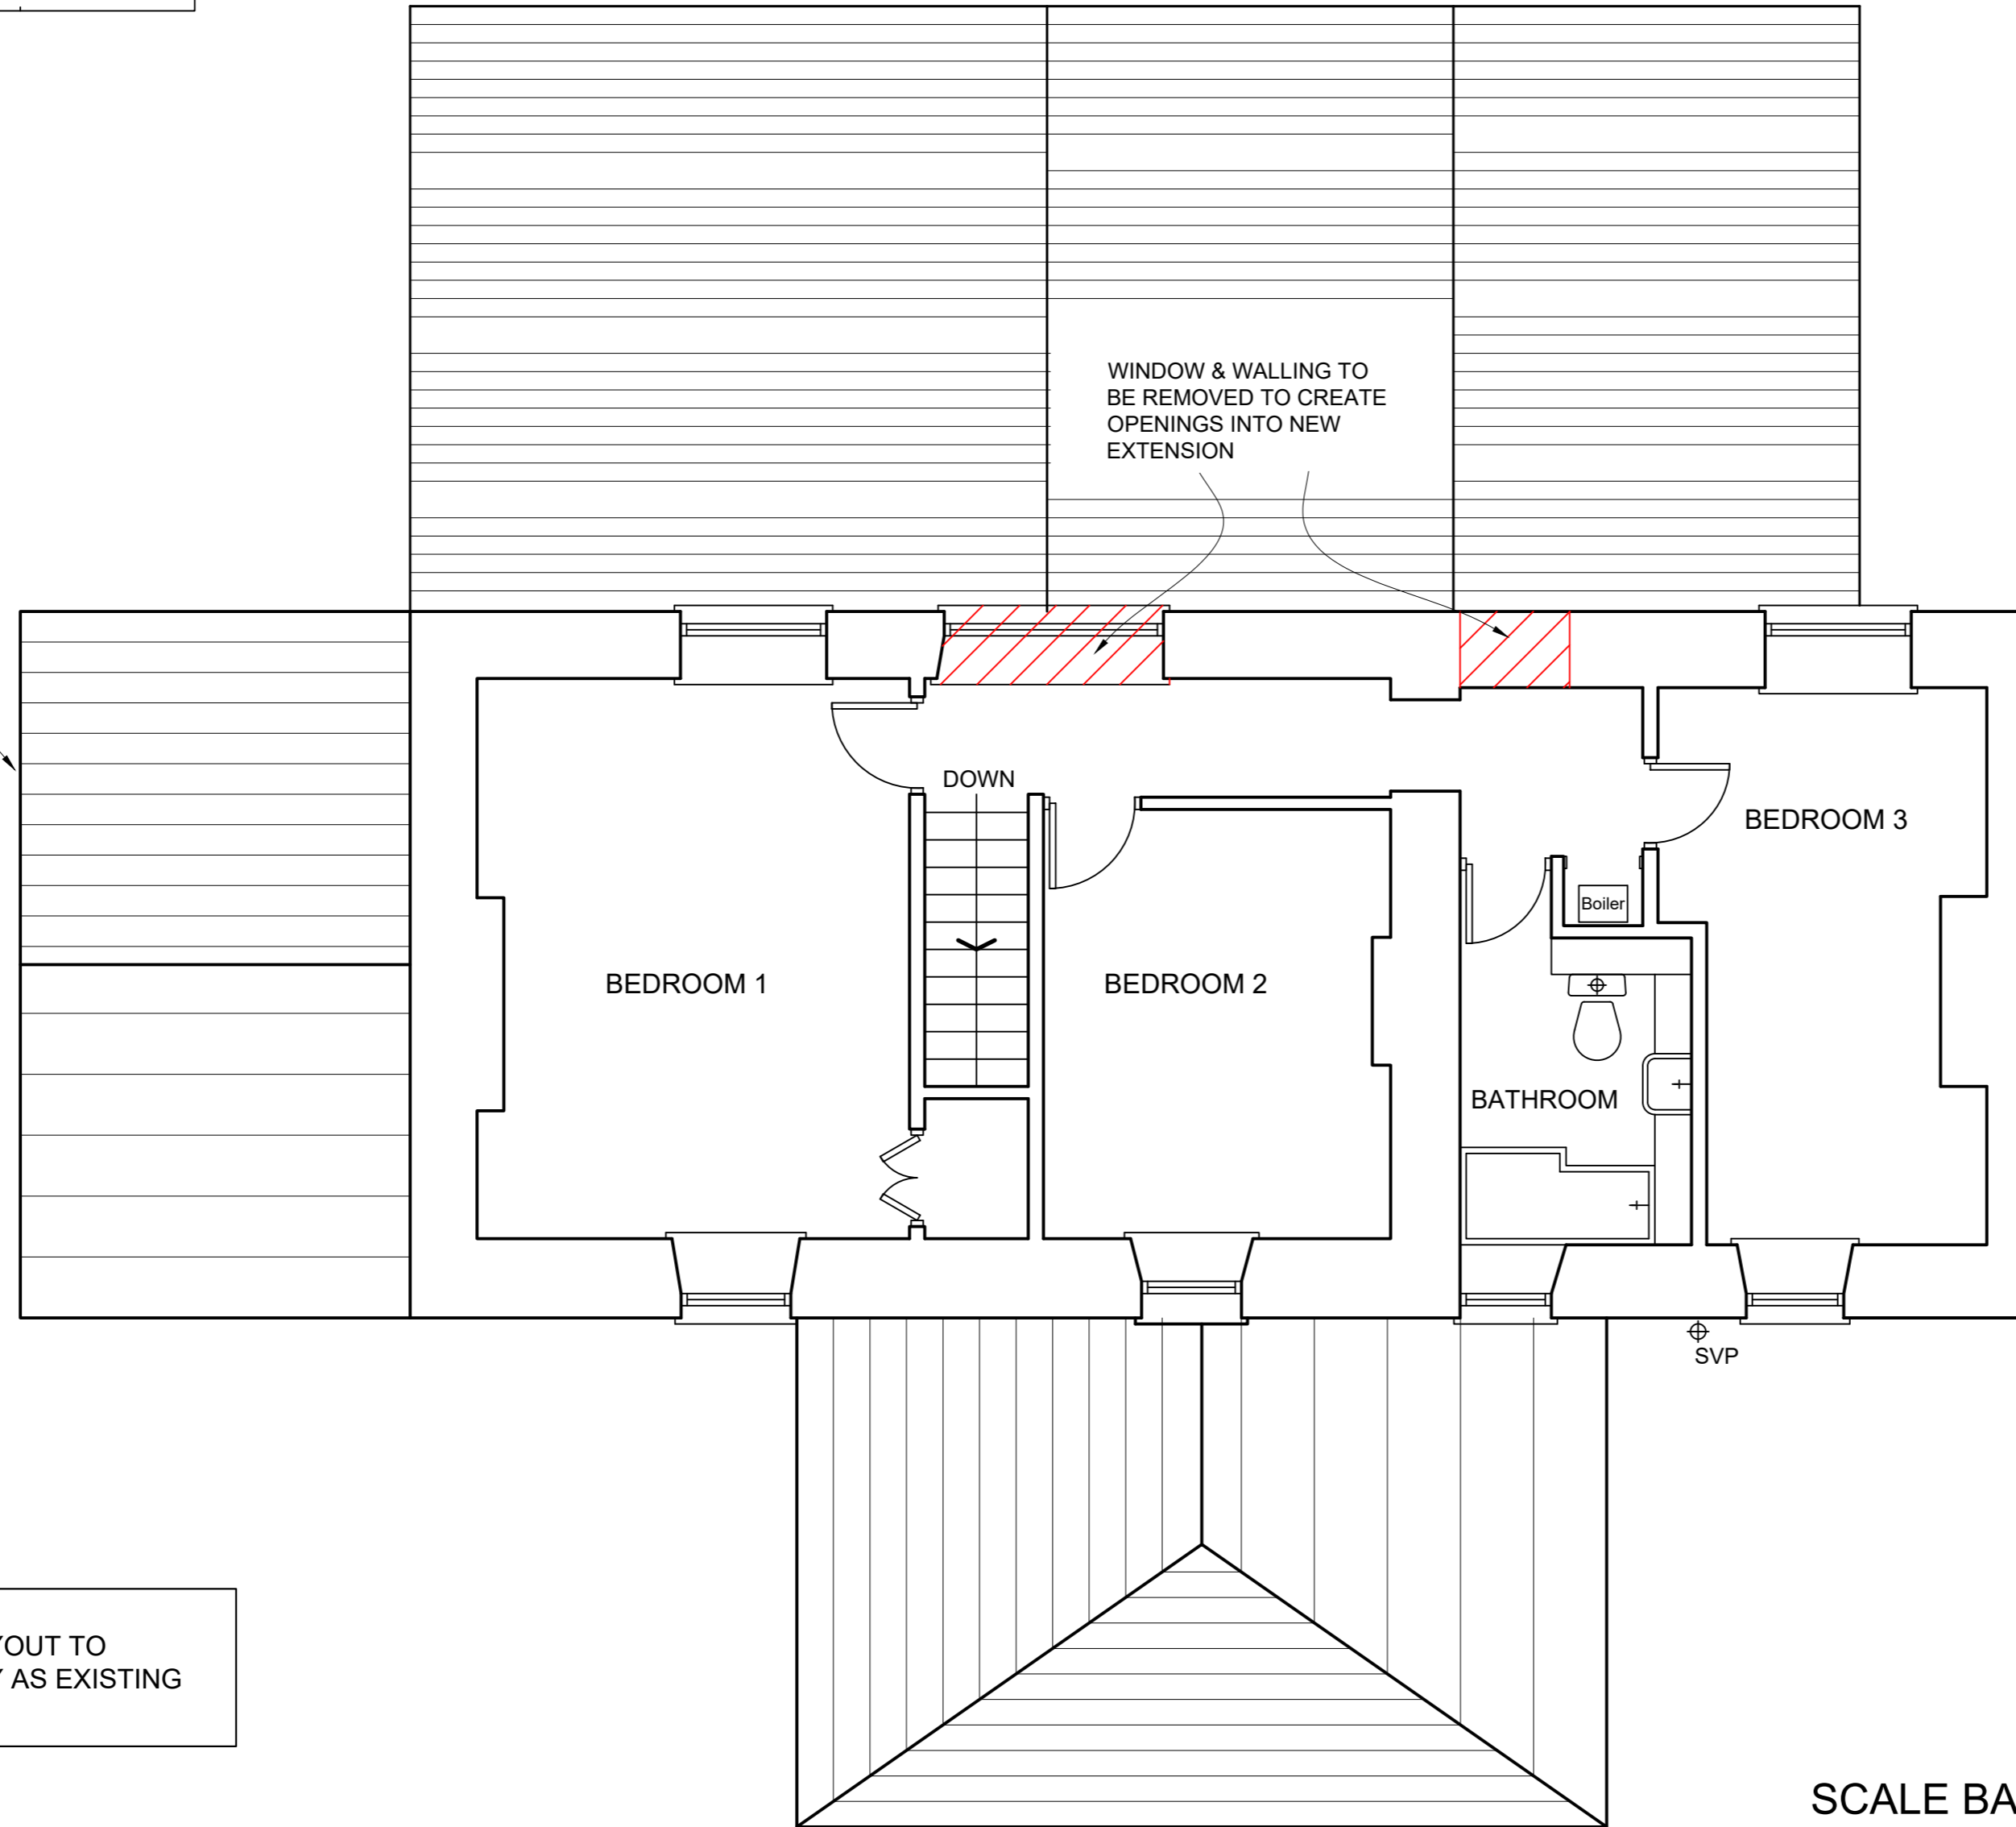

FIRST FLOOR LAYOUT TO REMAIN LARGELY AS EXISTING

EXISTING FIRST FLOOR PLAN

SCALE BAR



Notes & Revisions

- Do not scale off this drawing
- Check all dimensions on site prior to commencement and manufacture of components
- Any inaccuracies to be immediately reported to ARCHIFORM LTD
- Any required alterations or amendments to proposed layout to be reported to ARCHIFORM LTD

ARCHIFORM LTD PAUL TAMPLING

Architectural Consultant
Tel: 01874 611270
wptambling@archiformltd.co.uk

CLIENT:
MR & DR BASSETT
MAESCOED
UPPER CHAPEL
BRECON
POWYS LD3 9RG

CONTRACT:
CONSTRUCTION OF TWO
STOREY EXTENSION TO
REAR ELEVATION
AT MAESCOED, UPPER
CHAPEL, BRECON LD3 9RG

DRAWING TITLE:
EXISTING
FIRST FLOOR PLAN

SCALE: 1 : 50 (ON A2)

DRAWING No: TB/2023/02

DRAWN BY: WP TAMPLING
ARCHIFORM LTD
12 ALEXANDRA ROAD
BRECON LD3 7PD
Tel 01874 611270

DATE: 8th JULY 2023