


This drawing is copyright and must in no form be reproduced as a whole or in part without the specific permission of ARCHIFORM LTD

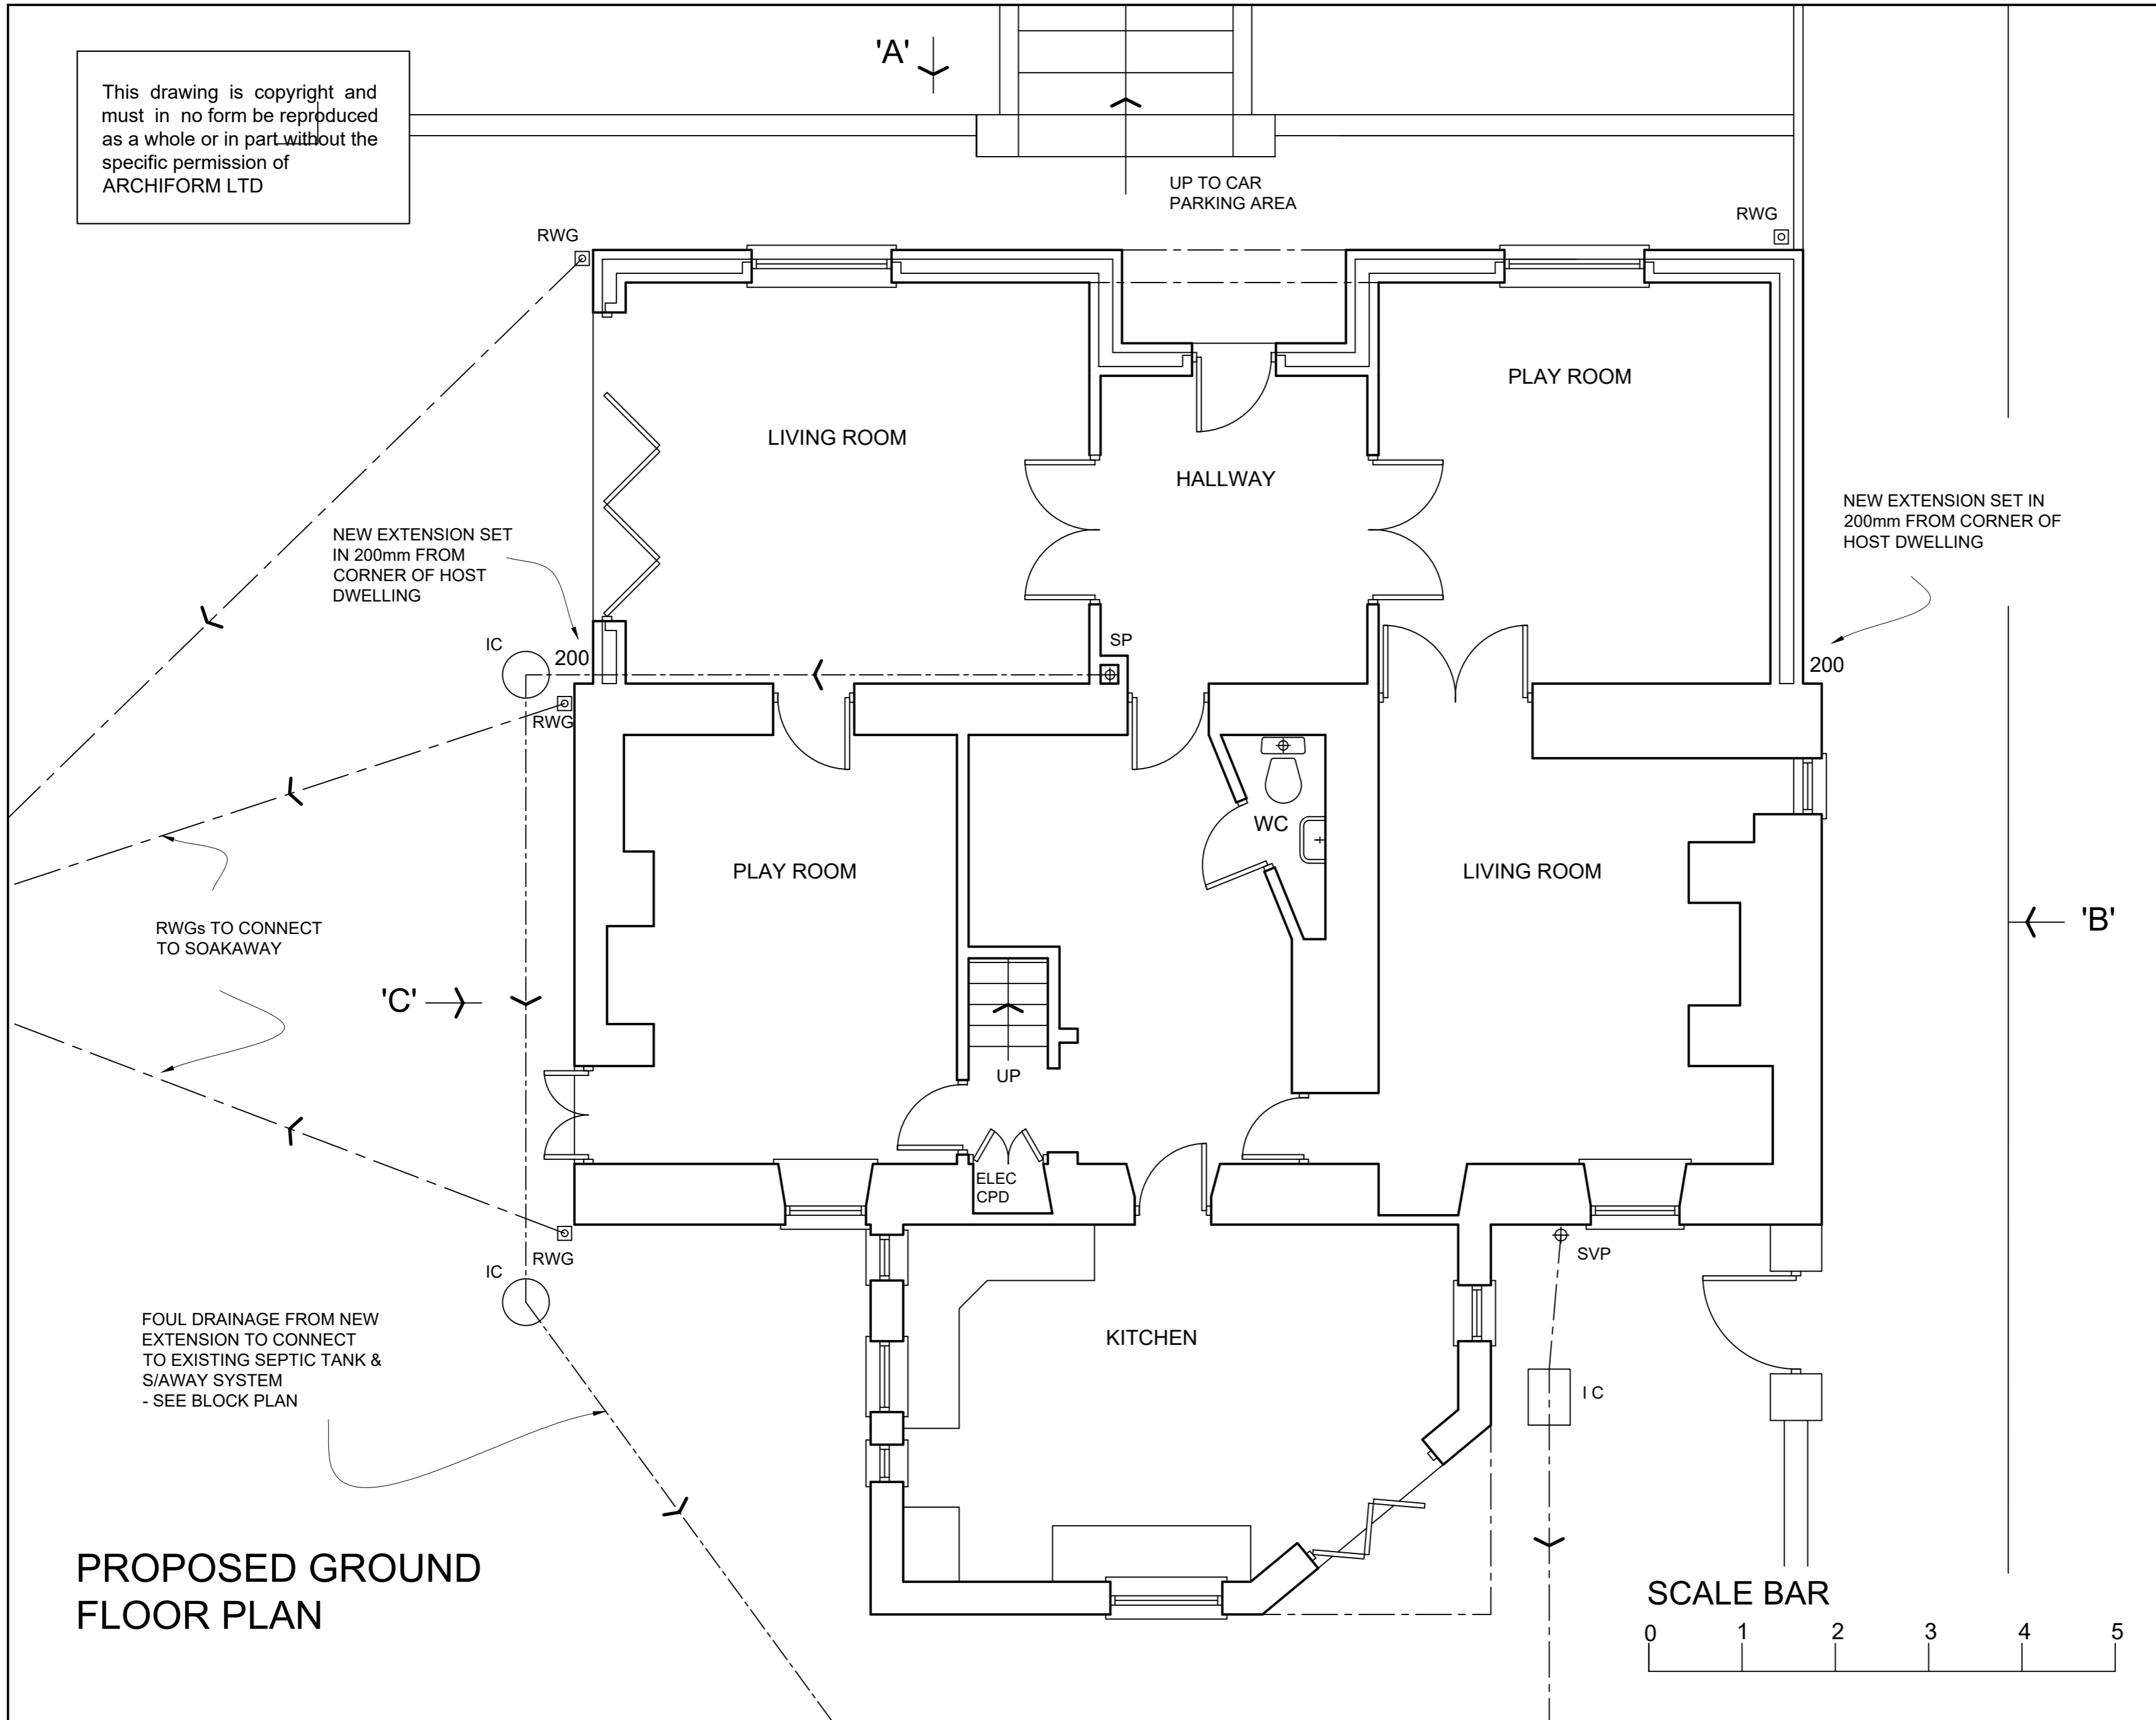

**Notes & Revisions**

- Do not scale off this drawing
- Check all dimensions on site prior to commencement and manufacture of components
- Any inaccuracies to be immediately reported to ARCHIFORM LTD
- Any required alterations or amendments to proposed layout to be reported to ARCHIFORM LTD



**ARCHIFORM LTD**  
**PAUL TAMBLING**  
 Architectural Consultant  
 Tel: 01874 611270  
 wptambling@archiformltd.co.uk

CLIENT:  
 MR & DR BASSETT  
 MAESCOED  
 UPPER CHAPEL  
 BRECON  
 POWYS LD3 9RG

CONTRACT:  
 CONSTRUCTION OF TWO  
 STOREY EXTENSION TO  
 REAR ELEVATION  
 AT MAESCOED, UPPER  
 CHAPEL, BRECON LD3 9RG

DRAWING TITLE:  
 PROPOSED  
 GROUND FLOOR PLAN

SCALE: 1 : 50 (ON A2)

DRAWING No: TB/2023/04

DRAWN BY: WP TAMBLING  
 ARCHIFORM LTD  
 12 ALEXANDRA ROAD  
 BRECON LD3 7PD  
 Tel 01874 611270

DATE: 5th FEBRUARY 2024

**PROPOSED GROUND FLOOR PLAN**