


B 4 2 5 0

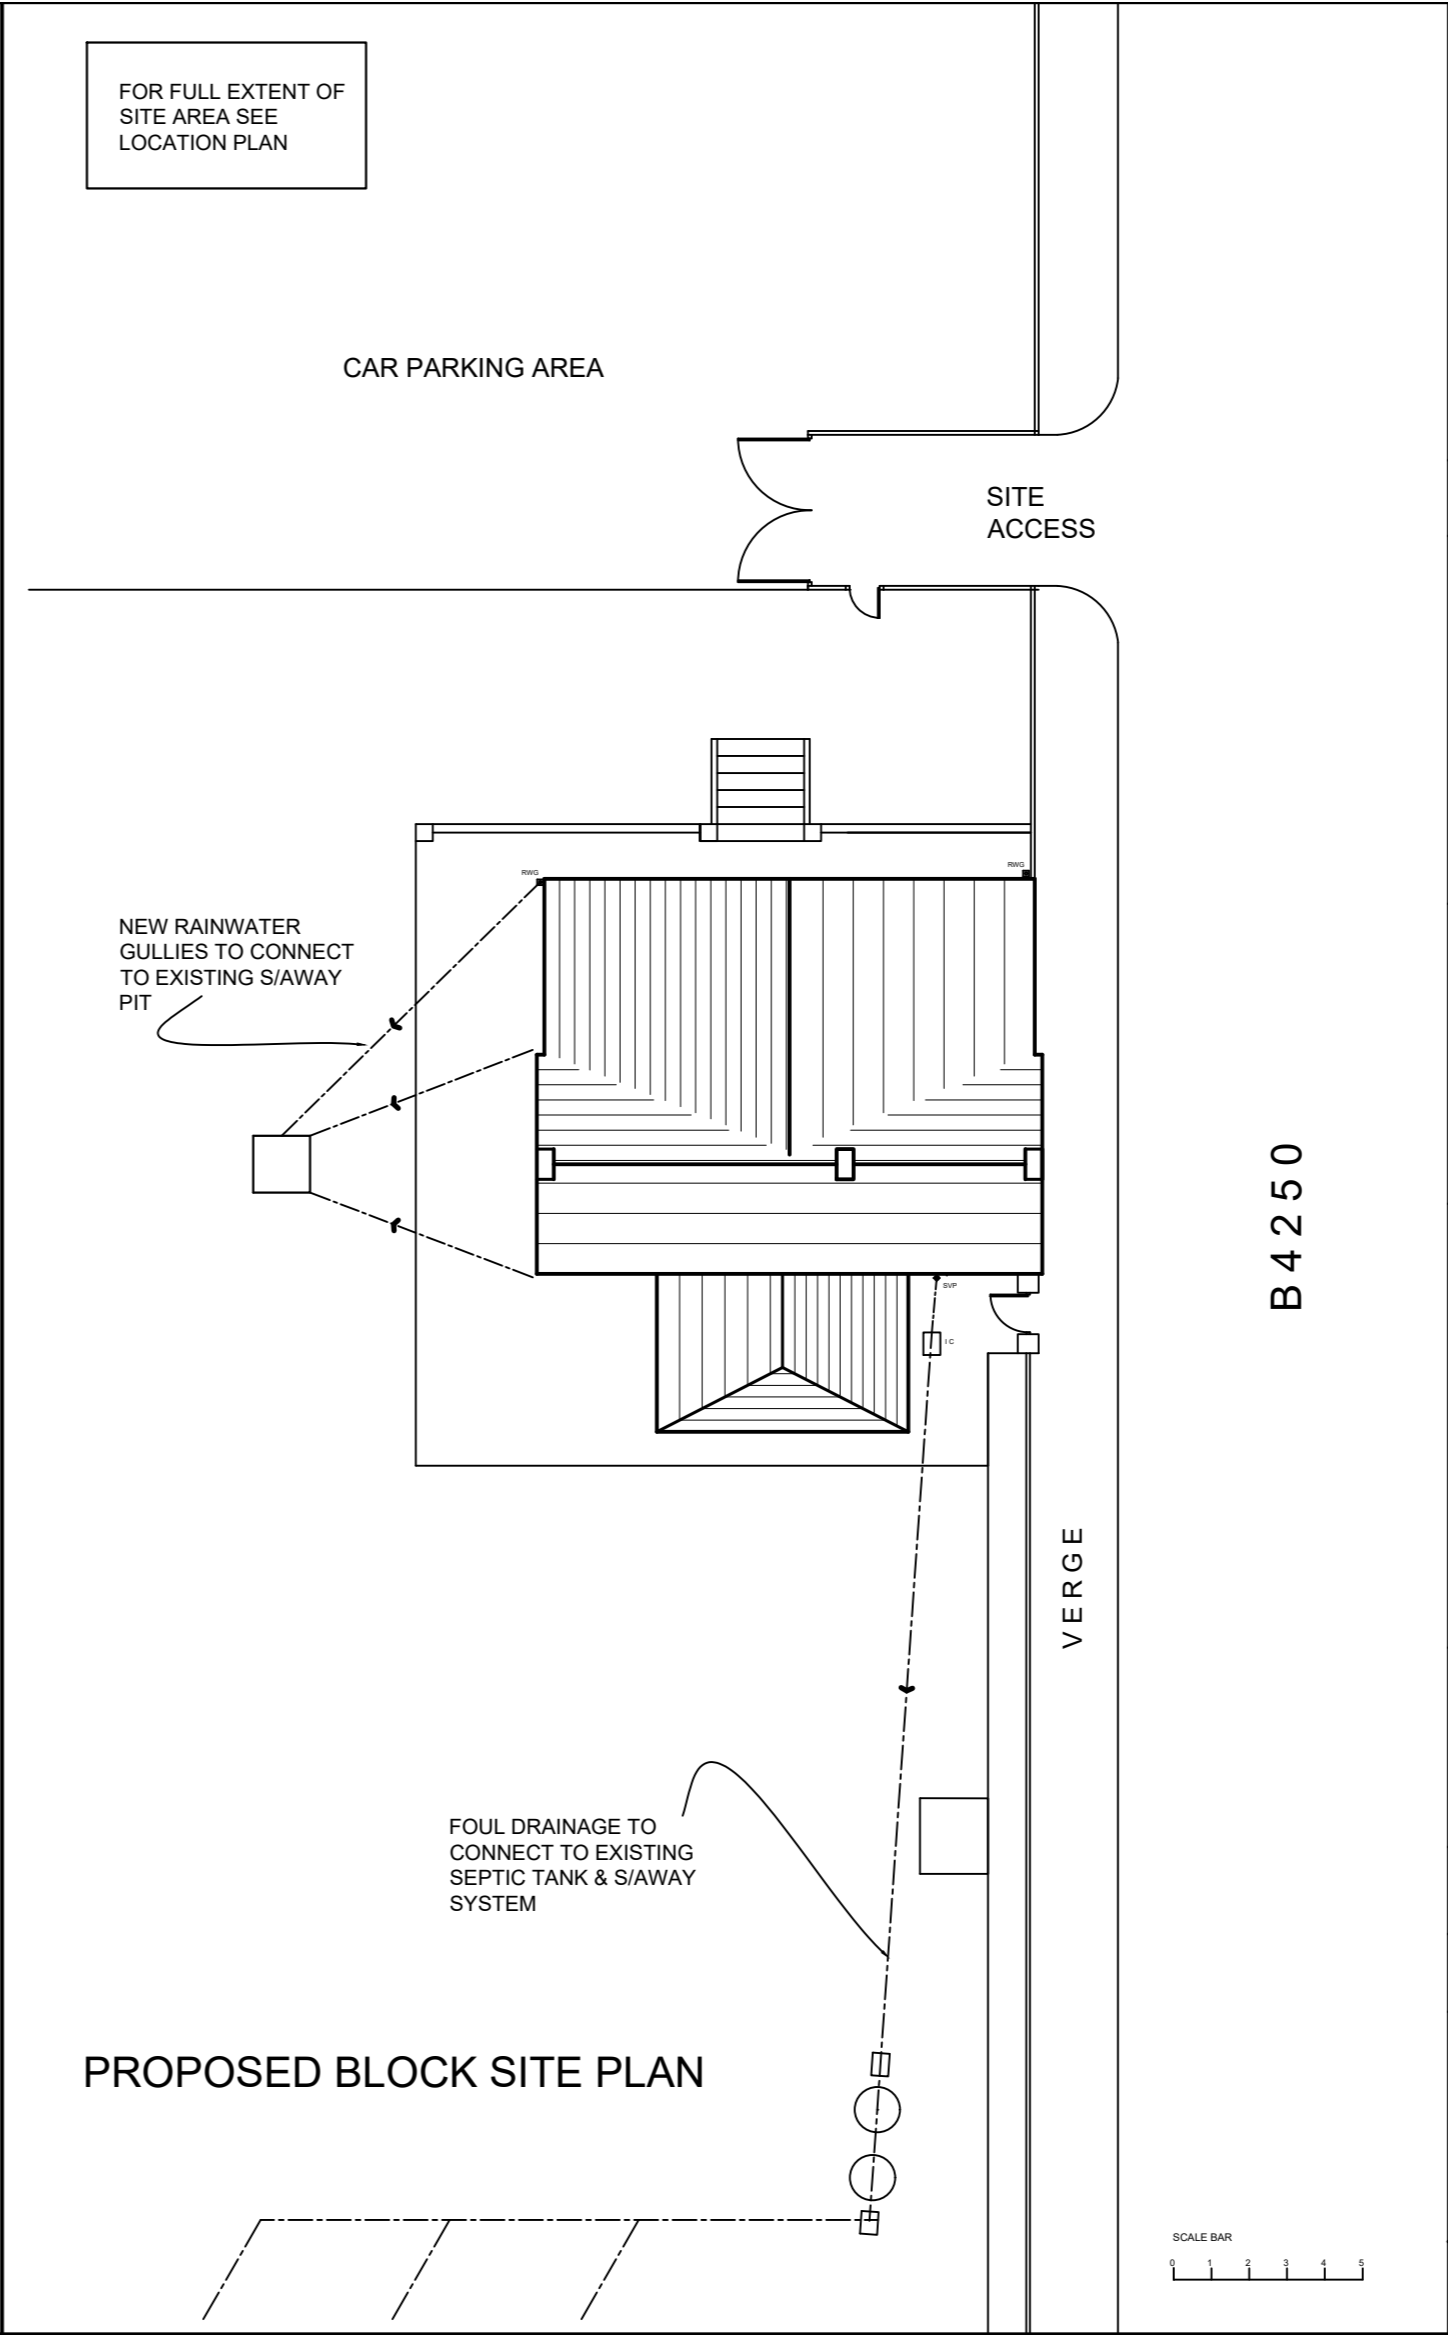

Notes & Revisions
<ul style="list-style-type: none"> - Do not scale off this drawing - Check all dimensions on site prior to commencement and manufacture of components - Any inaccuracies to be immediately reported to ARCHIFORM LTD - Any required alterations or amendments to proposed layout to be reported to ARCHIFORM LTD
<p>ARCHIFORM LTD PAUL TAMBLING ARCHITECTURAL CONSULTANT TEL: 01874 611270 wptambling@archiformltd.co.uk</p>
<p>CLIENT: MR & DR BASSETT MAESCOED UPPER CHAPEL BRECON LD3 9RG</p>
<p>CONTRACT: CONSTRUCTION OF TWO STOREY EXTENSION TO REAR ELEVATION AT MAESCOED UPPER CHAPEL BRECON LD3 9RG</p>
<p>DRAWING TITLE: EXISTING & PROPOSED BLOCK SITE PLANS</p>
<p>DRAWING No: TB/2023/07</p>
<p>SCALE: 1 : 200 (ON A2)</p>
<p>DRAWN BY: PAUL TAMBLING ARCHIFORM LTD 12 ALEXANDRA ROAD BRECON, LD3 7PD</p>
<p>DATE: 5th FEBRUARY 2024</p>