




Do not scale from drawings - scale bars have been provided for planning purposes only. If a setting out dimension is required, please ask. When working with existing structures and services, any contractor is to check/ make own survey record against what is presented in these documents - in particular when below ground items are exposed. Drawings to be read in conjunction with any written specifications, schedules and specialist consultants design information.

Prince & Gisbey Architects owns the copyright of this drawing, which must not be reproduced in the whole or part without the written permission of Prince & Gisbey Architects.

 

Status  
**PLANNING**

Revision E ISSUED FOR PLANNING. Date 15.02.2024

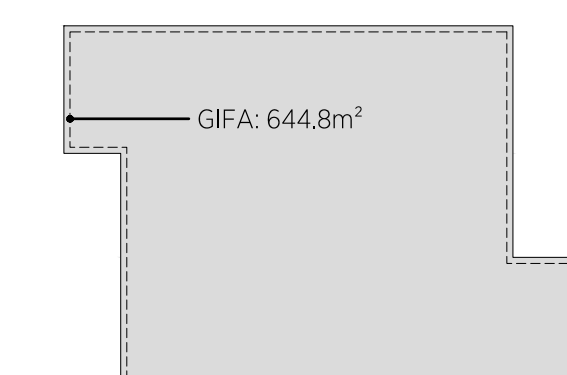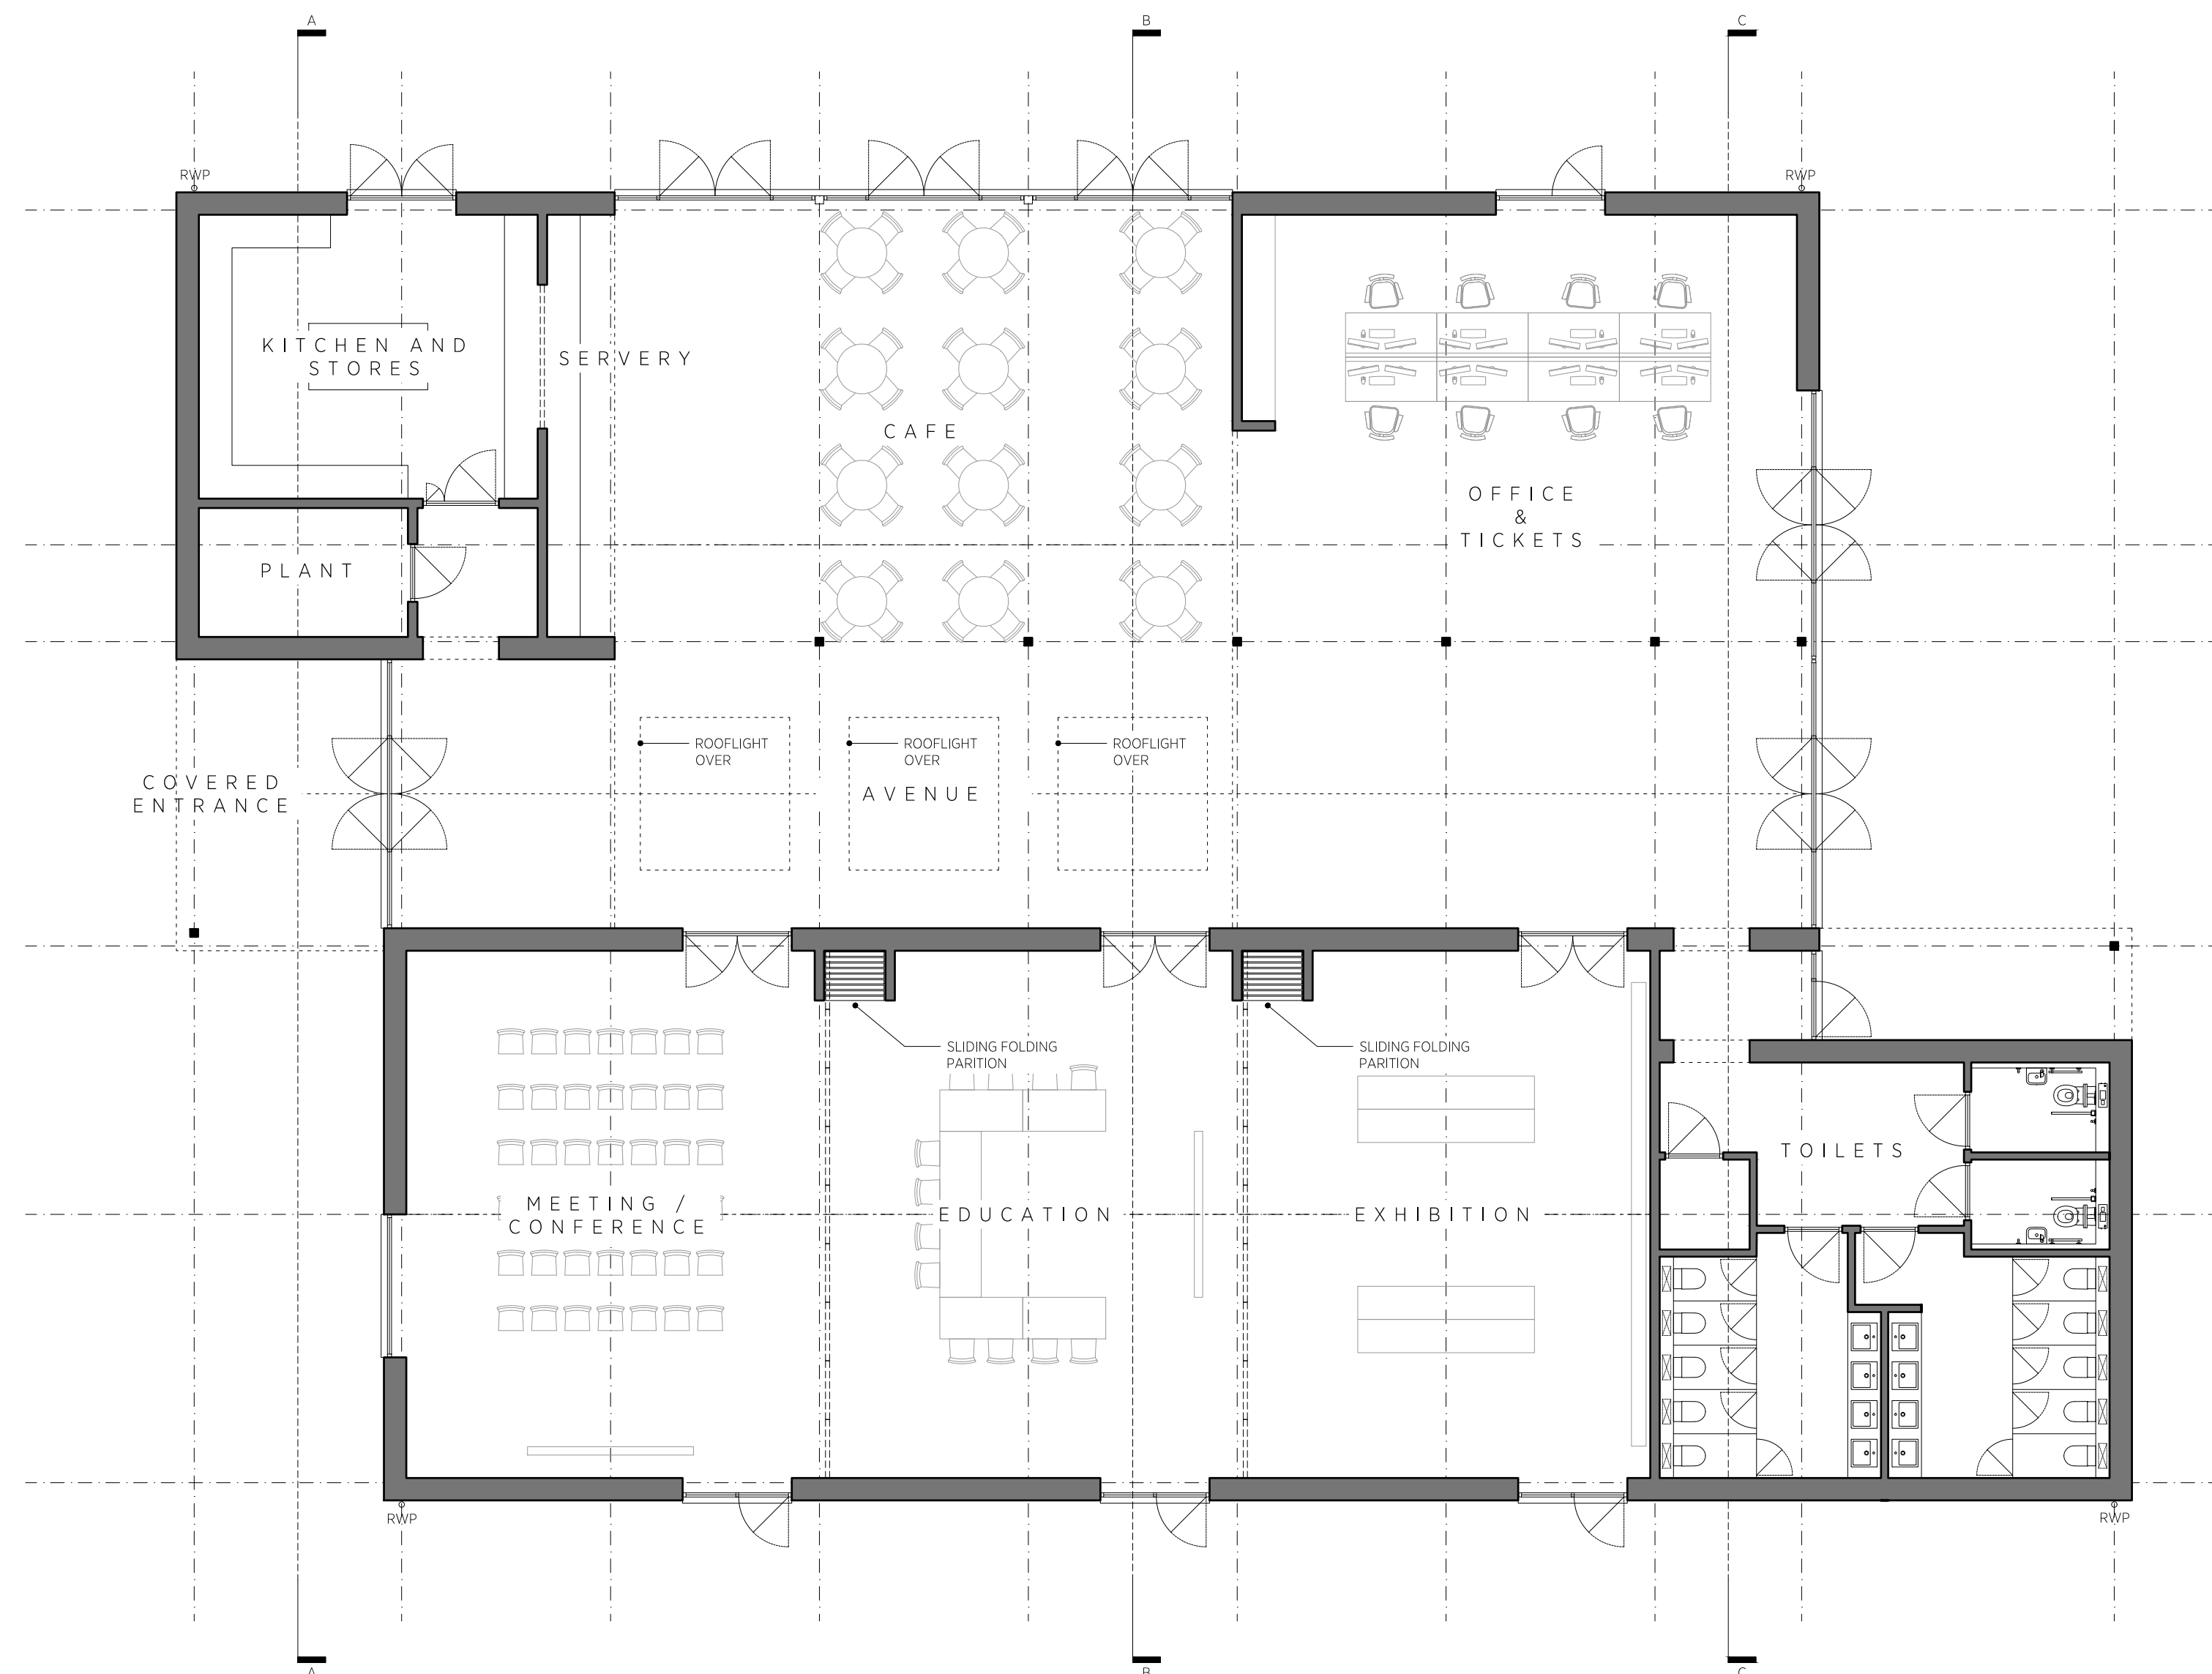

**PLANNING**

prince&gisbey architects  
RIBA Chartered Practice

enquiry@pandgarch.co.uk | www.pandgarch.co.uk | 51 Shamrock Ave, Whitstable, CTS 4EL  
T: 07764 495 301 or 07970 625 236 | Prince & Gisbey Architects Ltd (co no: 12064082)

Project\_Drawing Title: VISITOR INFORMATION & LEARNING CENTRE for: BROGDALE COLLECTIONS  
Project\_Drawing No: 233\_PL\_100  
Revision: E  
Scale: 1:100 @ A1  
Date: FEB 2024  
Drwn Chkd: BP MG  
Originally printed at A1

PROPOSED:  
FLOOR PLAN