


KINGSWAY

MH

MH


MH

ACCESS ROAD

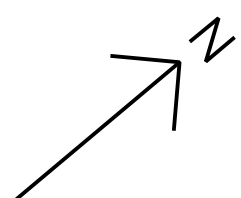

EXISTING FIRST FLOOR PLAN
SCALE 1:50

0 1000 2000 3000 4000 5000

 

10 NO. PARKING BAYS

Contract
PROPOSED CONVERSION OF EXISTING OFFICE
BUILDING INTO FLATS AT "LONDON HOUSE",
41 KINGSWAY, DOVERCOURT, ESSEX. CO12 3JT.

Title
EXISTING FIRST FLOOR PLAN.

Client
MAYFLOWER CONSTRUCTION LIMITED.

REV	DATE	DESCRIPTION
P	01/24	PRELIMINARY-ISSUED FOR PLANNING APPROVAL.

Stour Valley Design
Planning & Building Design Service

Stour Valley Design
Stour Valley Design
www.stour-valley-design.co.uk

Scale 1:50.
Date JANUARY 2024.
Drawn S. TANKARD

Drawing No. 42-2023-02