





EXISTING SIDE ELEVATION
SCALE 1:50

 

EXISTING FRONT ELEVATION
SCALE 1:50

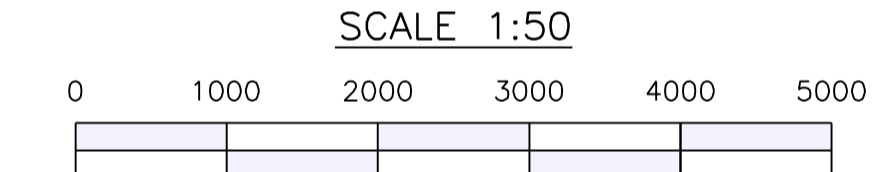

Contract
PROPOSED CONVERSION OF EXISTING OFFICE BUILDING INTO FLATS AT "LONDON HOUSE", 41 KINGSWAY, DOVERCOURT, ESSEX. CO12 3JT.

Title
EXISTING ELEVATIONS.

Client
MAYFLOWER CONSTRUCTION LIMITED.

REV	DATE	DESCRIPTION
P	01/24	PRELIMINARY-ISSUED FOR PLANNING APPROVAL.

Stour Valley Design
Planning & Building Design Service

Swan Corner, Mill Lane, Bradfield, Essex. CO11 2UT
website address: www.stour-valley-design.co.uk

Scale 1:50.
Date JANUARY 2024.
Drawn S. TANKARD

Drawing No. 42-2023-03