
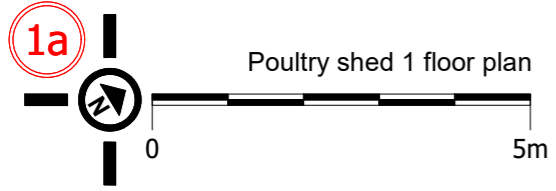
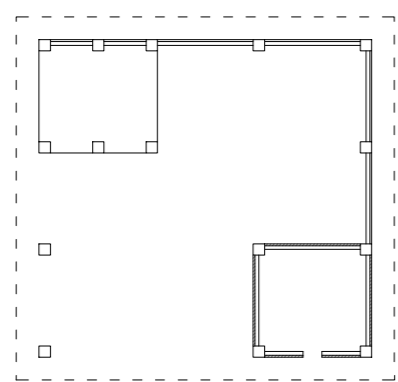


Site plan ref: **1** Poultry sheds, **5** Polytunnels and **4** Beehives



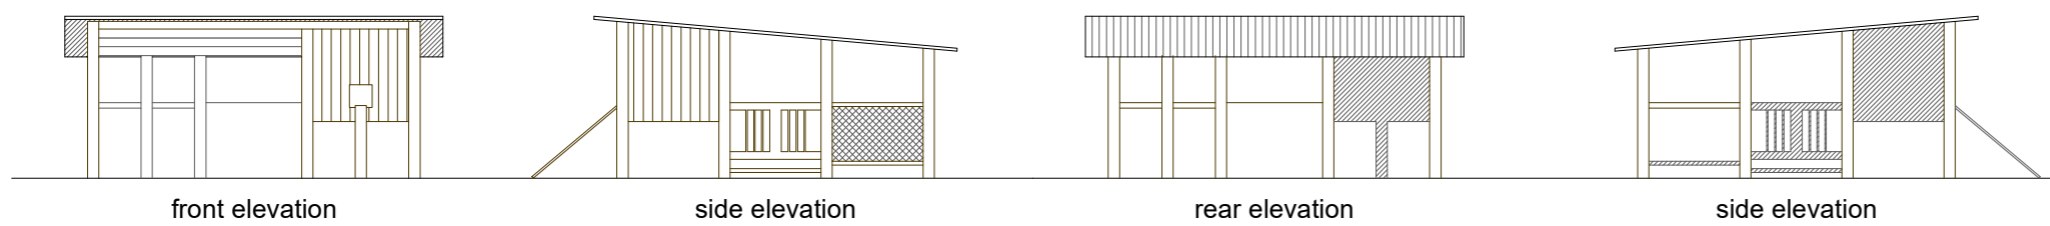


Inset: Polytunnels

Note: Opposing sides and opposing ends of each tunnel are identical. All three tunnels are the same.

FINISHES:
Polycarbonate on metal frame

5

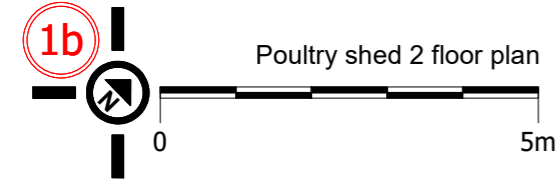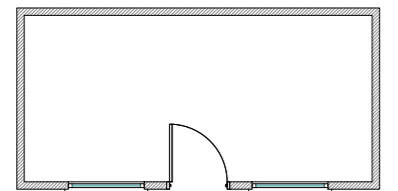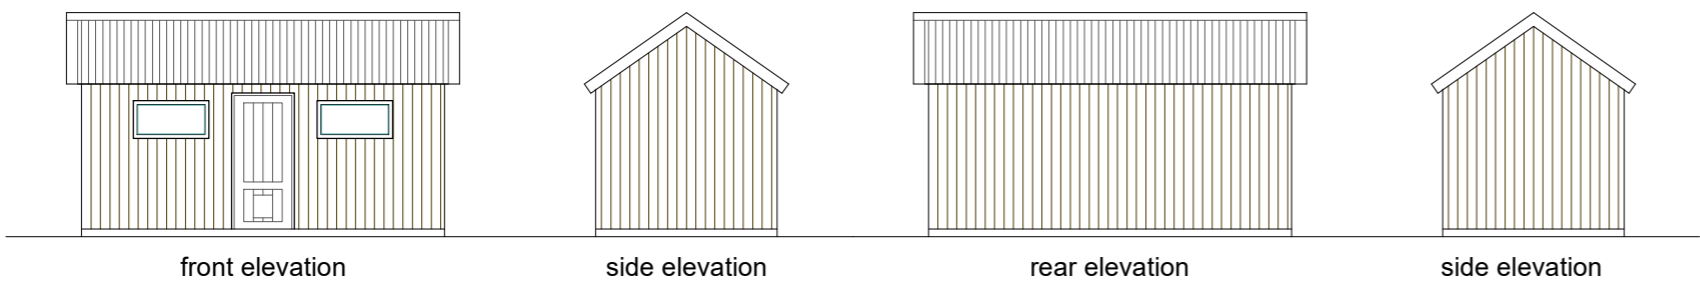

Inset: Beehives (1:50)

4

elevation

plan

FINISHES:
 Roof: Grey corrugated sheeting / PV array
 Fascia / Bargeboard / Soffit: Timber
 Rainwater goods: Black half round uPVC
 Doors & windows: Painted timber
 Walls: Timber cladding

sureline
 DESIGN SERVICES LTD
 Tel: 07826 705493
 E-mail: mail@sureline.org.uk

Site: Garddafon, Tafolwern
 Job: One Planet Development
 Client: Alistair & Gosia Meikle

Drgs: Poultry sheds & polytunnels
 File: Garddafon
 Scale: 1:100 at A3 (inset 1:50)
 Date: 10/02/24 Drn: MDH
 Drg no: 103 REV: D

© Sureline Design Services Ltd. All rights reserved. Unauthorised reproduction of plans, logos or text in part or in full is prohibited. All dimensions to be checked on-site prior to ordering materials or starting construction