




Site plan ref: **6** Packaging / processing plant, **10** fuel tank, **18** micro wind turbines and **12** log store

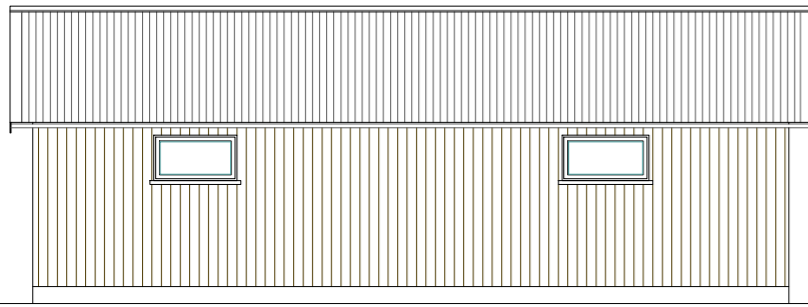


rear elevation (North)

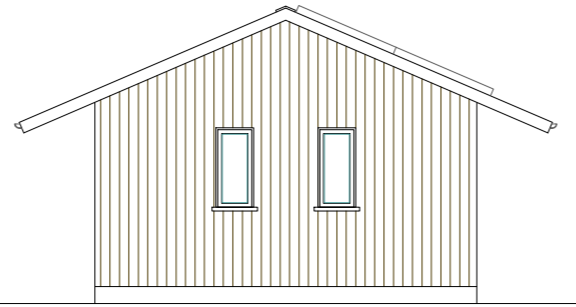


side elevation (West)

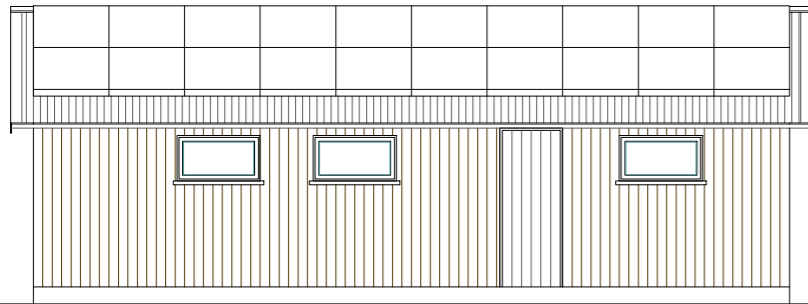


front elevation (South)

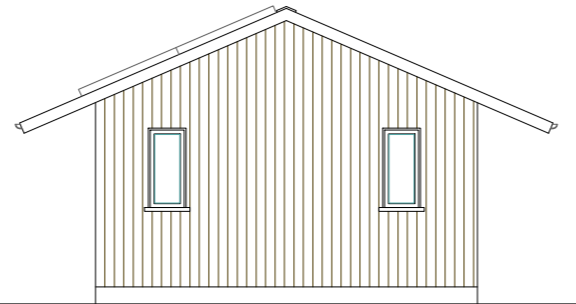


side elevation (East)

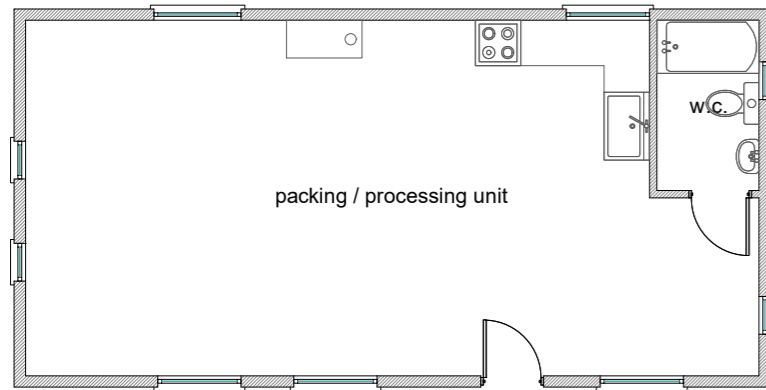

packing / processing unit

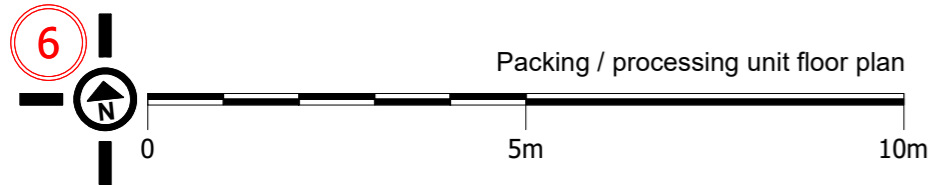

Packing / processing unit floor plan

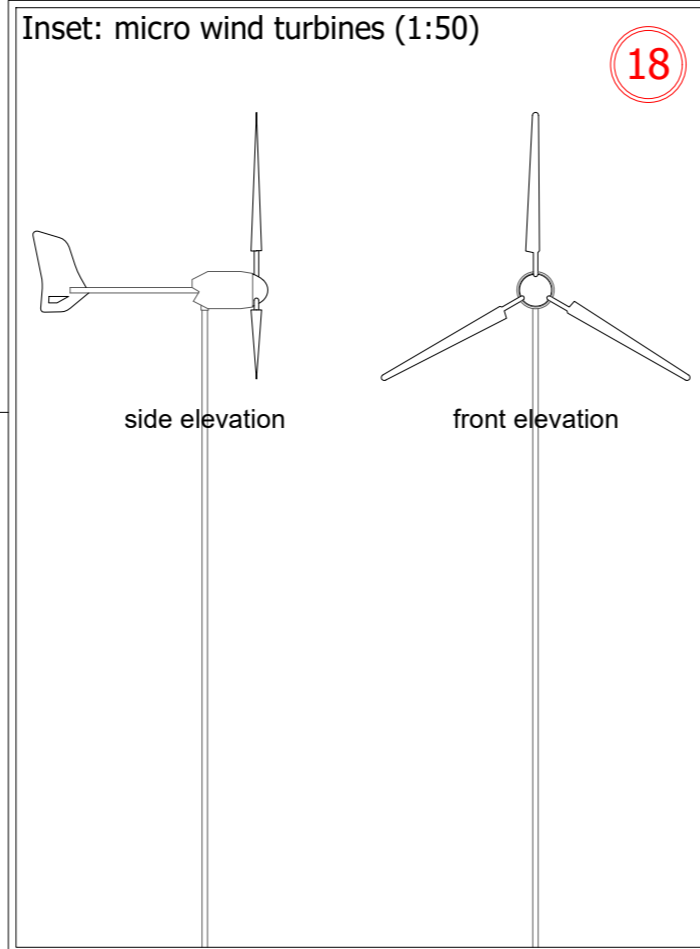


Inset: micro wind turbines (1:50)


18

side elevation


front elevation

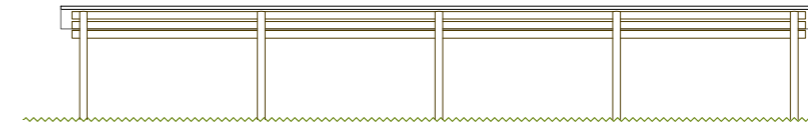


front elevation (North)

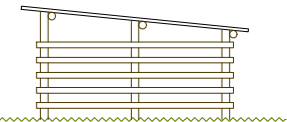



side elevation (West)

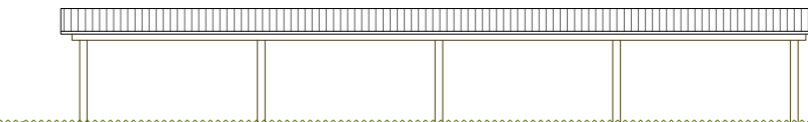

rear elevation (South)

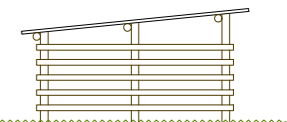


side elevation (East)

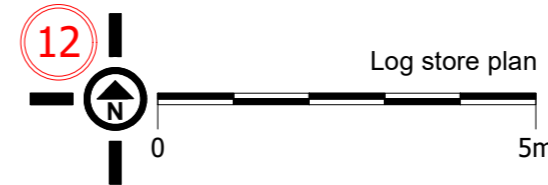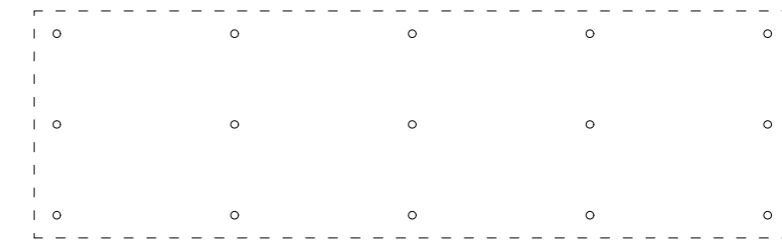


Log store plan

12

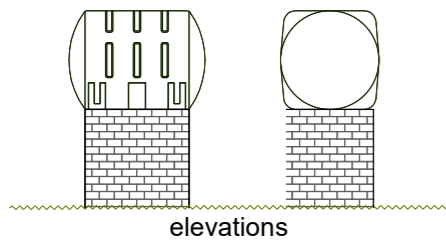

elevations

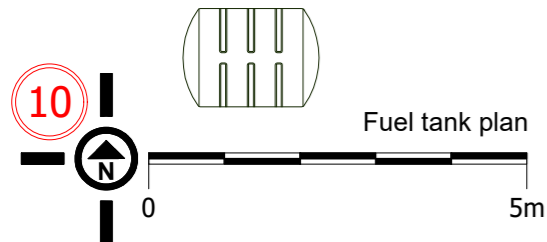

Fuel tank plan

10

FINISHES:
Roof: Grey corrugated sheeting / PV array
Fascia / Bargeboard / Soffit: Timber
Rainwater goods: Black half round uPVC
Doors & windows: Painted timber
Walls: Timber cladding
sureline DESIGN SERVICES LTD
Tel: 07826 705493 E-mail: mail@sureline.org.uk
Site: Garddafon, Tafolwern Job: One Planet Development Client: Alistair & Gosia Meikle
Drgs: Processing / packaging unit File: Garddafon Scale: 1:100 at A3 (inset 1:50) Date: 10/02/24 Dm: MDH Drg no: 102 REV: D
<small>© Sureline Design Services Ltd. All rights reserved. Unauthorised reproduction of plans, logos or text in part or in full is prohibited. All dimensions to be checked on-site prior to ordering materials or starting construction</small>