



Inset i

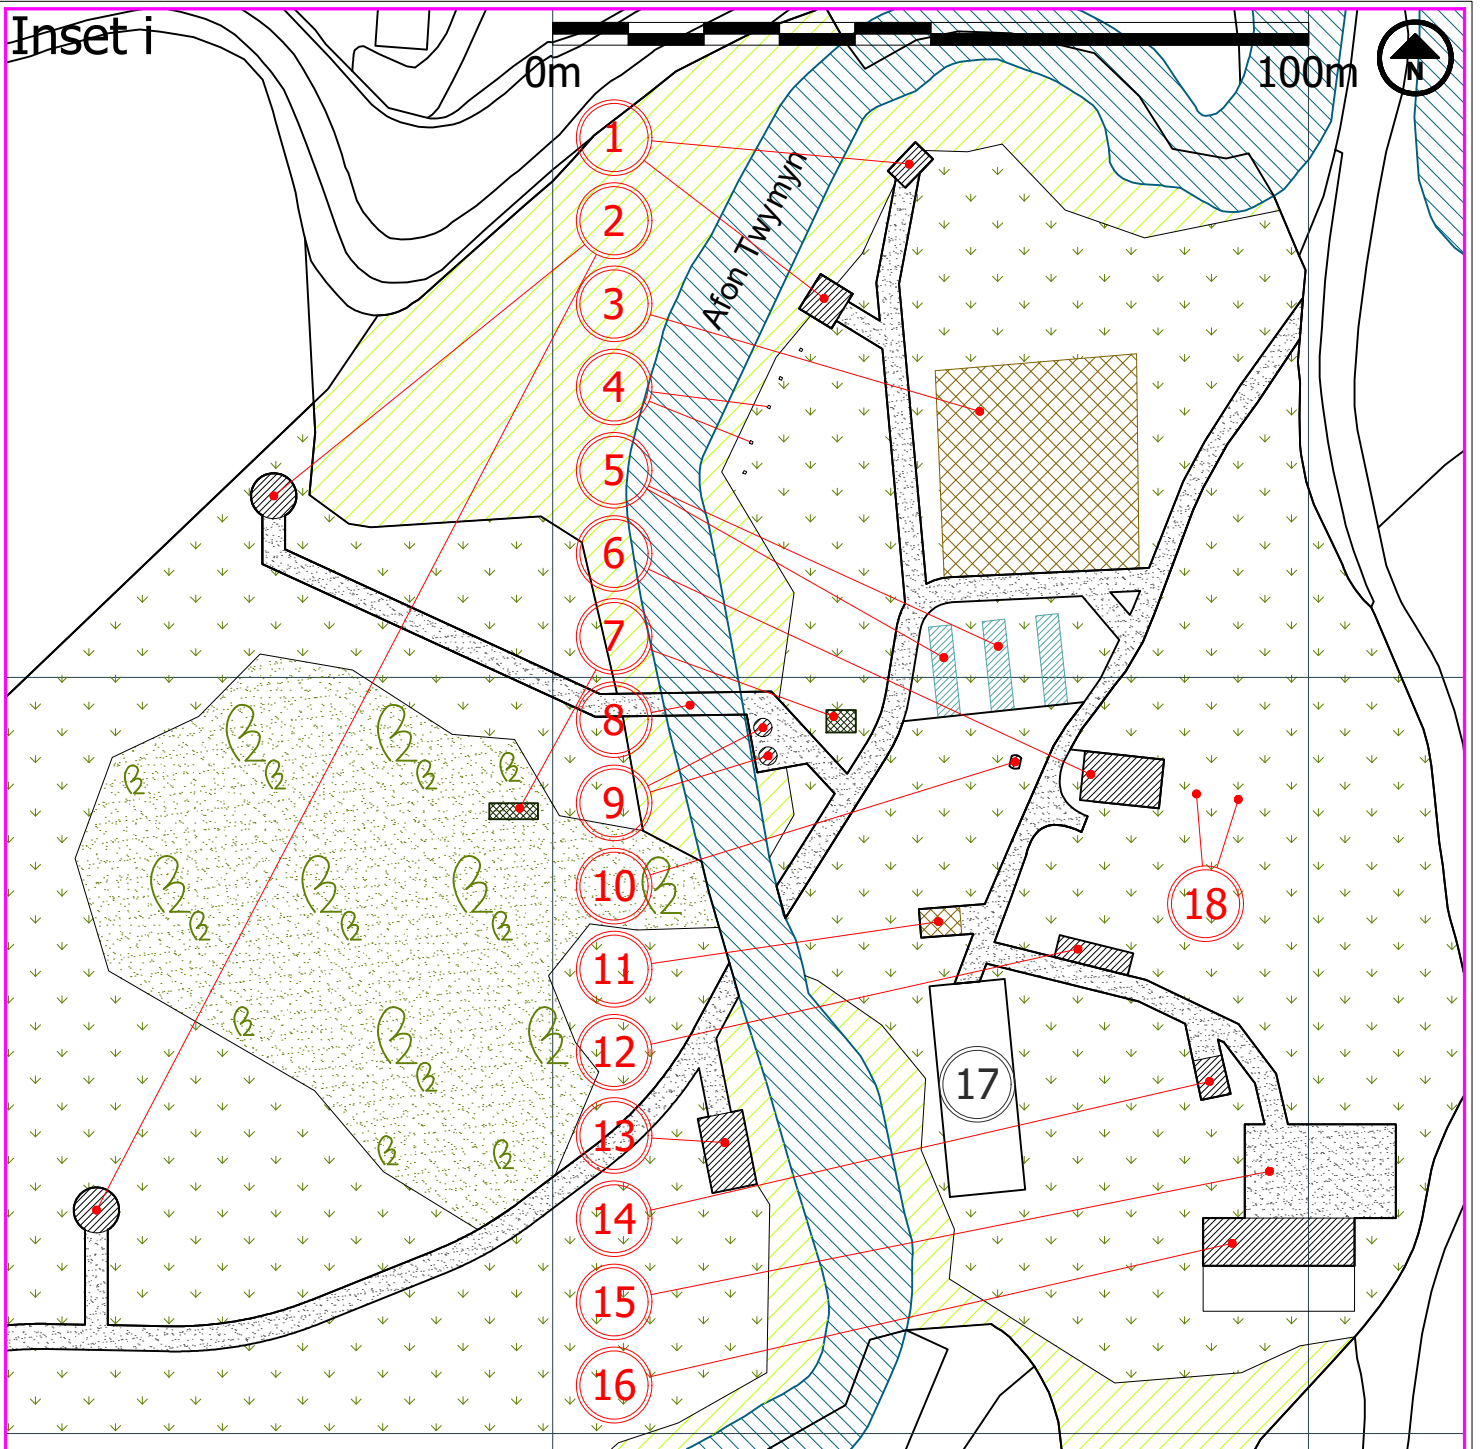

REF:	STRUCTURE:	DRAWING:
1	Poultry sheds	Drg. 103
2	Yurts	Drg. 104
3	Vegetable beds	n/a
4	Bee hives	Drg. 103
5	Polytunnels	Drg. 103
6	Packing/processing unit	Drg. 102
7	Reed beds	n/a
8	Footbridge	Drg. 104
9	2 x water tanks	Drg. 104
10	Fuel tank	Drg. 102
11	Compost bay	n/a
12	Log store	Drg. 102
13	Agricultural shelter 1	Drg. 105
14	Coldstore	Drg. 101
15	Hardstanding	n/a
16	Caravan act dwelling	Drg. 101

REF:	STRUCTURE:	DRAWING:
17	Barn approved under 20/1791/AGR	n/a
18	2 x micro wind turbine	Drg. 102
19	3 x water tanks	Drg. 104
20	Agricultural shelter 2	Drg. 105

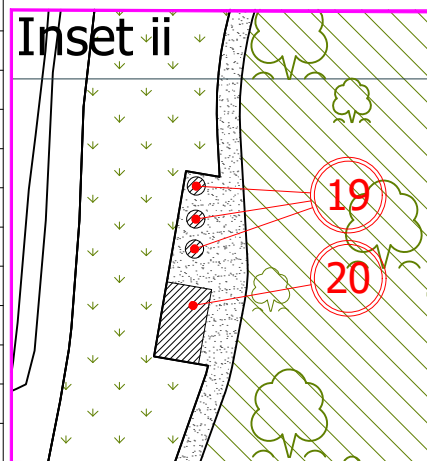

sureline
 DESIGN SERVICES LTD
 Tel: 07826 705493
 E-mail: mail@sureline.org.uk

Site: Garddafon, Tafolwern
 Job: One Planet Development
 Client: Alistair & Gosia Meikle

Drgs: Site plan
 File: Garddafon
 Scale: 1:1000
 Date: 10/02/24 Drn: MDH
 Drg no: 003 REV: D

© Sureline Design Services Ltd. All rights reserved. Unauthorised reproduction of plans, logos or text in part or in full is prohibited. All dimensions to be checked on-site prior to ordering materials or starting construction