



Note :  
 The contractor will be held to have checked all dimensions before commencing with any works and in the event of discrepancies, is to refer them directly to this office for clarification prior to commencement of work.  
 Written dimensions are to be taken in all cases. Drawings should not be scaled for dimensions. In case of doubt refer to this office.  
 This drawing is copyright and all rights are reserved. No unauthorised copying of this drawing is permitted.

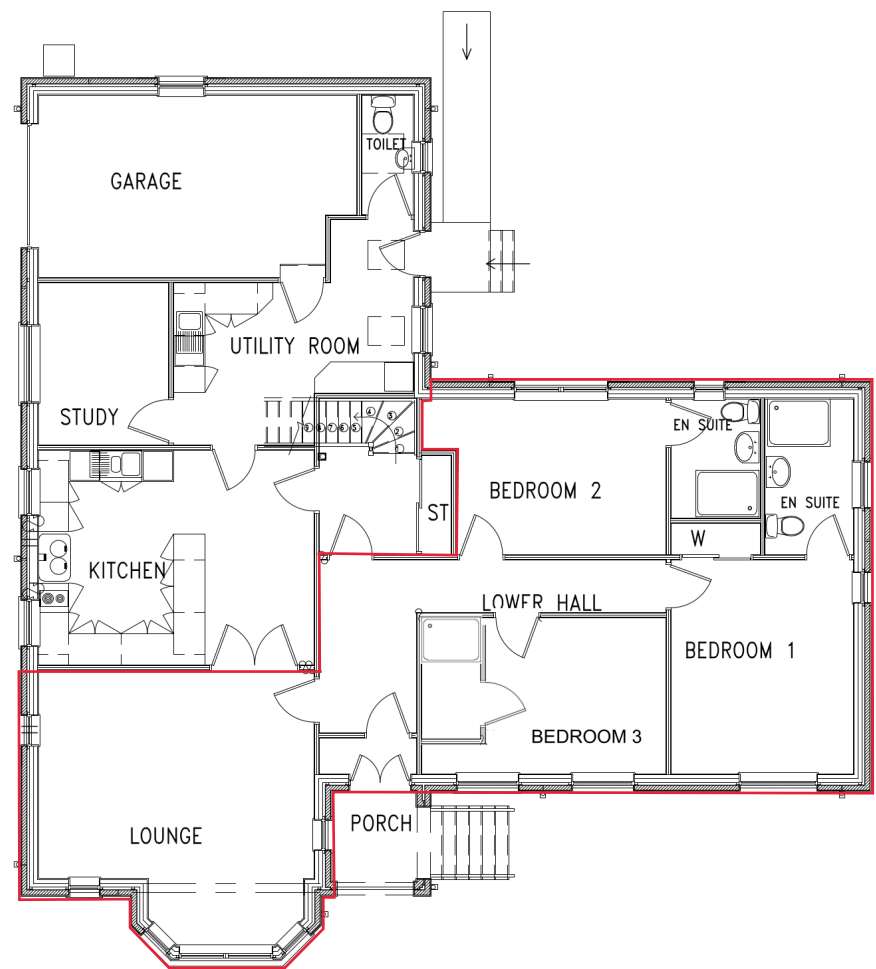

GROUND FLOOR PLAN

 

— Area for partial change to Class 7 (from Class 9)  
 No external alterations have been carried out

Project ATTIC CONVERSION OTTERBURN	
Client MR AND MRS BUNGEY	
Drawing GROUND FLOOR PLAN AS PROPOSED	
Scale 1:50 @A1	Date
Drawn	Checked
Dwg No. 0812016/A105 D	



kearney donald partnership  
 chartered architects & planning supervisor

Hillside House • Belford Road  
 Fort William • PH33 6BT  
 Tel: 01397 704333  
 Fax: 01397 704123  
 E-mail: mail@kd-partnership.co.uk  
 Web site: www.kd-partnership.co.uk