



EXISTING SIDE ELEVATION A
SCALE 1:50




EXISTING FRONT ELEVATION
SCALE 1:50

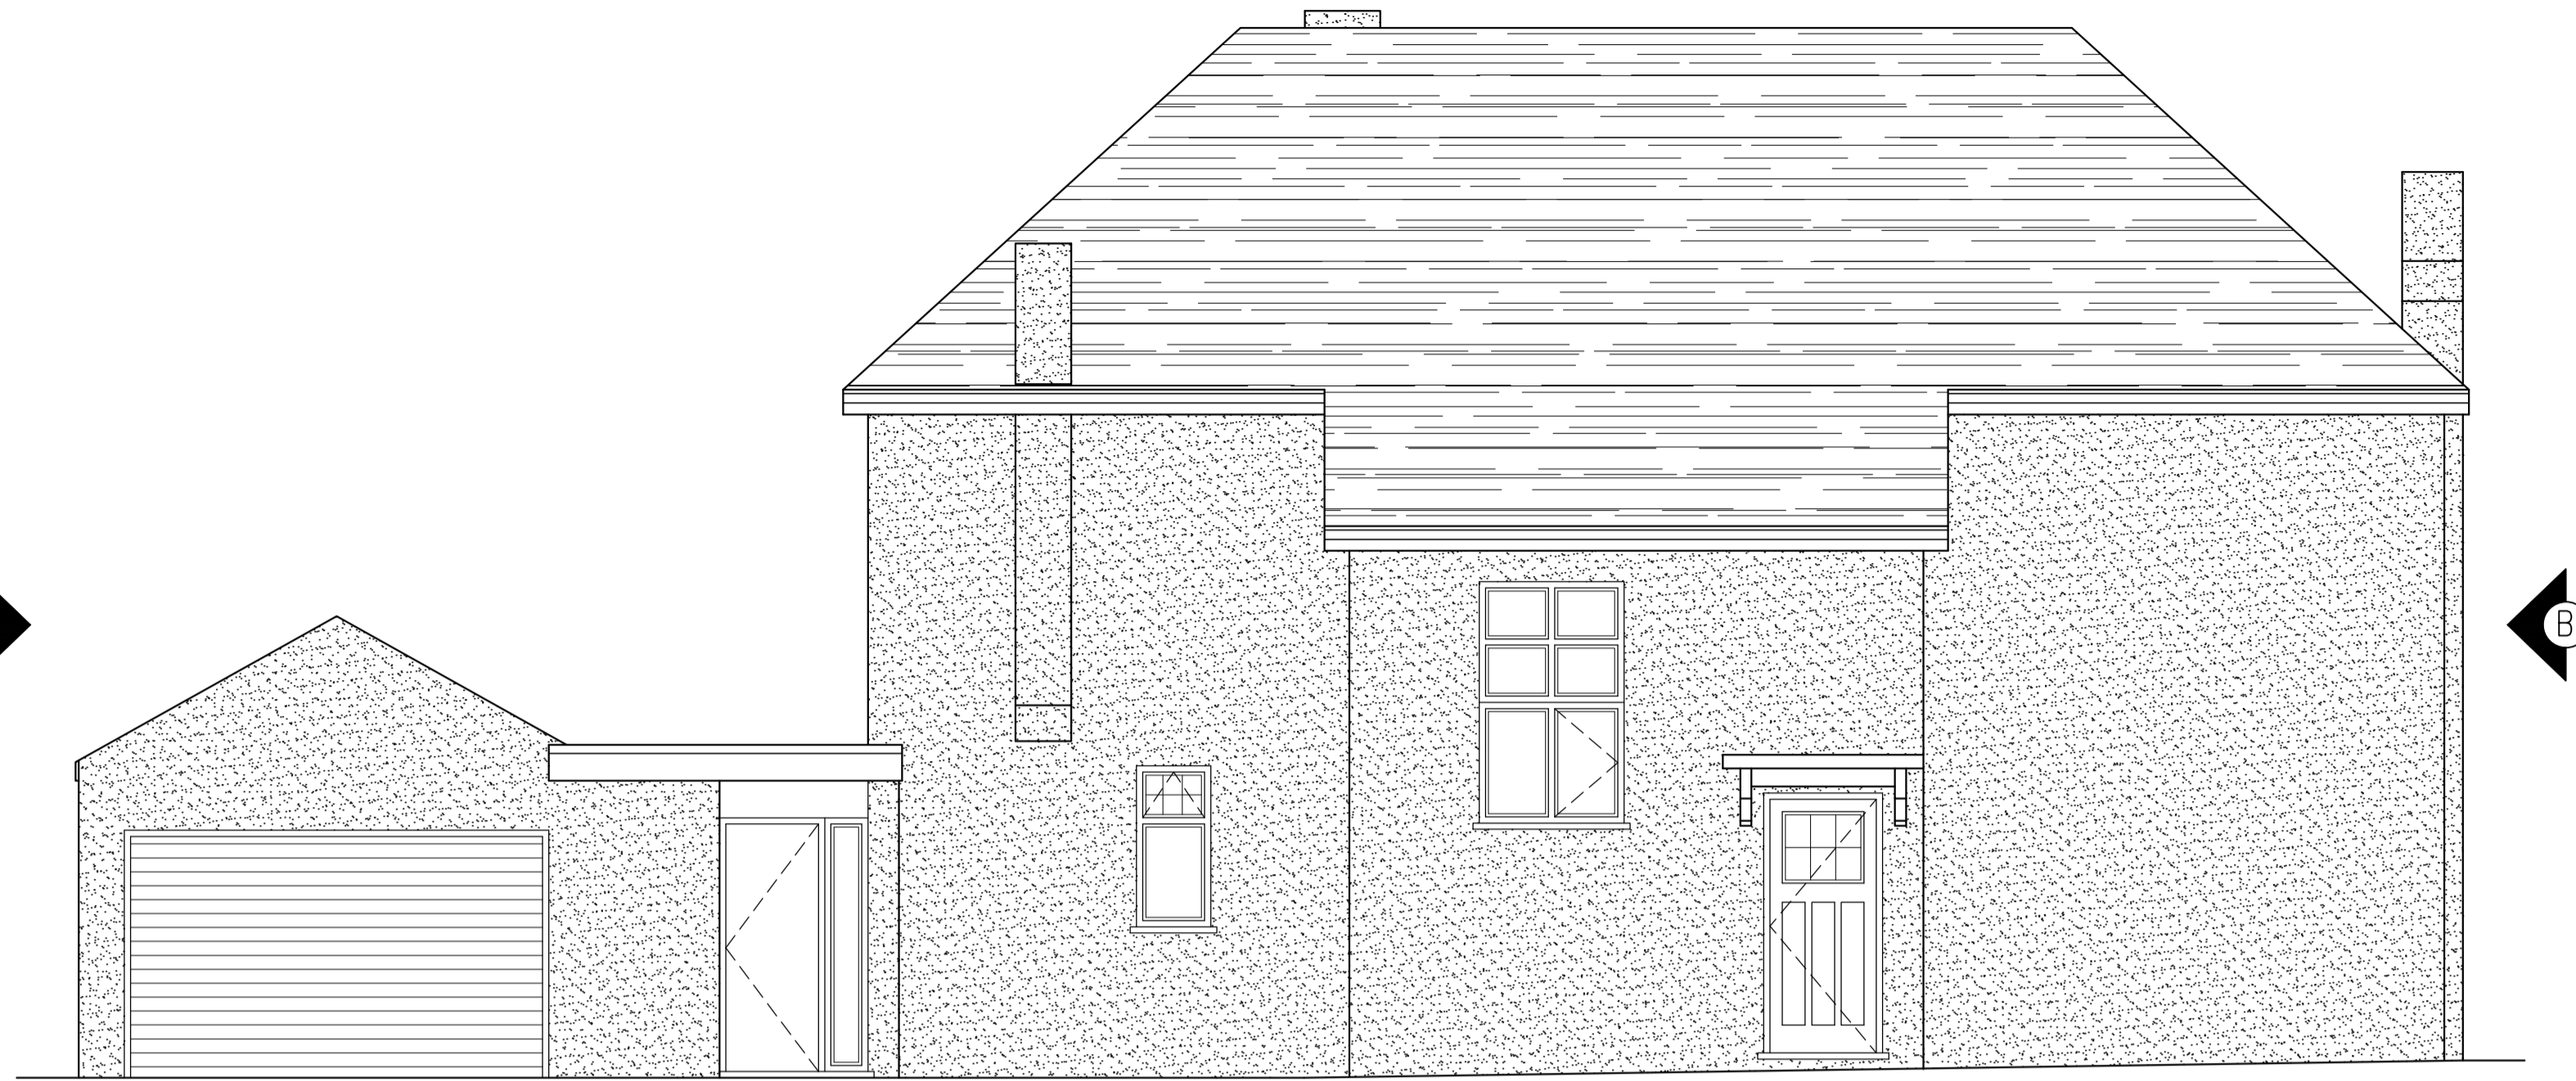

EXISTING SIDE ELEVATION B
SCALE 1:50

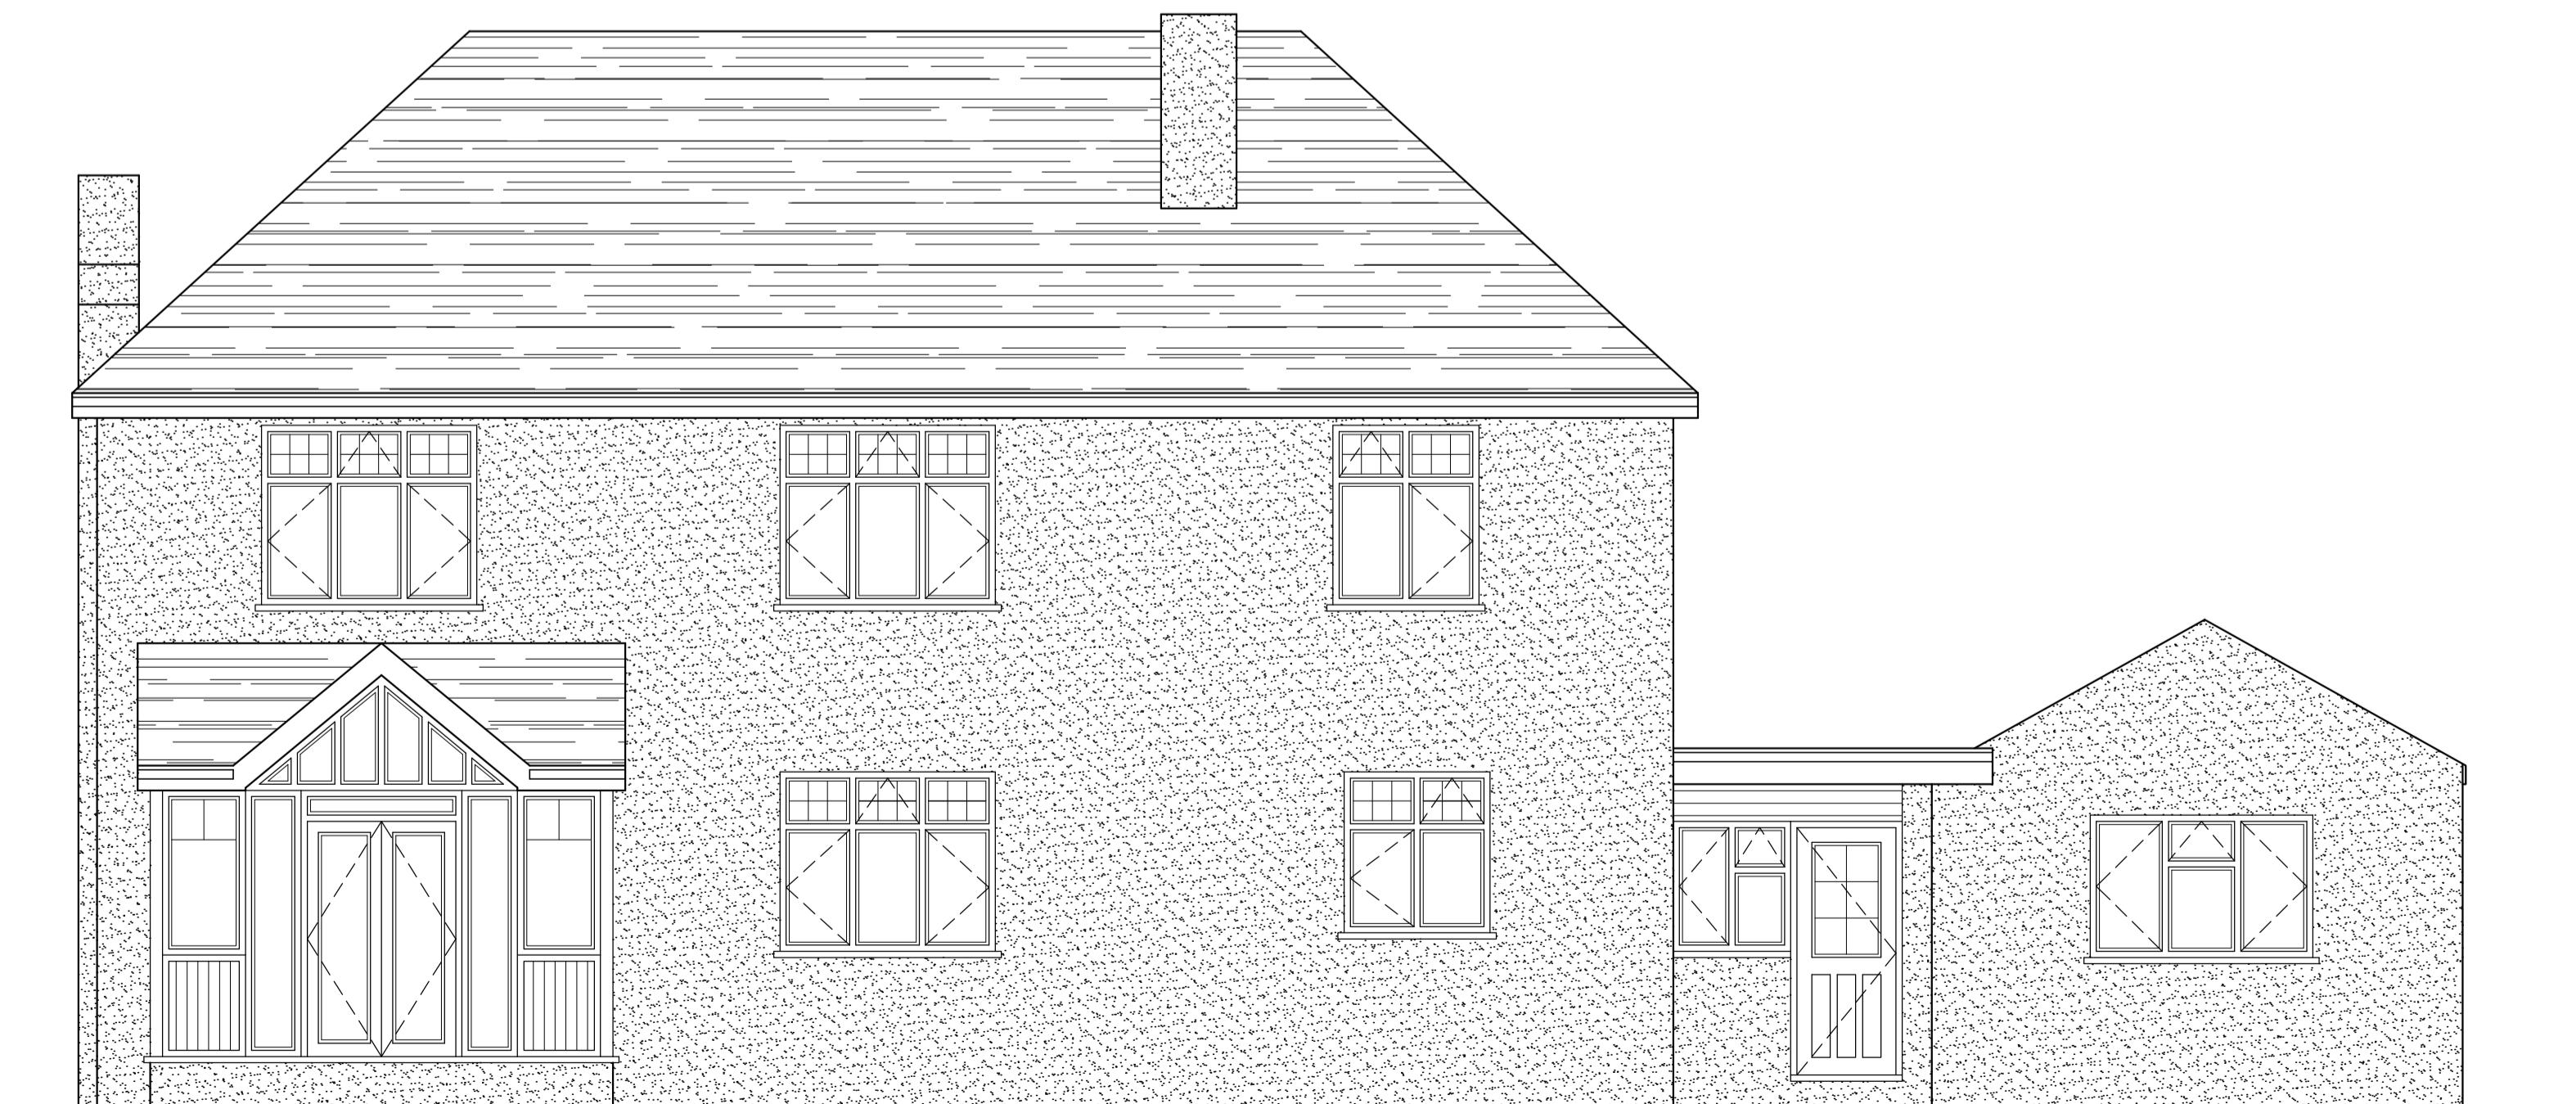

EXISTING REAR ELEVATION
SCALE 1:50

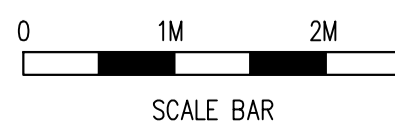

C	06/12/23		PLANNING AMENDMENTS
B	13/09/23		CLIENT AMENDMENTS
Rev	Date	By	Checked

Client
MR & MRS DARYL HILL

Job Title
PROPOSED GARAGE & LEAN-TO CONVERSION,
SINGLE STOREY SIDE EXTENSION,
TWO STOREY FRONT EXTENSION &
INTERNAL & EXTERNAL ALTERATIONS
AT 9 TOWER LANE
BEARSTEAD
MAIDSTONE KENT ME14 4JU

ARCHITECTURAL CONSULTANTS

ANDERSON NORTH LIMITED
Glen Lodge
Priory Close, East Farleigh
Kent ME15 0EY
Tel: 01732 522 455
Mob: 07957 627 440

Scale AS SHOWN @ A1 Date 19/06/23

Drawing Title
EXISTING ELEVATIONS

Drawing No. 9-TOWER-LANE-02 Rev. C