




Proposed front elevation

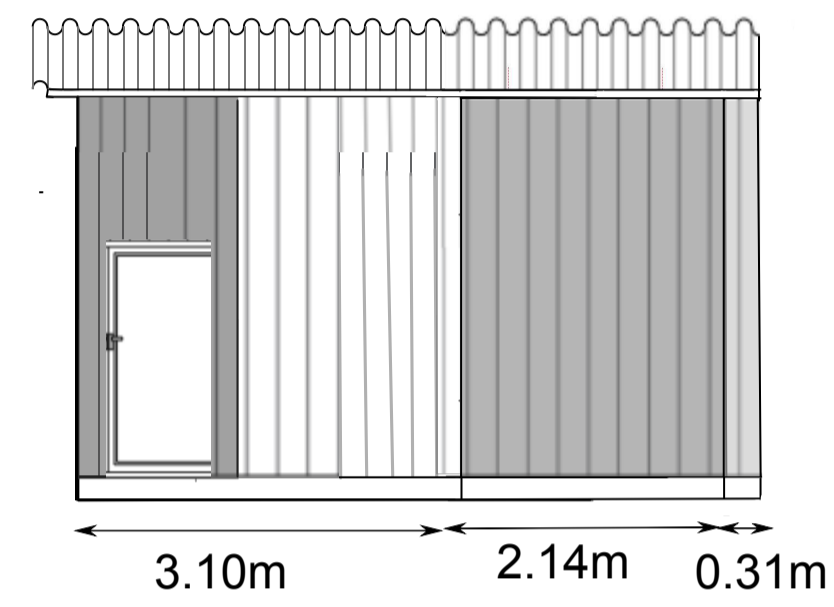


Proposed side elevation

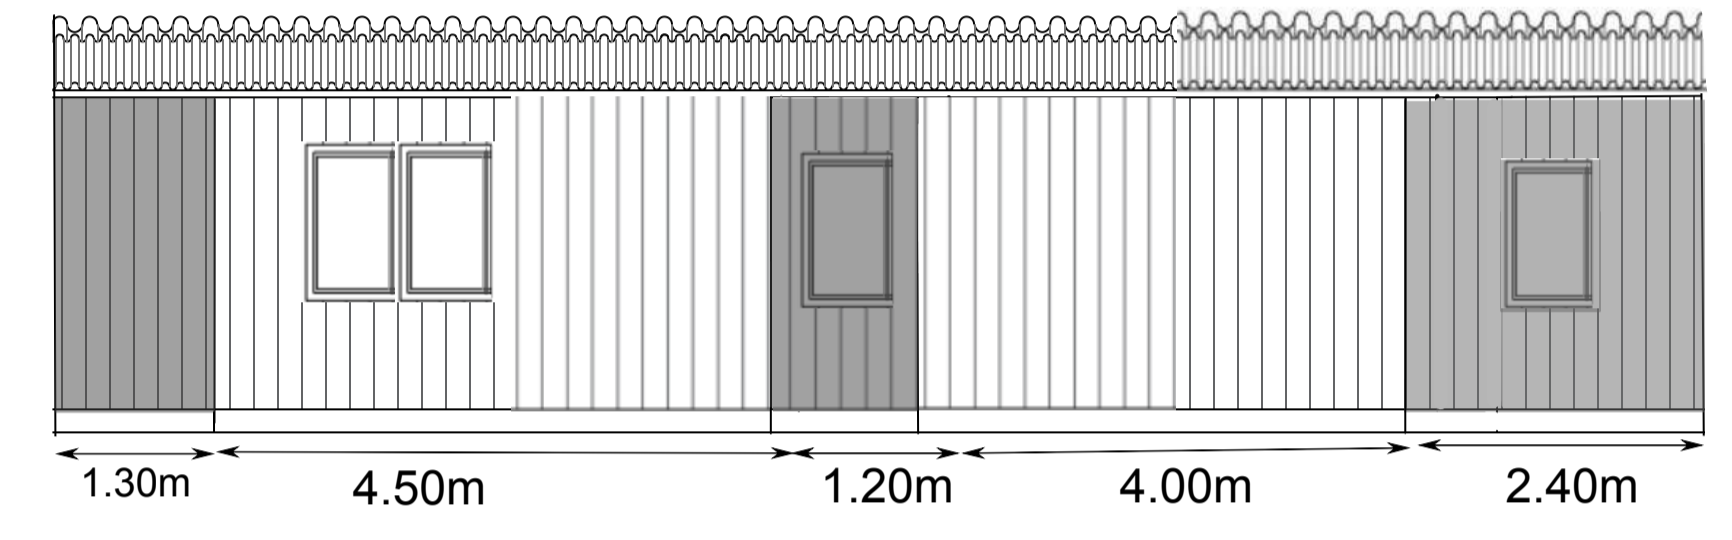


Proposed rear elevation

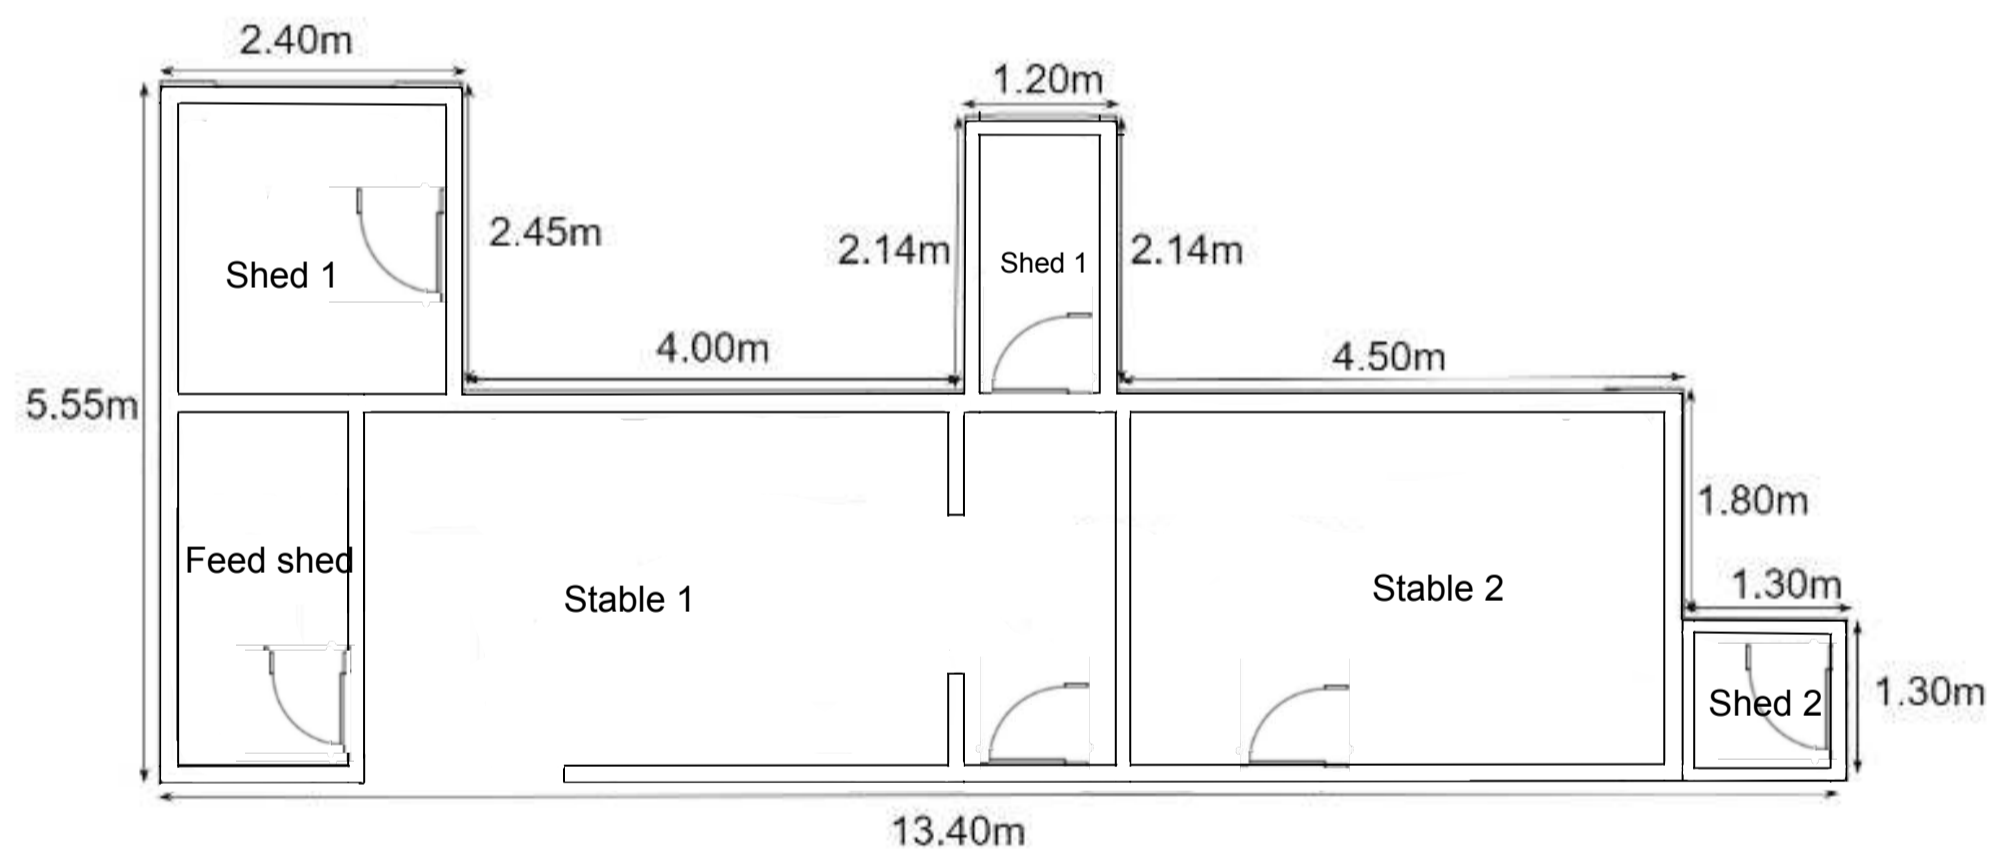

Existing Floor plan

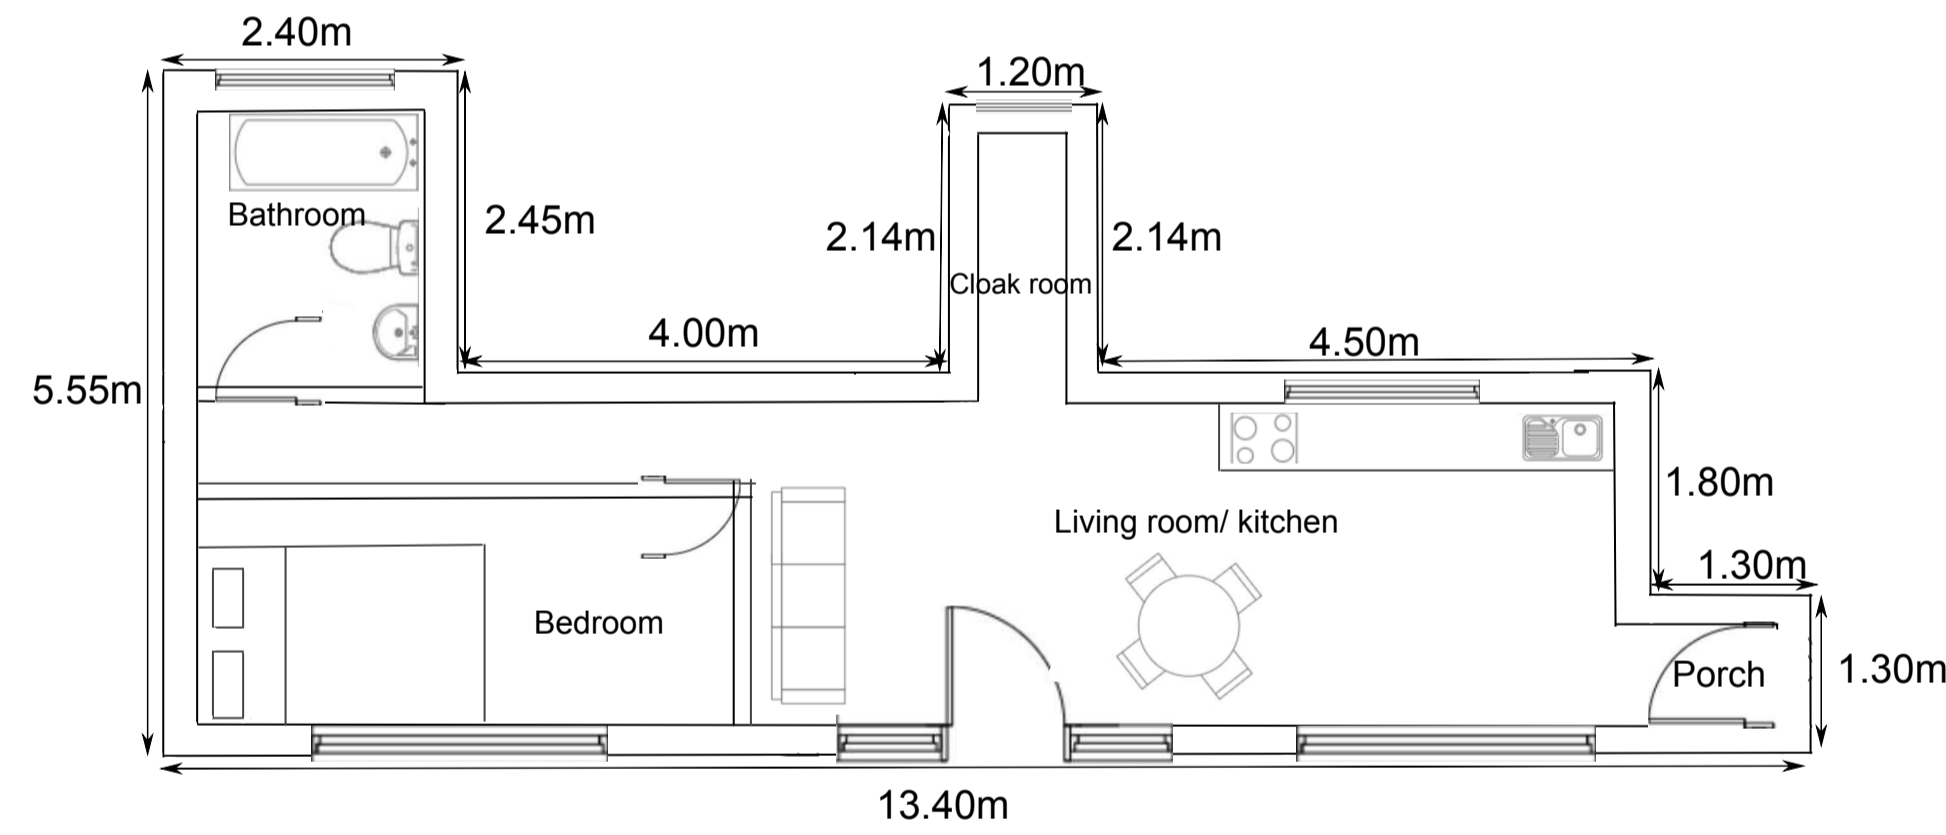

Proposed Floor plan

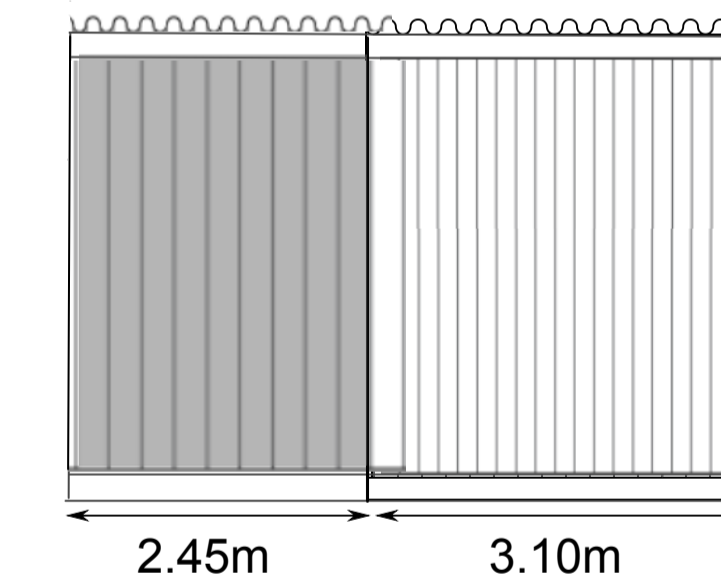

Proposed side elevation

	<p>Apple Blossom Paddock Brightlingsea Essex CO7 8JL</p>	<p>New Amended Proposed Plans.</p>
	<p>Paper Size: A1 SCALE: 1:50, 1:100 DATE: 13/11/2023 PROJECT NO.: 0009</p>	