




THIS DRAWING IS TO BE READ IN CONJUNCTION WITH ALL RELATED DRAWINGS.
 ALL DIMENSIONS MUST BE CHECKED AND VERIFIED ON SITE BEFORE
 COMMENCING ANY WORK OR PRODUCING SHOP DRAWINGS. THE ORIGINATOR
 SHOULD BE NOTIFIED IMMEDIATELY
 OF ANY DISCREPANCY. THIS DRAWING IS COPYRIGHT AND REMAINS
 THE PROPERTY OF ROGER PARRY & PARTNERS.

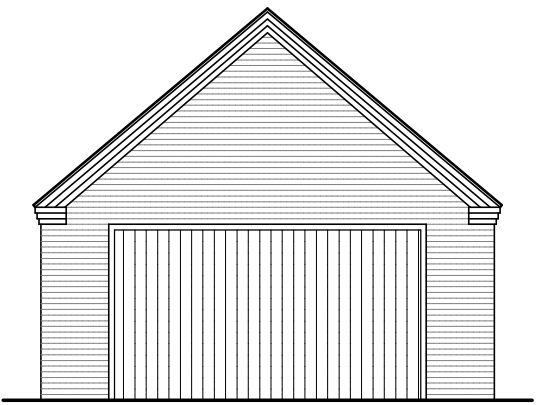


West

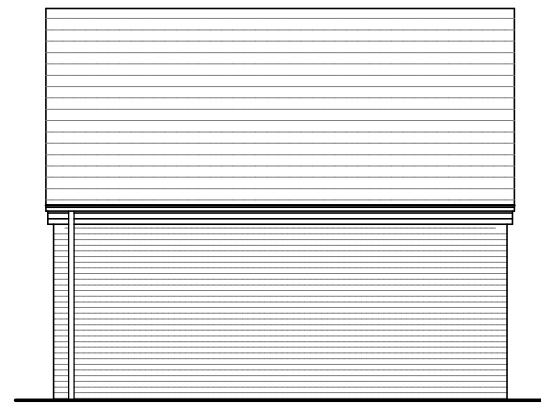

North

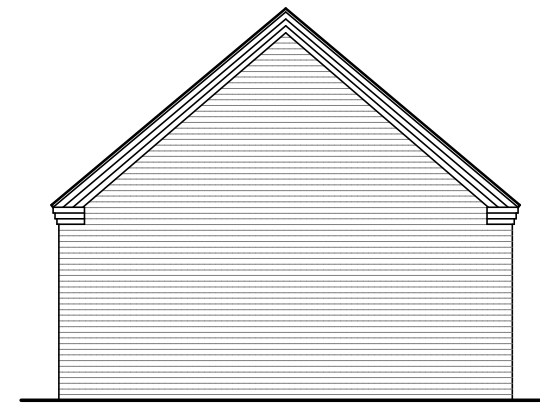


East

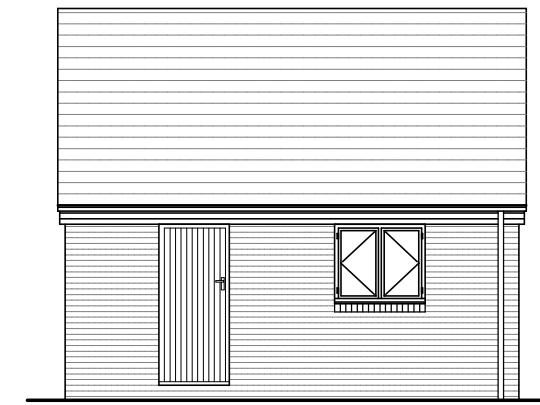


South

Elevations Scale 1:100

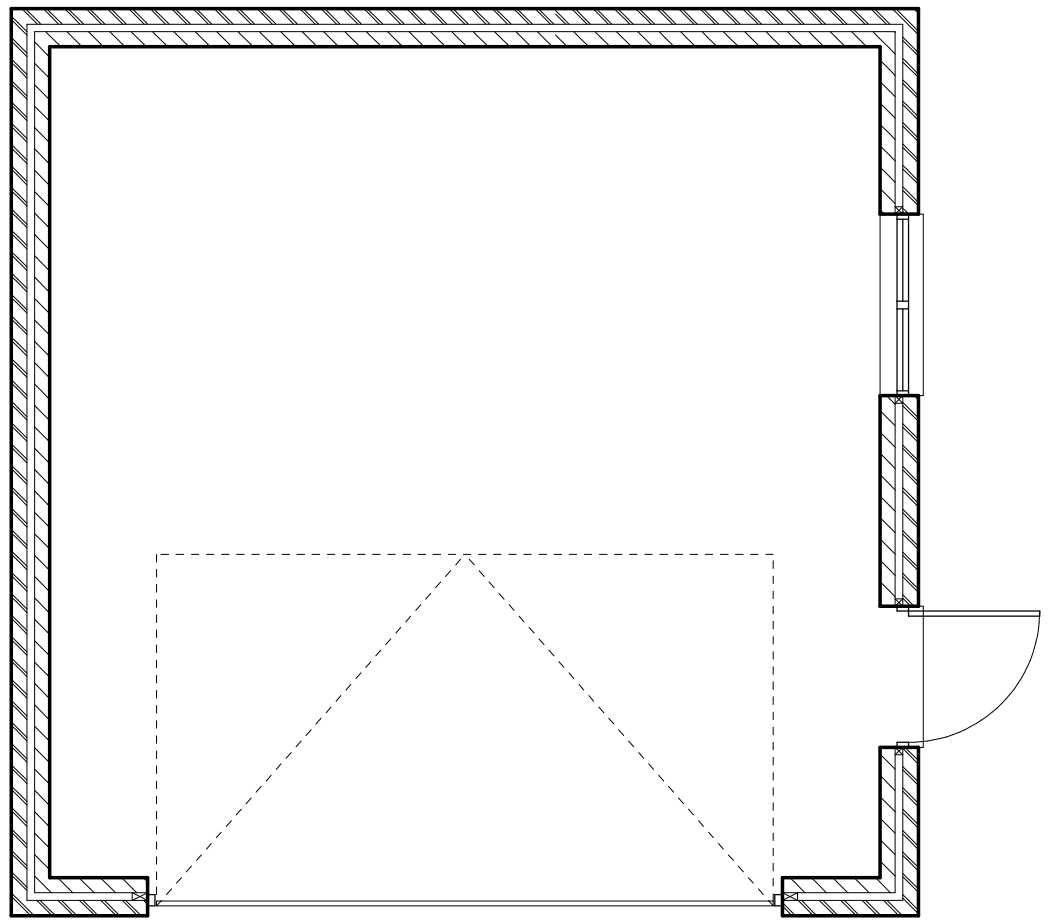

Floor Plan

Rev	Description	Date	Dr by	App by
Original by				

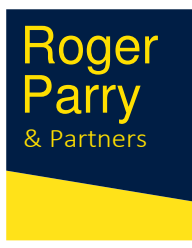

Residential - Agricultural - Commercial

Project	Agricultural Workers Dwelling		
Drawing Title	Garage Floor Plan and Elevations		
Location	Pilleth, Whitton, Knighton, LD7 1NP		
Client	Mr & Mrs M Pugh		
Scale (s)	1:50 @ A3		
Drawing No.	77993/23/05	Rev	-
Drawn by	SC	Date	Nov 2023

MERCIAN HOUSE, 9 DARWIN COURT
 OXON BUSINESS PARK, SHREWSBURY, SY3 5AL
 Tel: 01743 791336
 email: mail@rogerparry.net
 Web address: www.rogerparry.net

Roger Parry & Partners LLP partnership no. OC312203
 Registered Office: Hogstone Hall, Ministerley, Shrewsbury, SY5 0HZ
 Registered in England and Wales.
 A list of members of the LLP is available at the above address.