



FLOOR PLAN

ALED THOMAS PLANNING DESIGN LTD	
CAECETHIN, FFAIRFACH, LLANDEILO, CARMARTHENSHIRE. SA19 6PY	
TEL: 0777 36 39 059	
CONVERSION OF OUTBUILDING TO BIOMASS BOILER BUILDING	
Tyr Abad Residential Centre, Tirbad, Powys, LD4 4DS	PROPOSED ELEVATIONS AND FLOOR PLANS NO 01 SCALE 1:100 @ A3

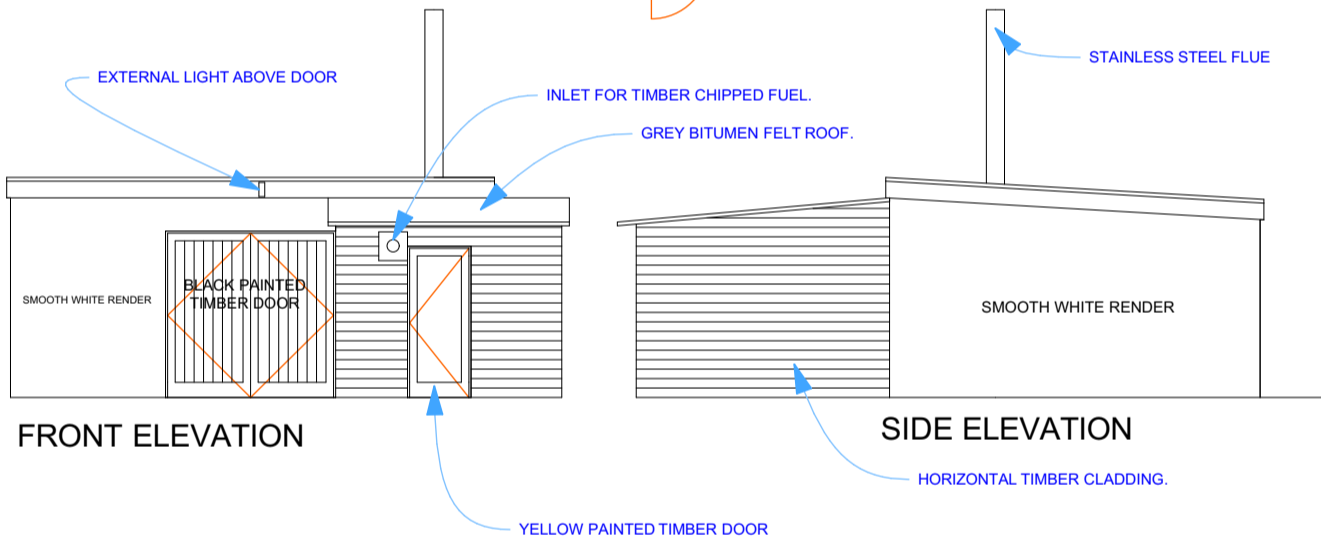

FRONT ELEVATION

SIDE ELEVATION

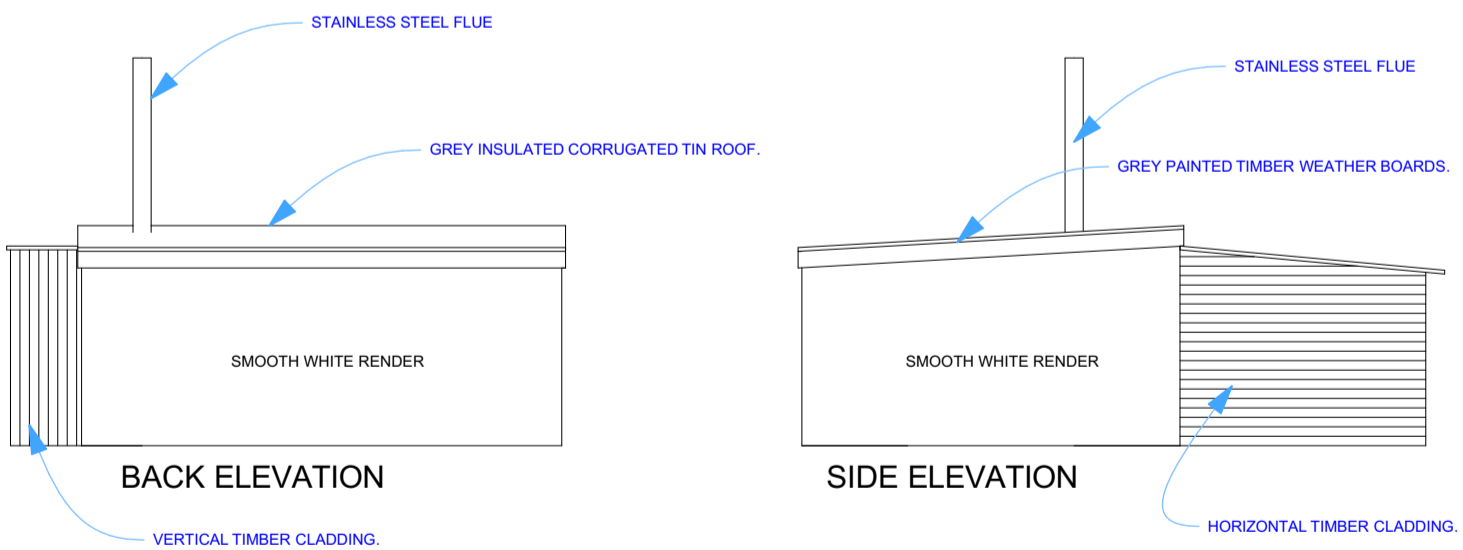

BACK ELEVATION

SIDE ELEVATION