





Existing Front Elevation
1:50

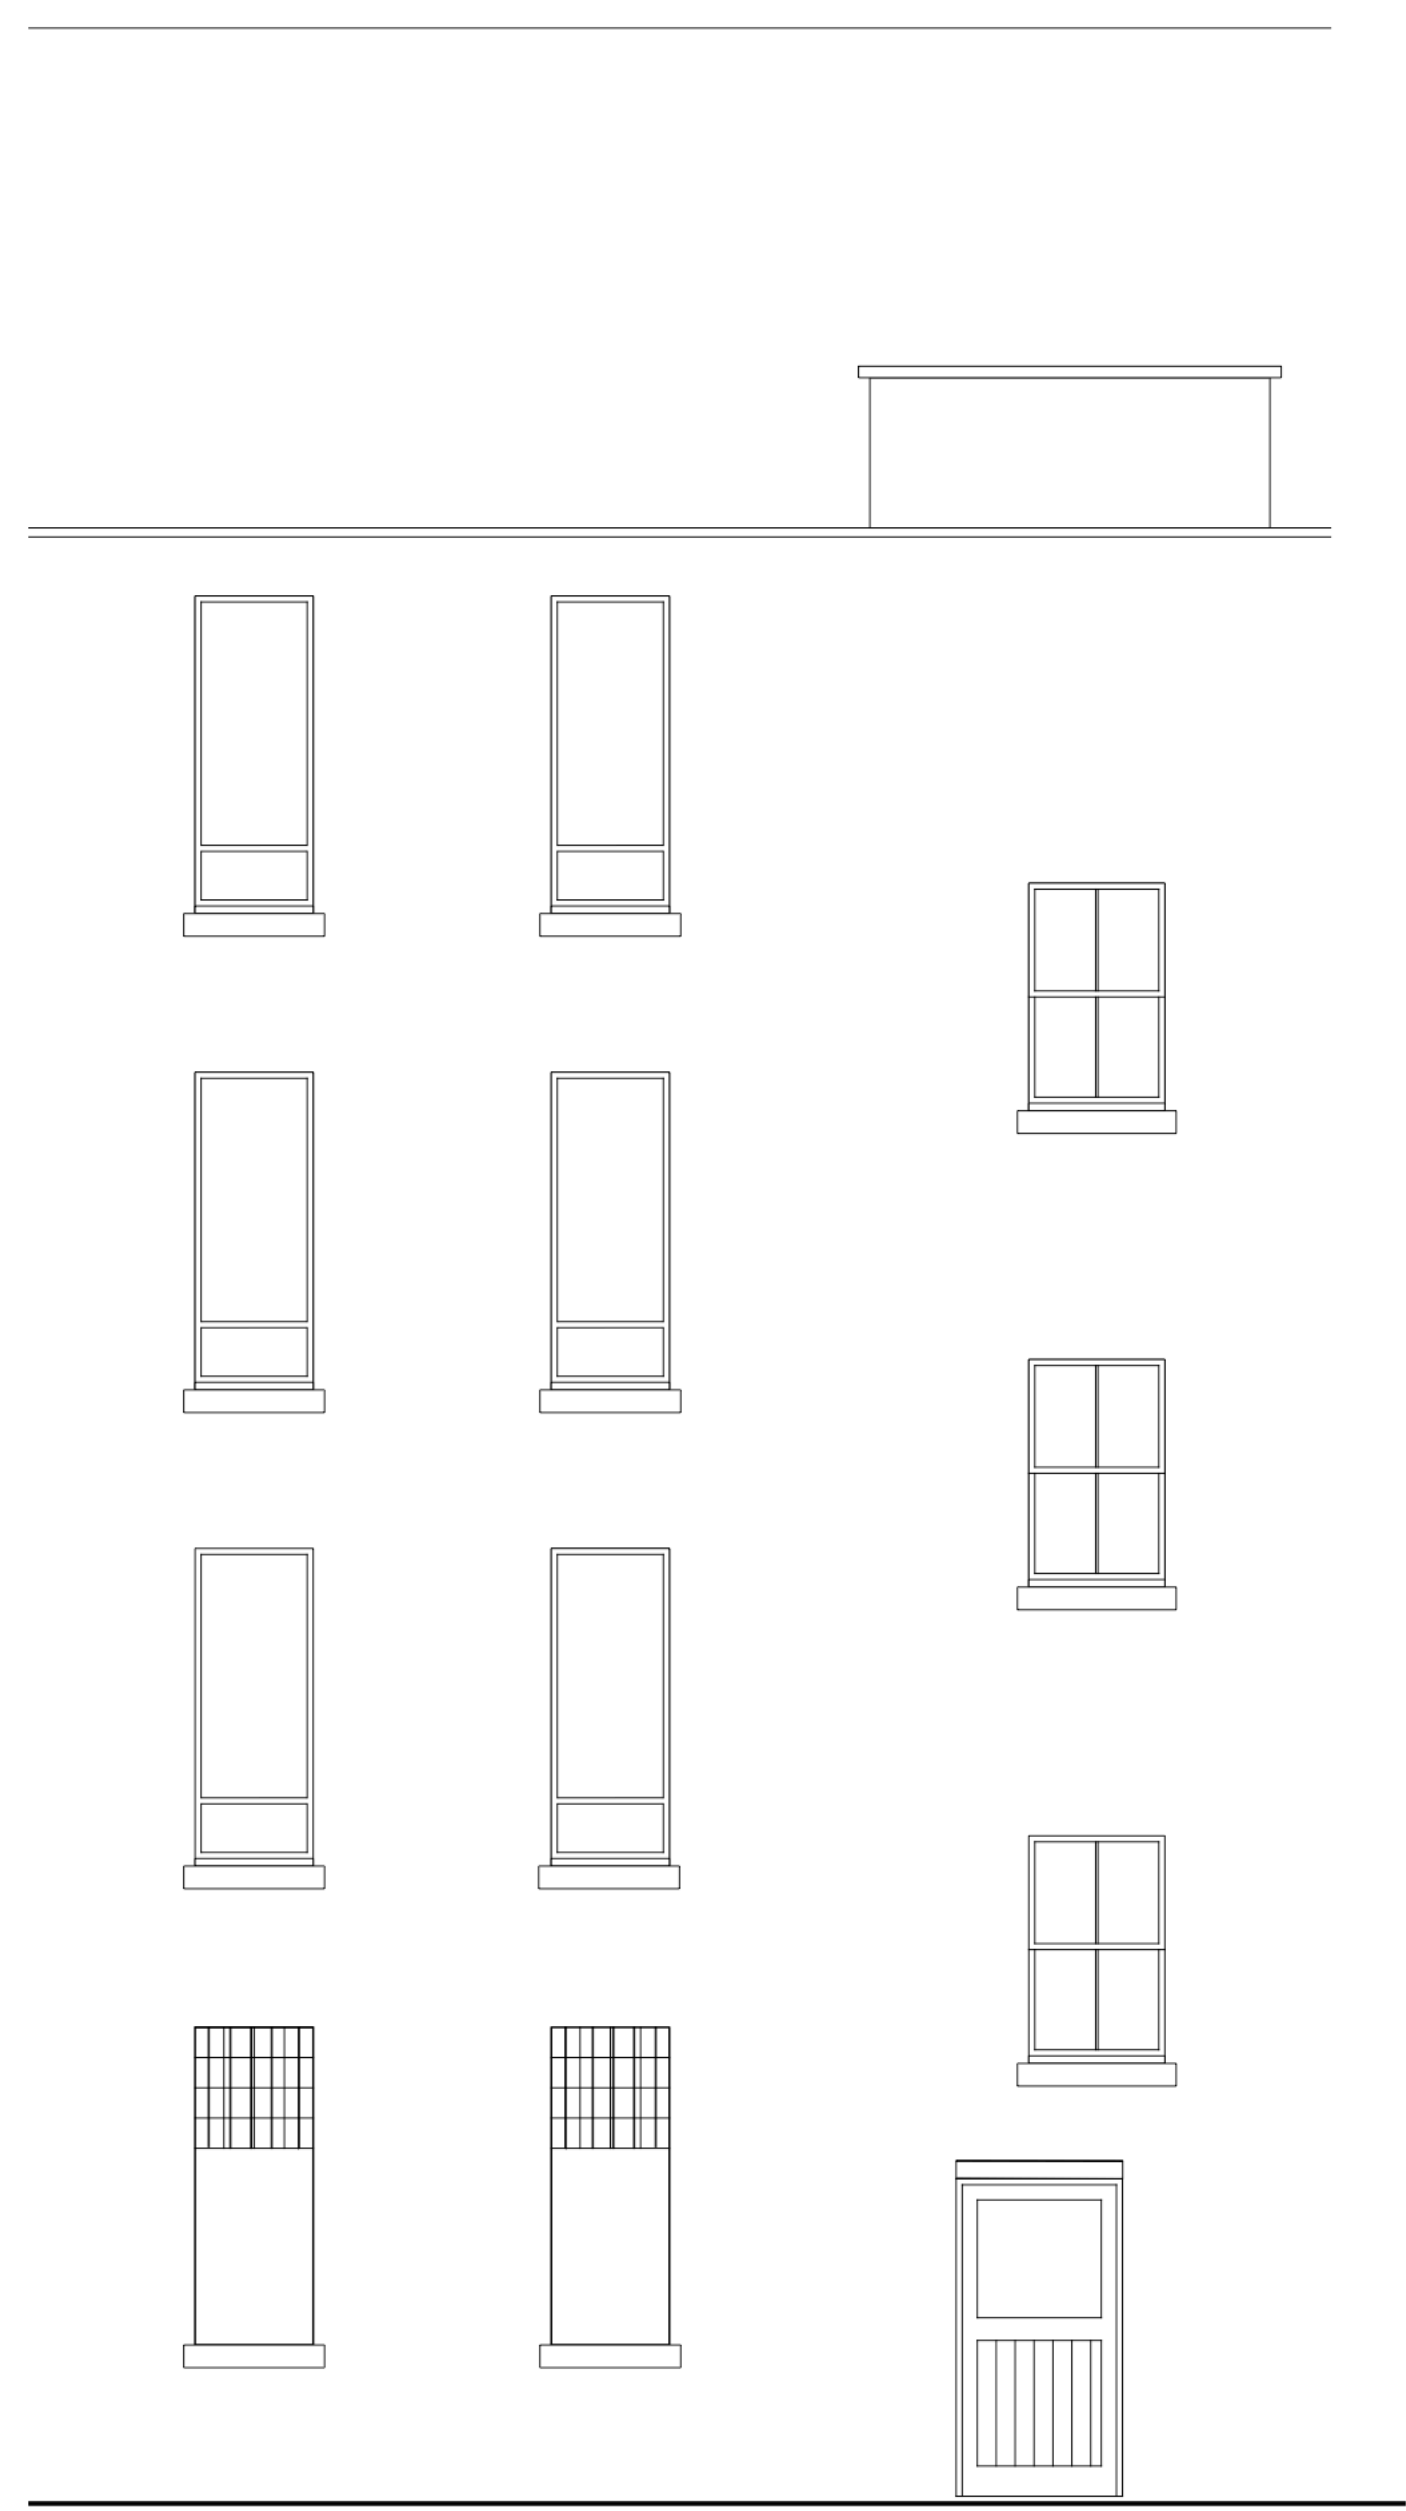

001 Existing Rear Elevation
1:50

 

334 Langside Road, Glasgow
Existing Elevations
Scale 1:50 @ A2
1134.05