

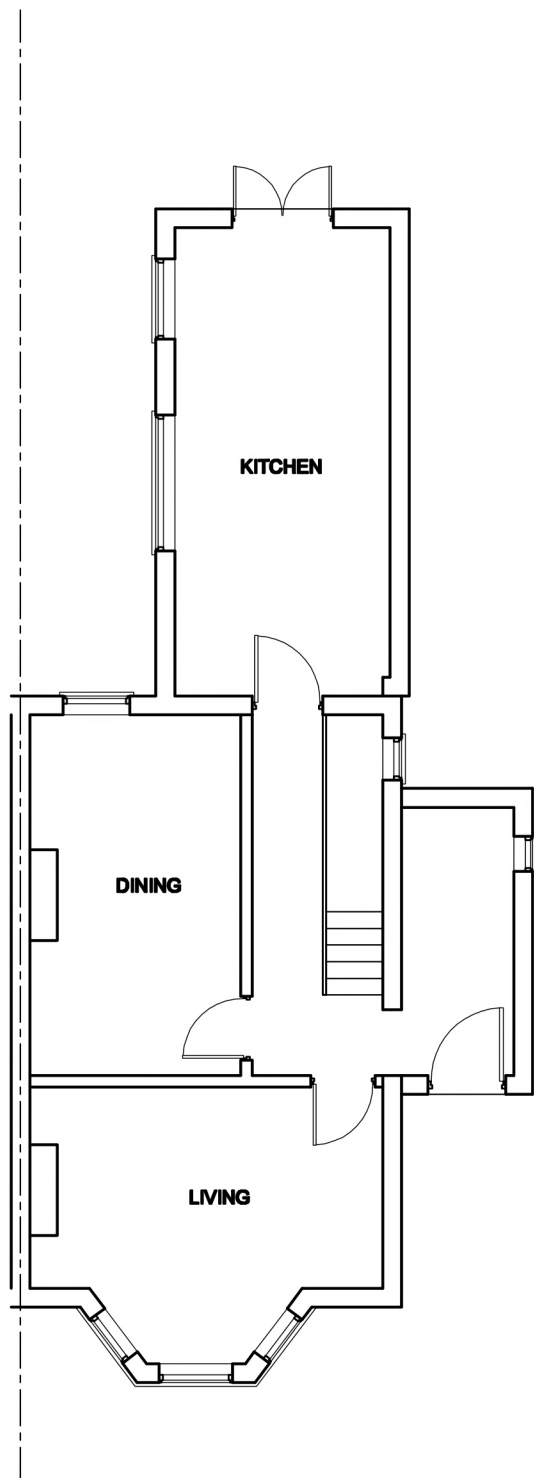


SCALE IN METRES


1 : 100

 


EXISTING GROUND FLOOR PLAN

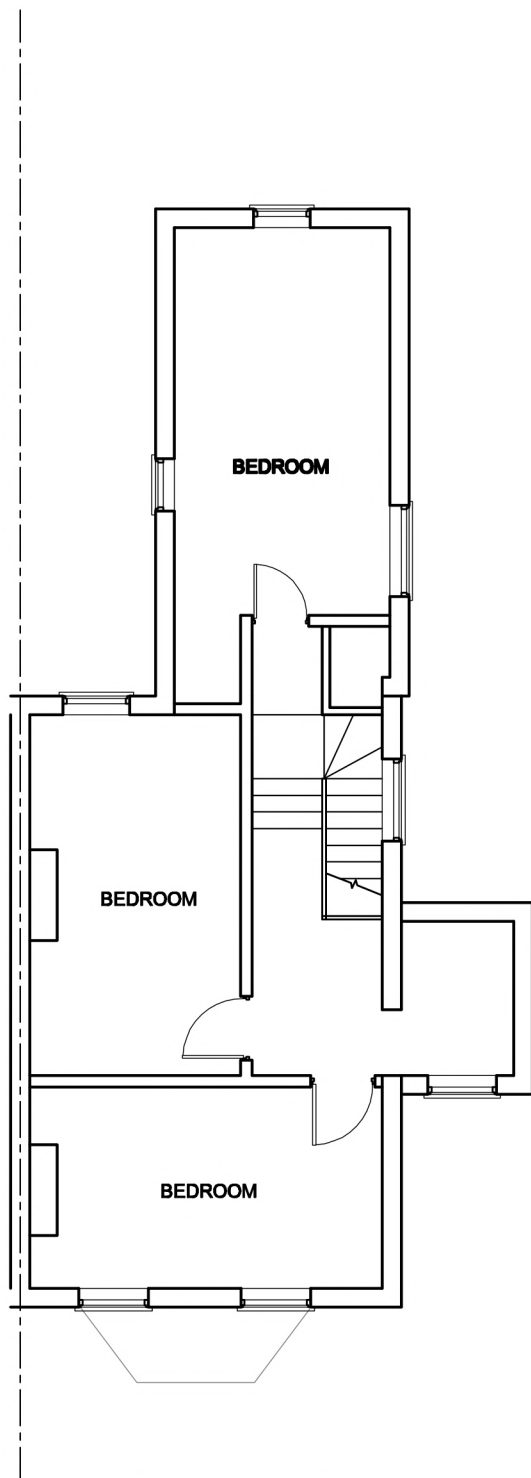

EXISTING FIRST FLOOR PLAN

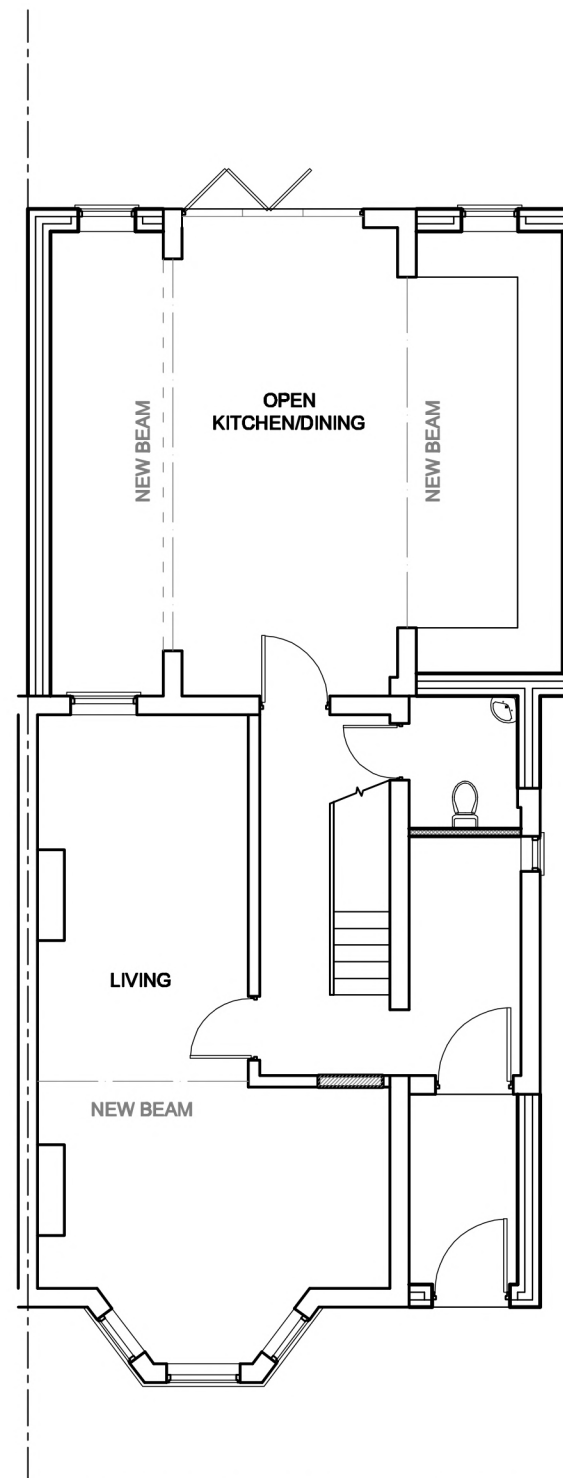

PROPOSED GROUND FLOOR PLAN

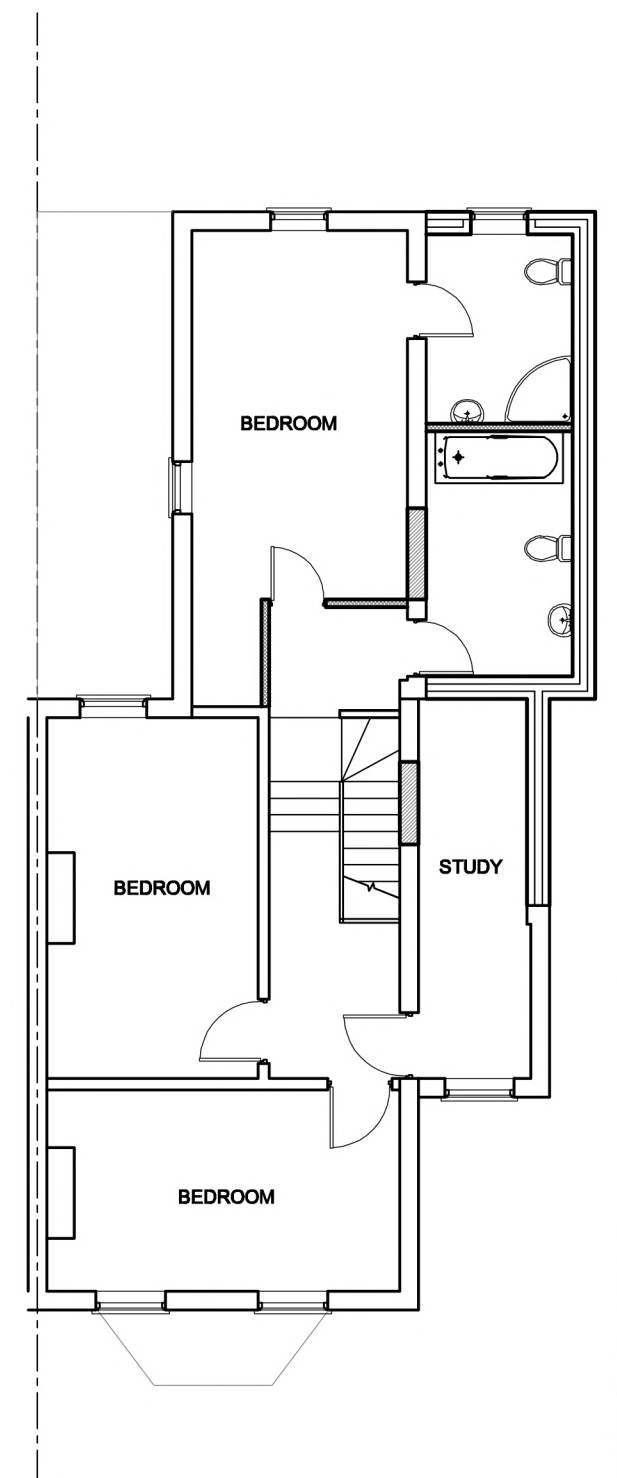

PROPOSED FIRST FLOOR PLAN

The contractor is responsible to ensure that no products are to be utilised that do not comply with relevant British and/or European Standards and/or Codes of Practice, CosHH Regulations, Construction regulations, or which are known or suspected at the time of product selection and/or construction to be deleterious to health and safety or to the durability of the work or not in accordance with good building practices.

The Contractor is responsible for checking dimensions, tolerances, levels and references. This drawing is to be read in conjunction with all relevant consultants or specialists drawings. Any discrepancy to be notified to ARCHITECTURAL BUILDING CONSULTANTS and rectified before proceeding with the works on site or shop drawings.

Where an item is covered by drawings to different scales, the larger scale drawing is to be worked to.

Do not scale drawings. Figured dimensions to be worked to in all cases

This drawing and the copyrights and patents therein are the property of ARCHITECTURAL BUILDING CONSULTANTS and may not be used or reproduced without consent or attribution

ADDRESS:
10 HOLLAND ROAD, CLACTON-ON-SEA CO15 6EG

TITLE:
PROPOSED SINGLE/DOUBLE STOREY SIDE
EXTENSIONS & PORCH

DRAWING NO.: ABC/22/10/PL 01

SCALE:	1:100@A3
DATE:	NOV 2022
DRAWN	GB
REV.	



ARCHITECTURAL
BUILDING
CONSULTANCY

944 EASTERN AVENUE, ILFORD, ESSEX, IG2 7JB

Tel: [REDACTED]

Email: [REDACTED]