



SIDE ELEVATION (attached to adjoining property)

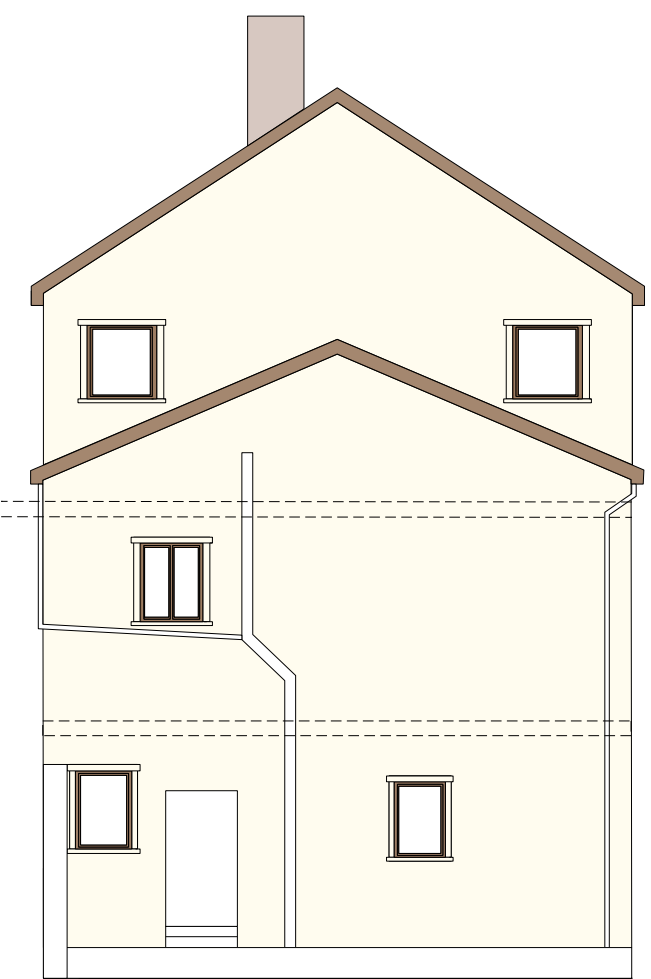

REAR ELEVATION

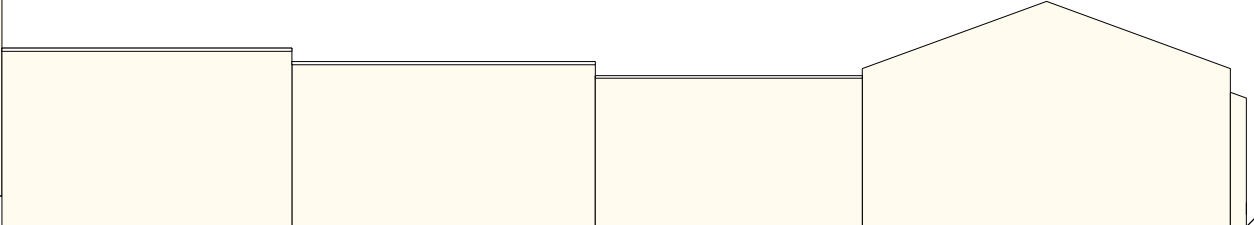

2'

 <b>Beanland Associates Architects Limited</b> Unit 4, Observation Court 84 Princes Street, Ipswich, IP1 1RY T: [REDACTED] F: [REDACTED] www.beanland.org.uk	Project Title: 27 MARINE PARADE, HARWICH (REFURBISHED)	Project ID: 3051 Scale: 1:100 @ A3 Drawn By: TH Checked By: SB Issue Date: 10/01/24 Plot Date: xx/xx/xx	 	Unless otherwise agreed, this drawing is © <b>Beanland Associates Architects Limited</b> For 'For Construction' Status drawings; do not scale from this drawing, work to figured dimensions
	Client: GOLDDOOR LIMITED	Drawing status: <b>EXISTING</b>		Drawing No: <b>3051_E201</b>
Sheet Title: EXISTING REAR AND SIDE ELEVATIONS				