


Notes
 Do not scale from this drawing. All dimensions to be checked on site prior to construction and any discrepancies reported to the Architect. Copyright reserved.

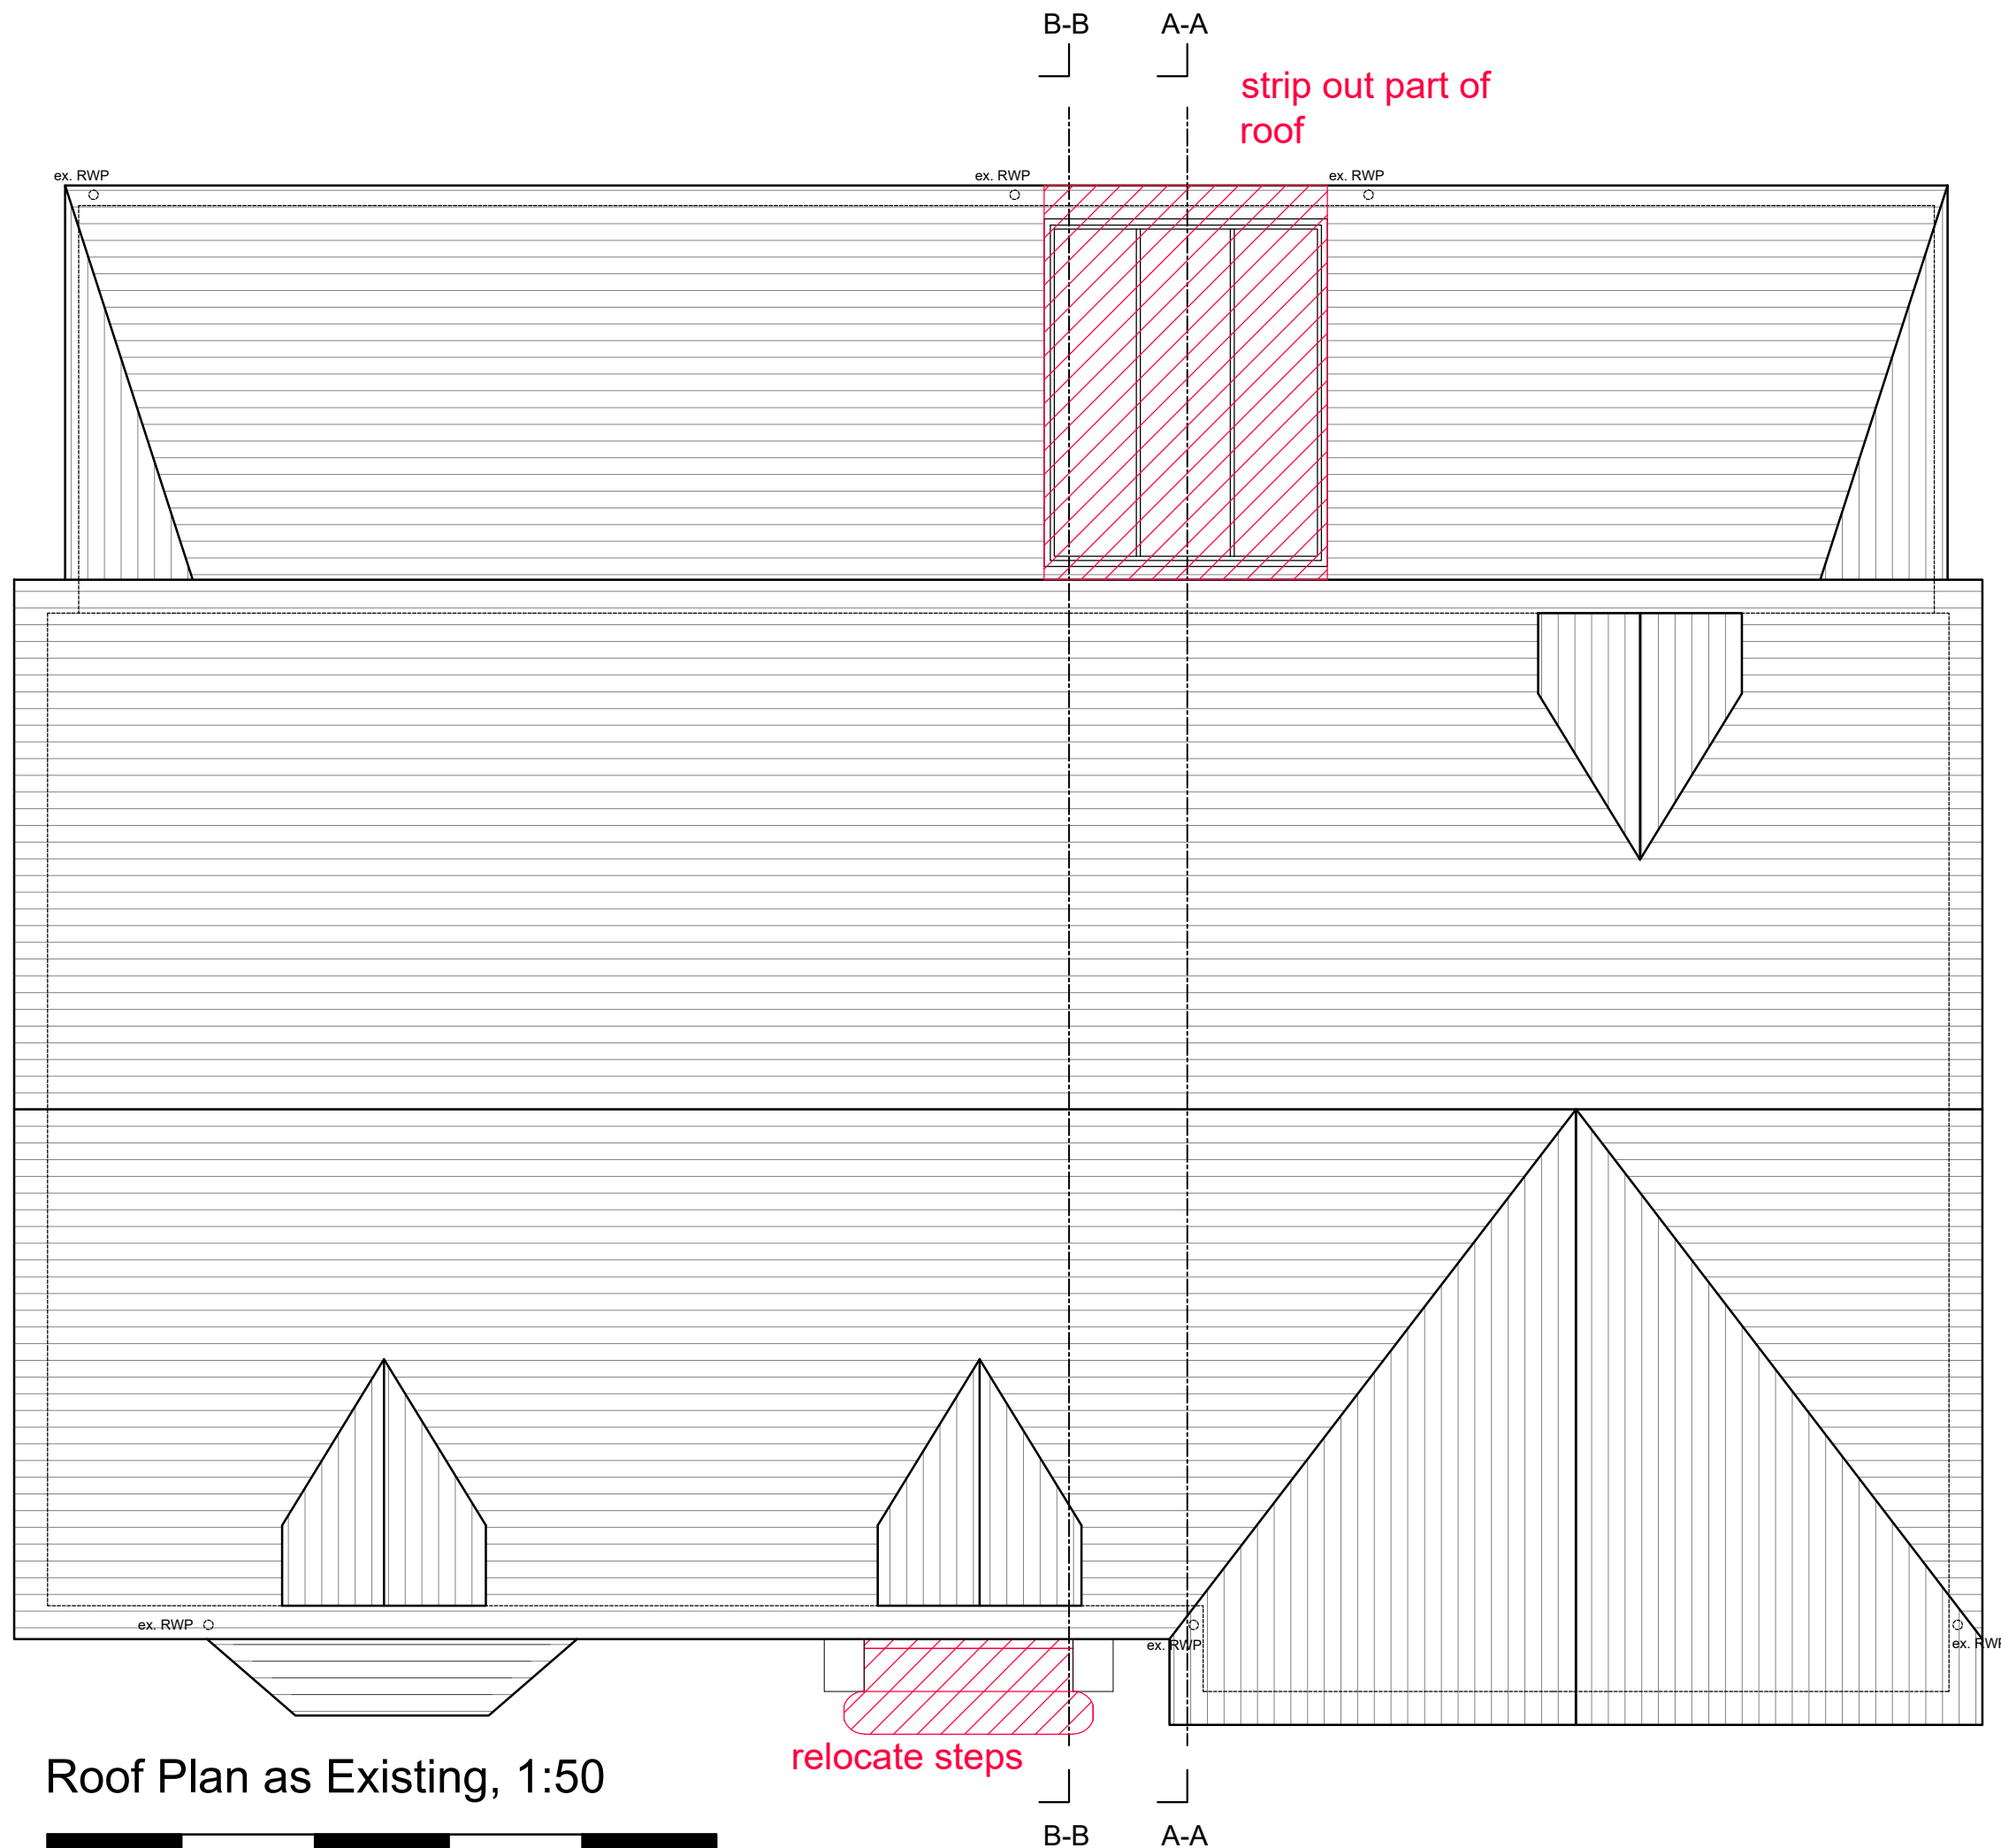

Revisions

Status

WARANT

Client

Steven Finnie

Project

29 Queen Mary Avenue
 Glasgow
 G42 8DS

Title

Roof Plan
 as Existing

Scale Size Date Drawn Checked

1:50 A3 JAN 24 FH SA



Allison Architecture
 13 Royal Crescent
 Glasgow G3 7SL

t: +44 (0)141 353 1082
 e: hello@allisonarchitecture.co.uk
 www.allisonarchitecture.co.uk

Project No. Drawing No. Rev.

23050 01-003 -

Roof Plan as Existing, 1:50



B-B A-A