


4 SOUTH ELEVATION
SCALE: 1:100 @ A3



4 NORTH ELEVATION
SCALE: 1:100 @ A3

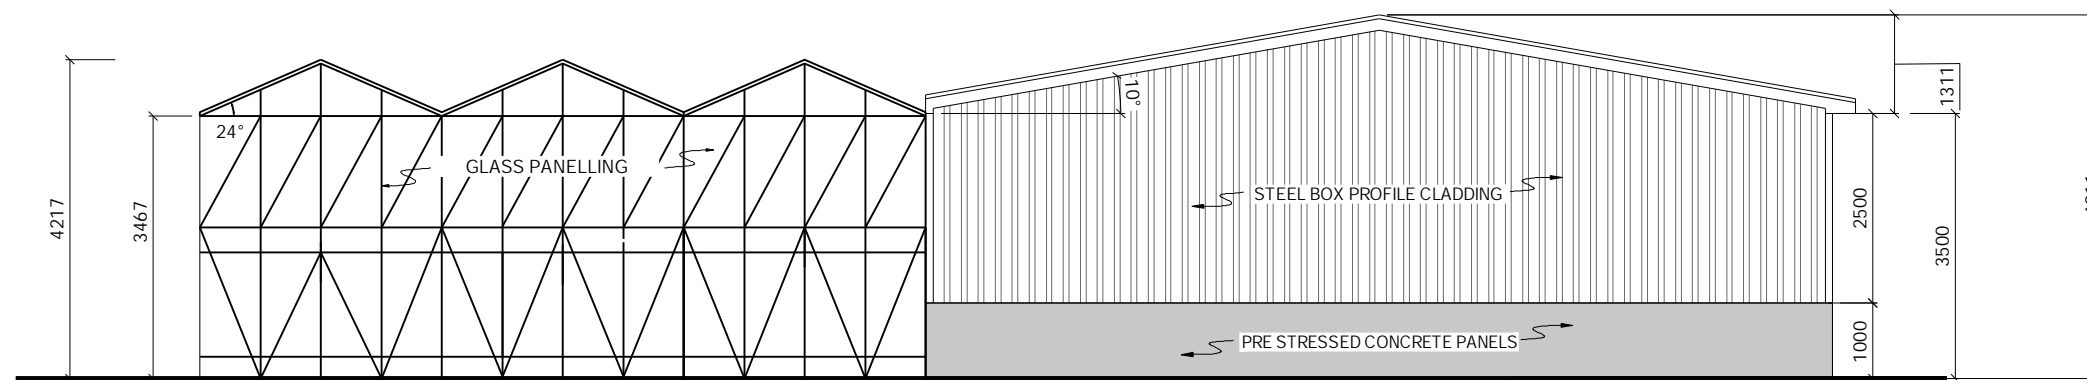

FOXES RURAL LTD
BULLBANKS FARM, HALSTEAD ROAD,
EIGHT ASH GREEN, COLCHESTER,
ESSEX, CO6 3PT
TEL: [REDACTED]
E-MAIL:
WEBSITE: WWW.FOXESRURAL.CO.UK

CLIENT NAME: MCDOWELL
PROJECT NO: 812
TITLE: FLOOR AND ELEVATION
PLANS
ADDRESS: CO7 8SH

SCALE BAR 1:100



DATE: 27 MARCH 2024	SCALE: 1:100 @ A3	SHEET: FE3
------------------------------	-------------------------	----------------------