


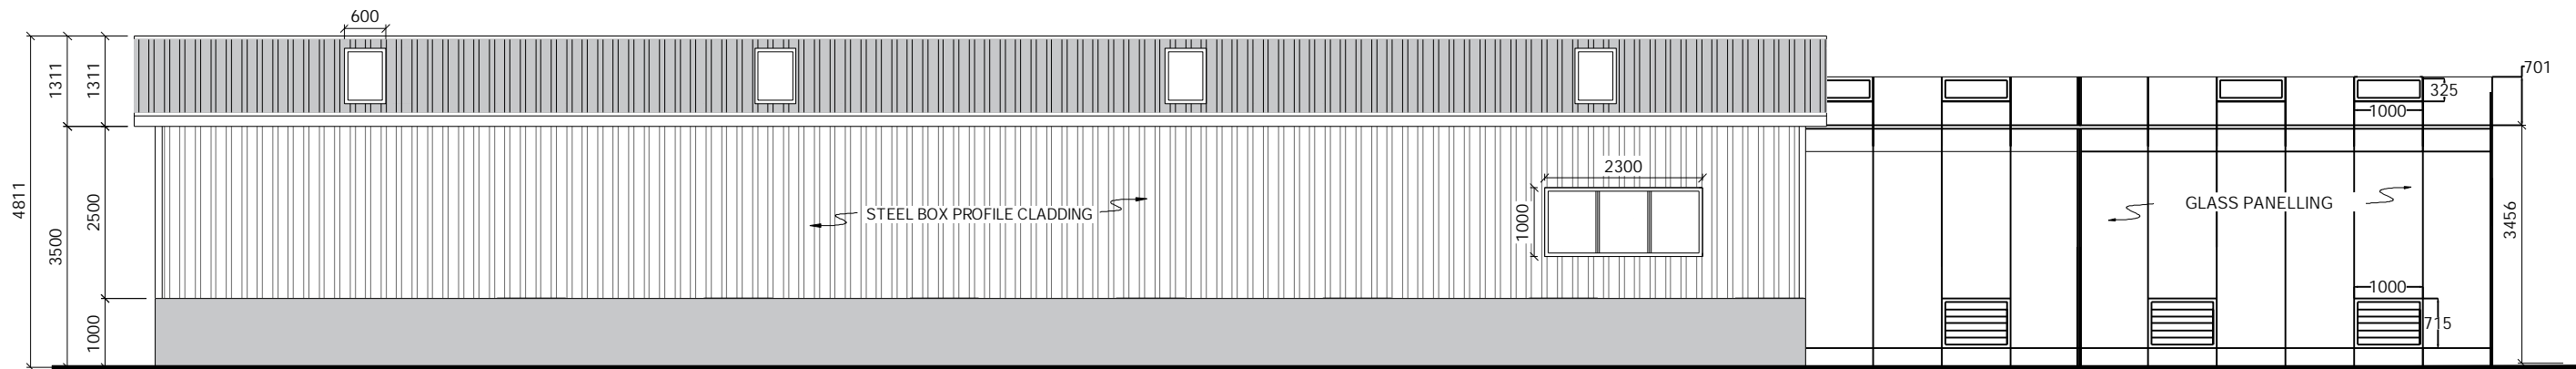

**2** NORTH EAST ELEVATION  
SCALE: 1:200 @ A3



**3** SOUTH WEST ELEVATION  
SCALE: 1:100 @ A3



FOXES RURAL LTD  
BULLBANKS FARM, HALSTEAD ROAD,  
EIGHT ASH GREEN, COLCHESTER,  
ESSEX, CO6 3PT  
TEL: [REDACTED]  
E-MAIL:  
WEBSITE: WWW.FOXESRURAL.CO.UK

CLIENT NAME: MCDOWELL  
PROJECT NO: 812  
TITLE: FLOOR AND ELEVATION  
PLANS  
ADDRESS: CO7 8SH

DATE: 27 MARCH 2024	SCALE: 1:100 @ A3	SHEET: <b>FE2</b>
------------------------------	-------------------------	----------------------

SCALE BAR 1:100

