
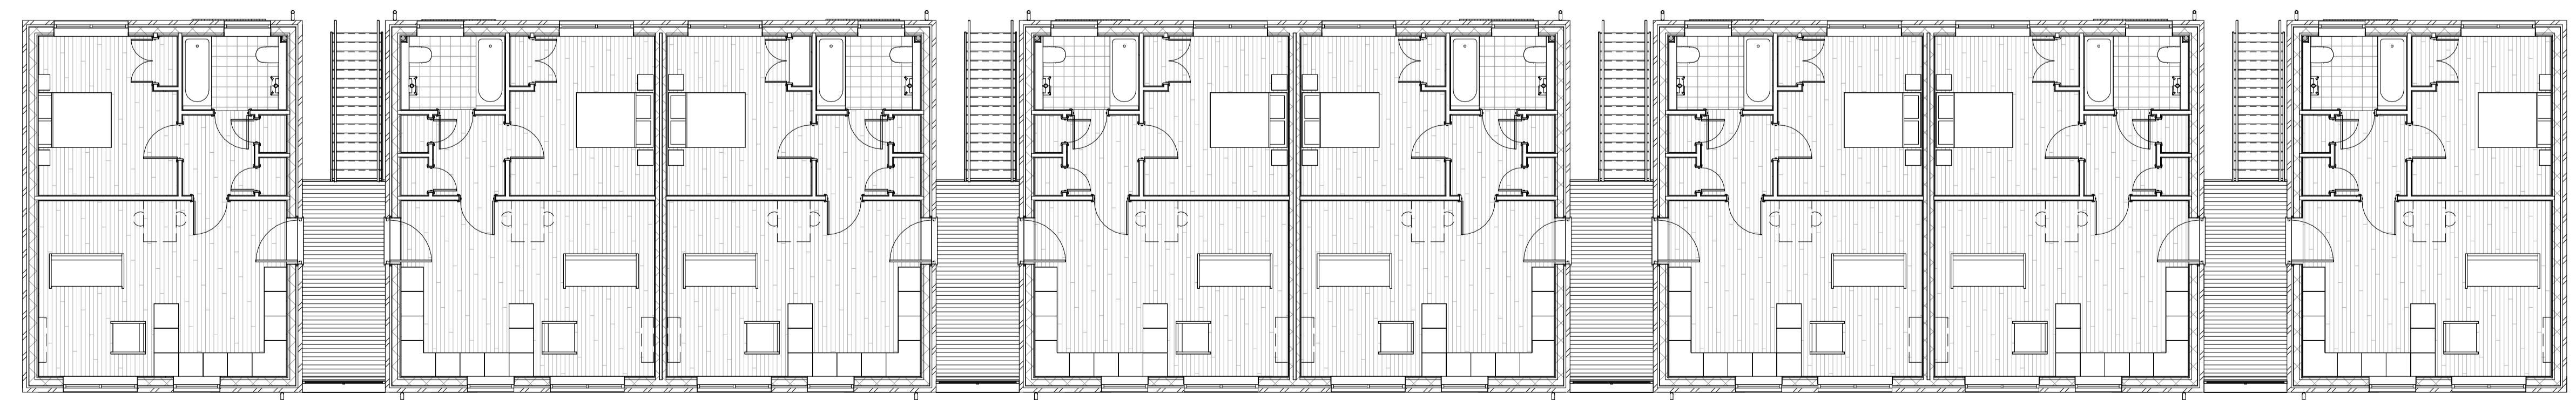
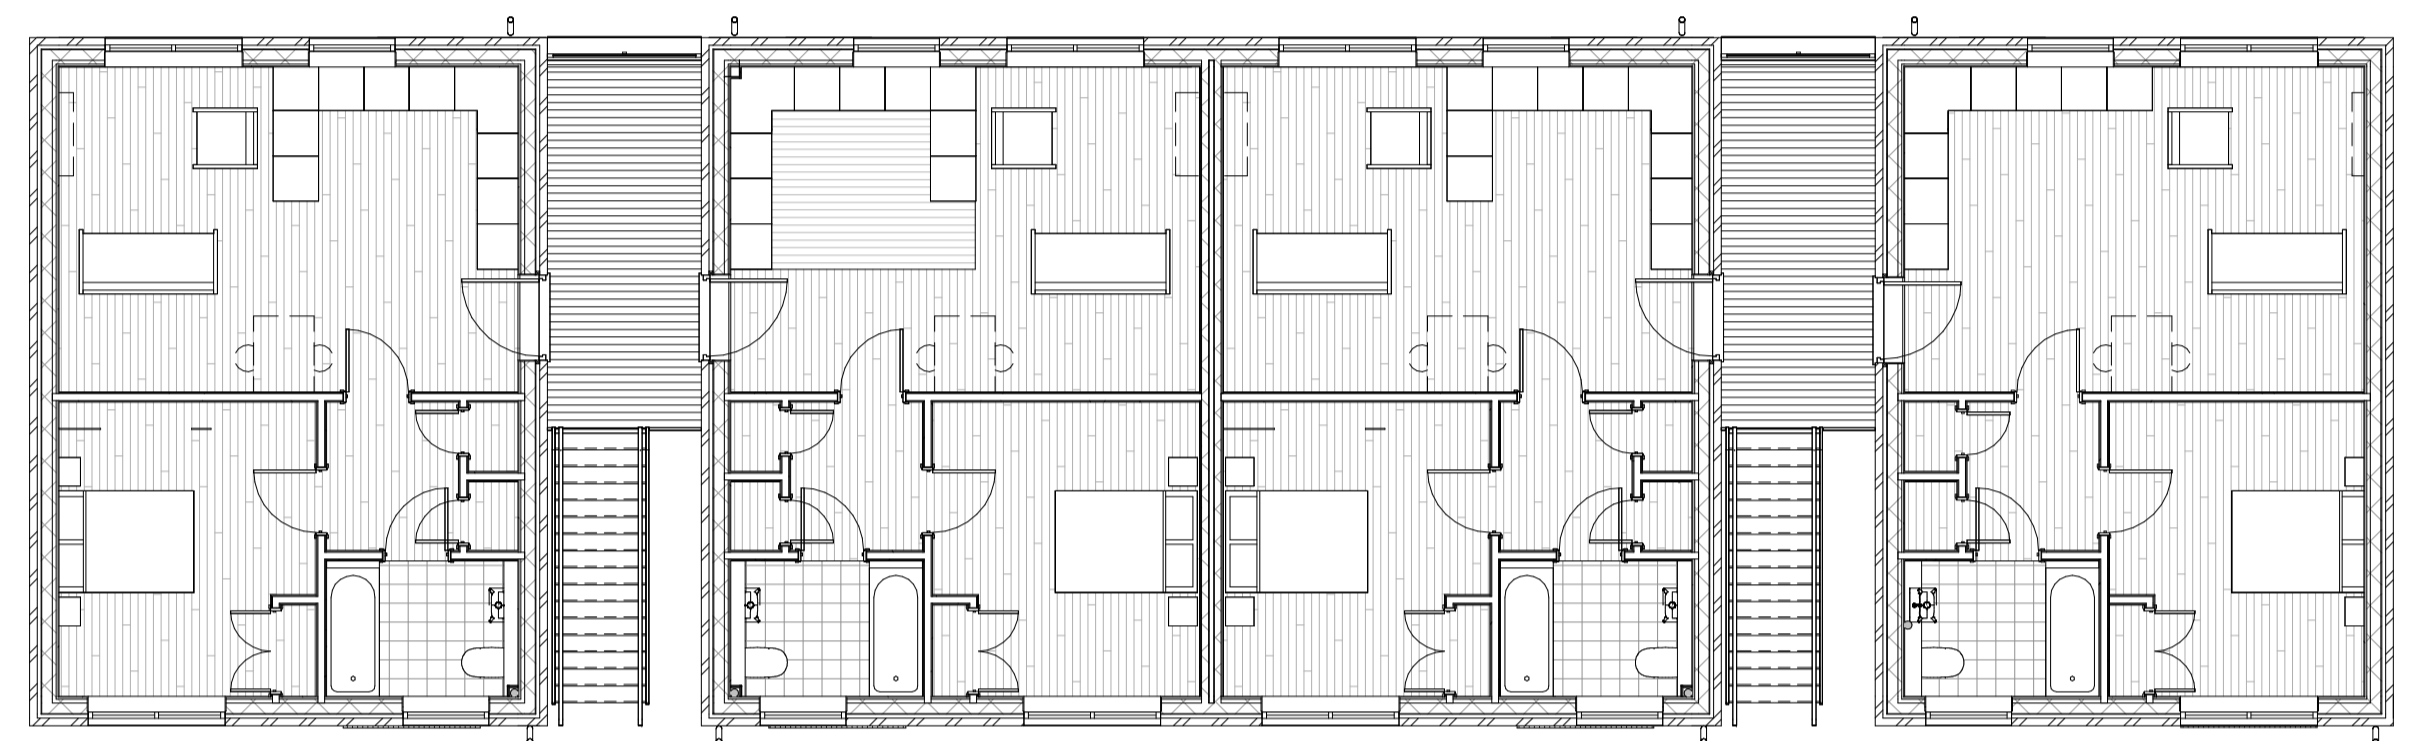
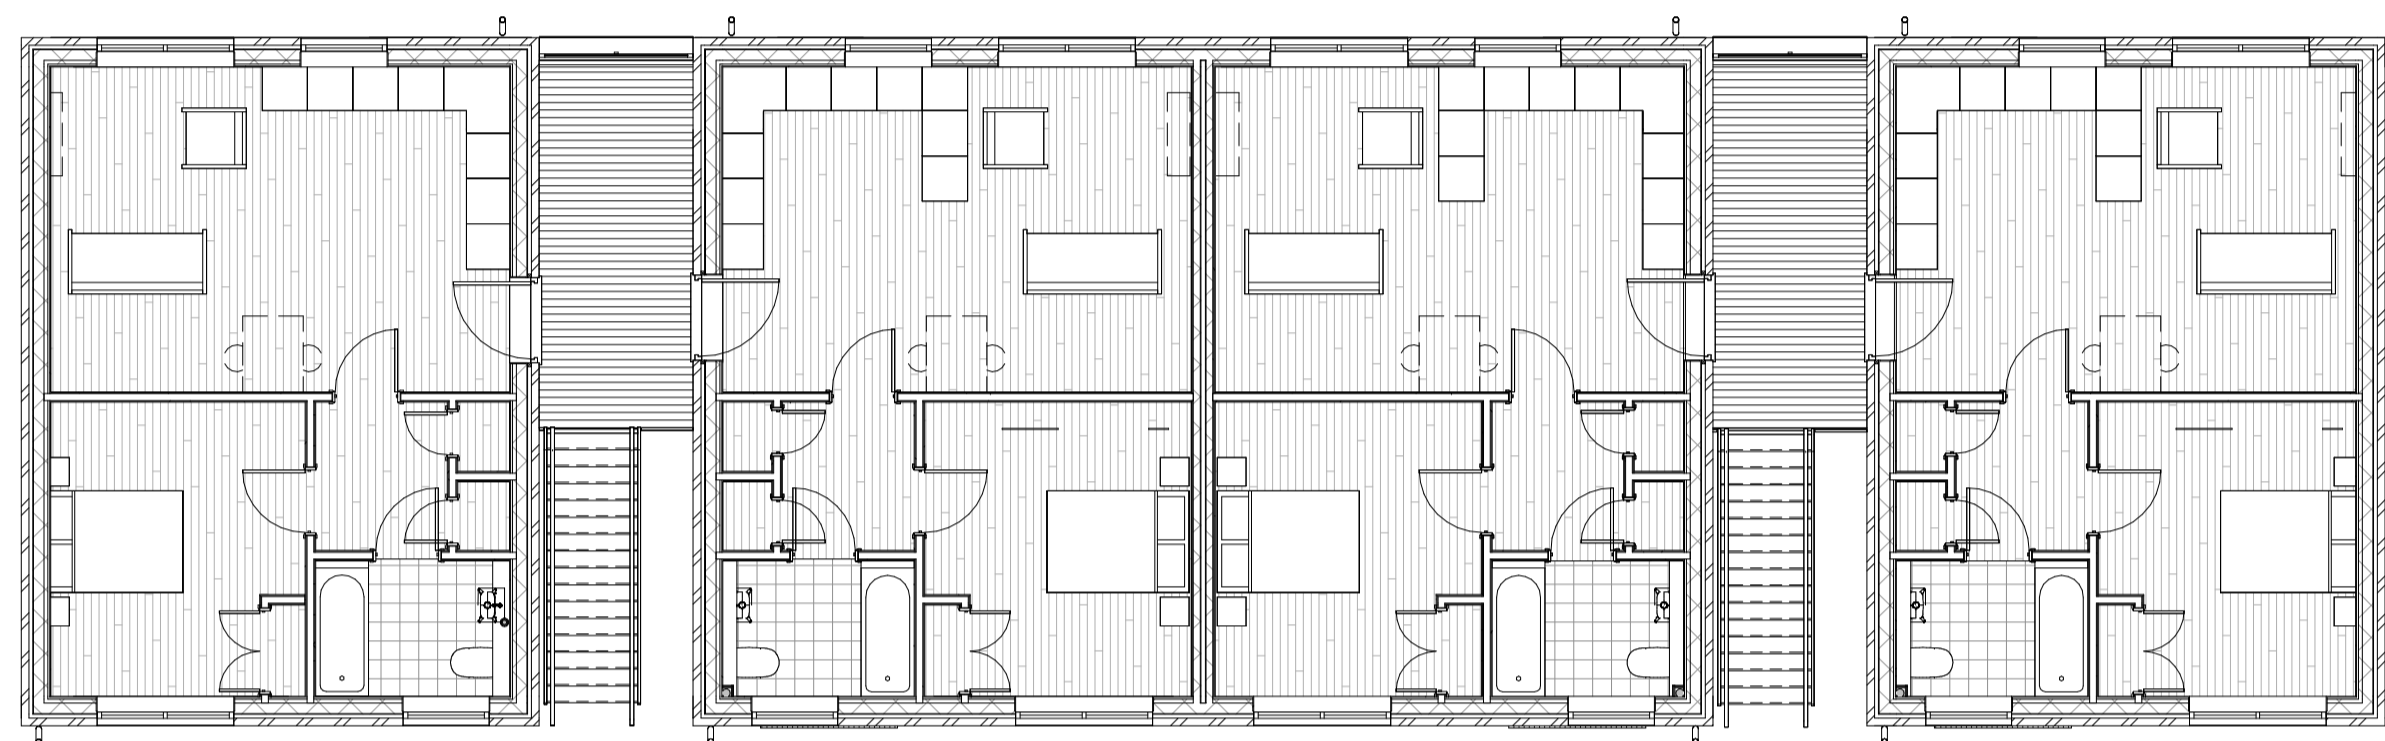


This drawing is COPYRIGHT. It must not be reproduced or disclosed to third parties without our prior permission. Do not from this drawing, or, interrogate and use electronic information.

Any discrepancies should be reported immediately.

Any surveyed information incorporated within this drawing cannot be guaranteed as accurate unless confirmed by a fixed dimension. All dimensions are in millimetres unless noted otherwise.

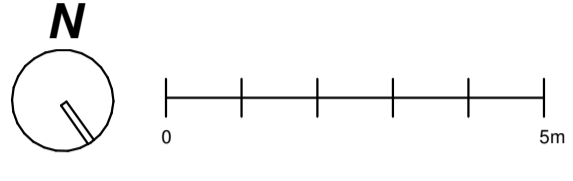

Project :- Proposed Residential Development, Robert Owen House			
Drawing Status :- Stage 4		Drawing Title :- GA Plan - First Floor Planning	
Scale :- 1 : 100	Date :- 02.02.24	Drawing No :-	Rev :-
Drawn by :- OO	Checked :- RL	Y0724.1.702	