



PROPOSED FRONT/NORTH ELEVATION

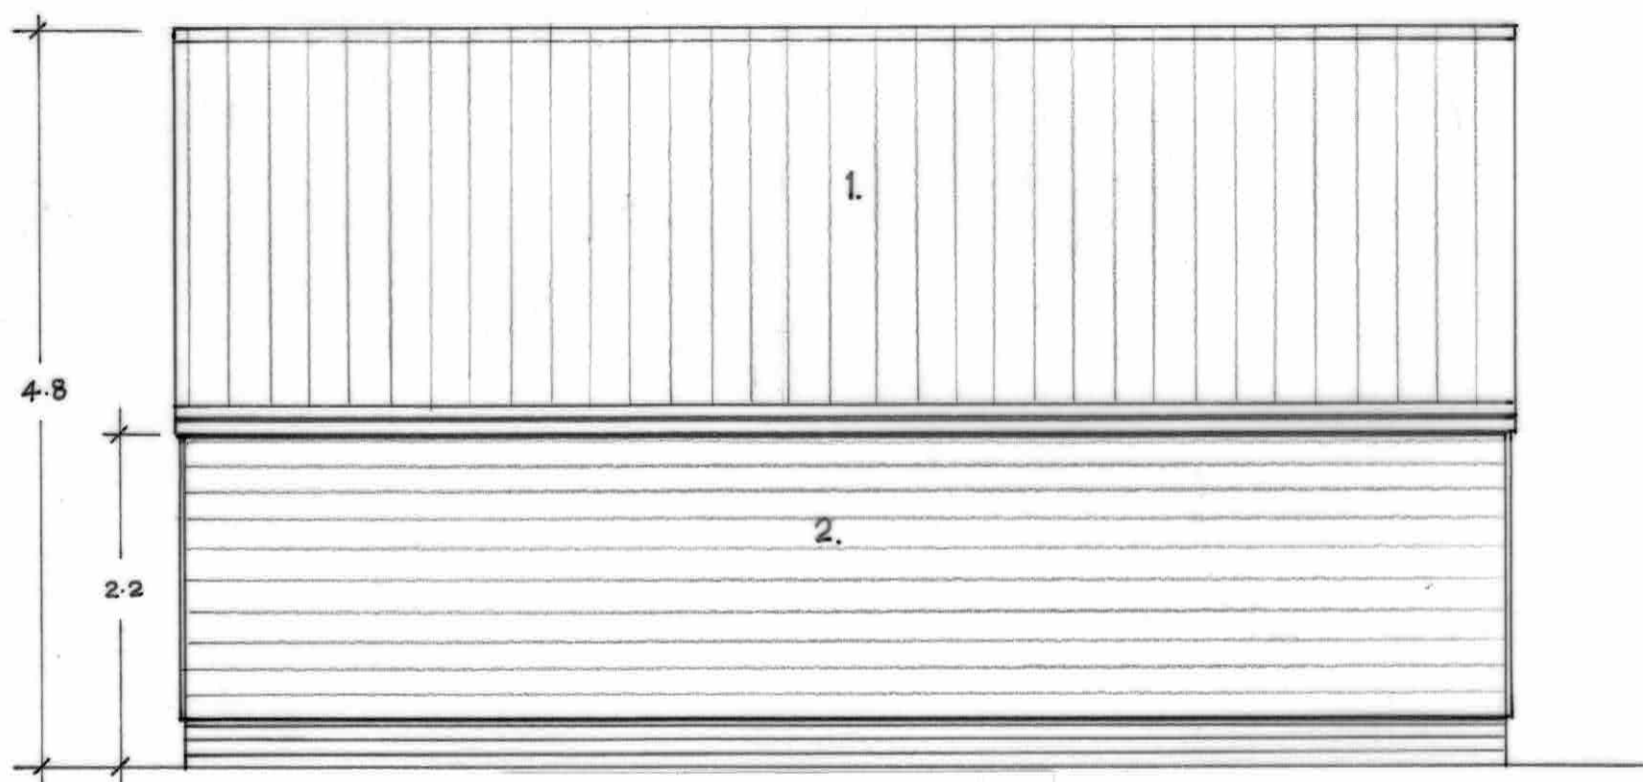


PROPOSED REAR/SOUTH ELEVATION

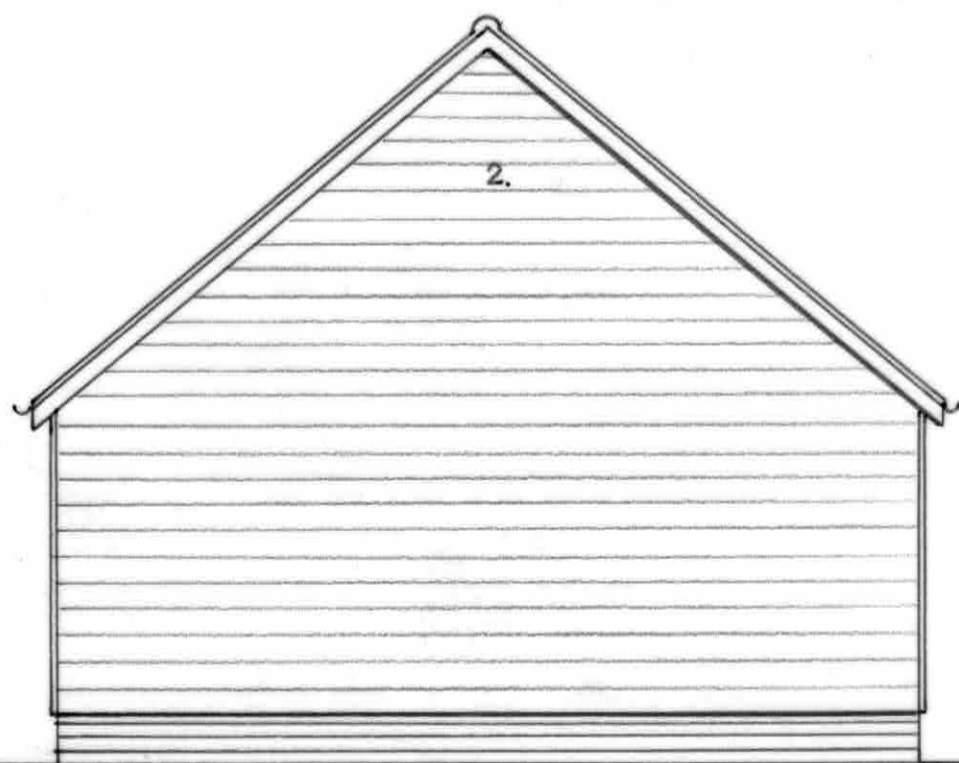

PROPOSED SIDE/WEST ELEVATION

Key

- 1. Red/brown roof tiling with timber eaves and gable boards in natural finish
- 2. Timber feather edged cladding in natural finish over red brick plinth
- 3. Feature Oak posts and brackets on red brick plinths
- 4. Timber planed doors in natural finish
- 5. Existing single species clipped coniferous hedge 1.2-1.7m high
- 6. Boundary fence/line

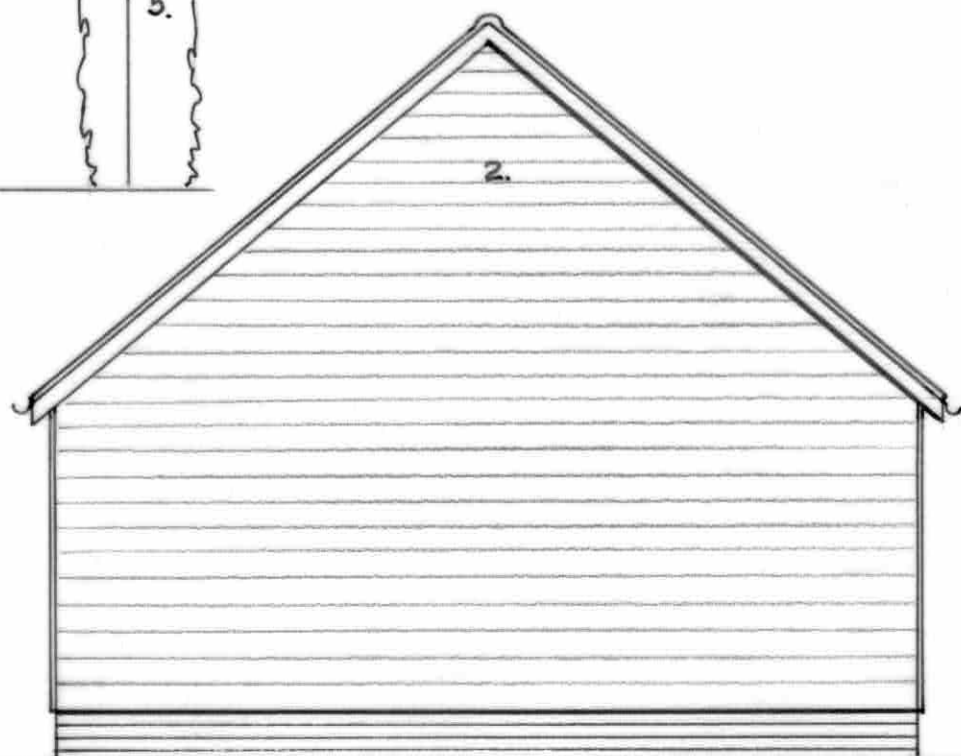

PROPOSED SIDE/EAST ELEVATION

DRAWING

**Proposed Elevations for a New Garage/Carthodge**

ADDRESS

88 Hungerdown Lane, Lawford, Essex CO11 2LY

SCALE

1:50

DATE

MAR '24

DWG No.

JRK/SK/12