



WEST ELEVATION

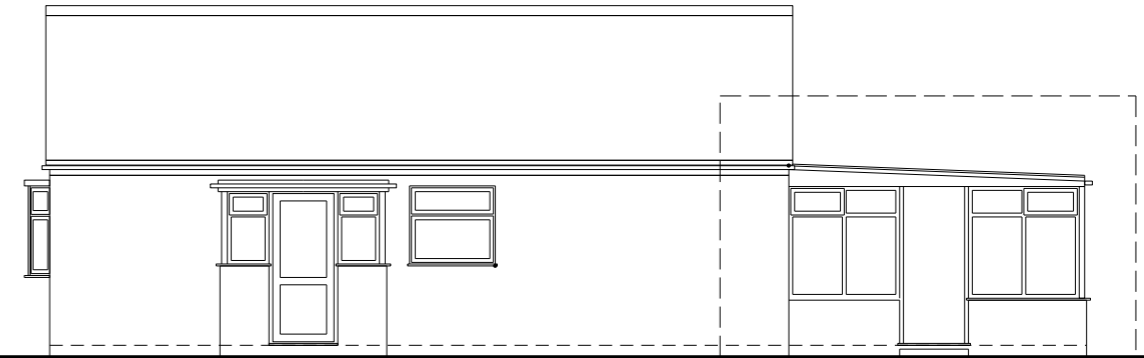


SOUTH ELEVATION



EAST ELEVATION

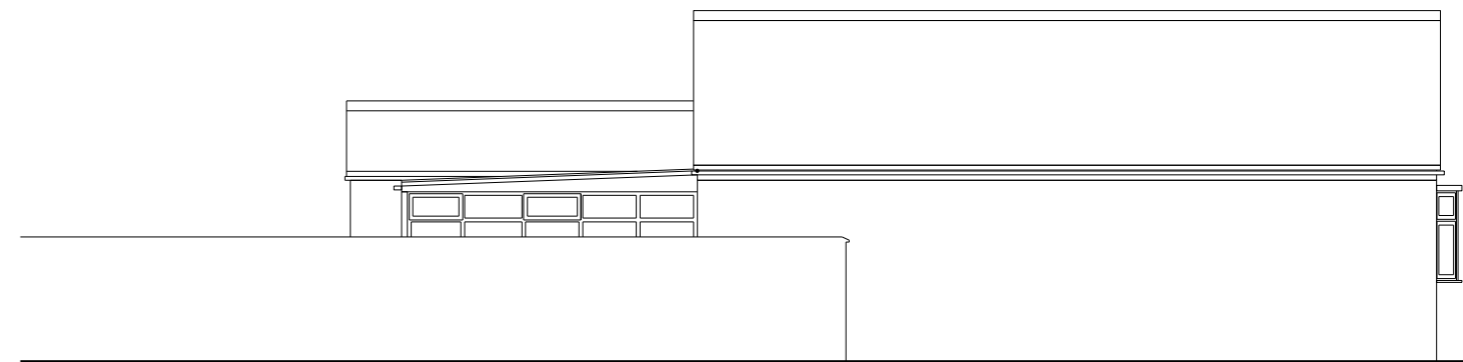

NORTH ELEVATION

 

REVISION	NOTES
A	GENERAL AMENDMENTS; DIMS

DATE
10/04/24

JOB: 20 KEYNES WAY HARWICH
 CLIENT: JASON RAYNER
 DRAWING: EXISTING ELEVATIONS
 DATE: MARCH 2024

DRAWING NO: 680 002	REVISION: A
STATUS:	SCALE: 1:100 @ A3

© STUDIO 303 LTD UNIT 1A HIGHGATE BUSINESS CENTRE 33 GREENWOOD PLACE LONDON NW5 1LB

