
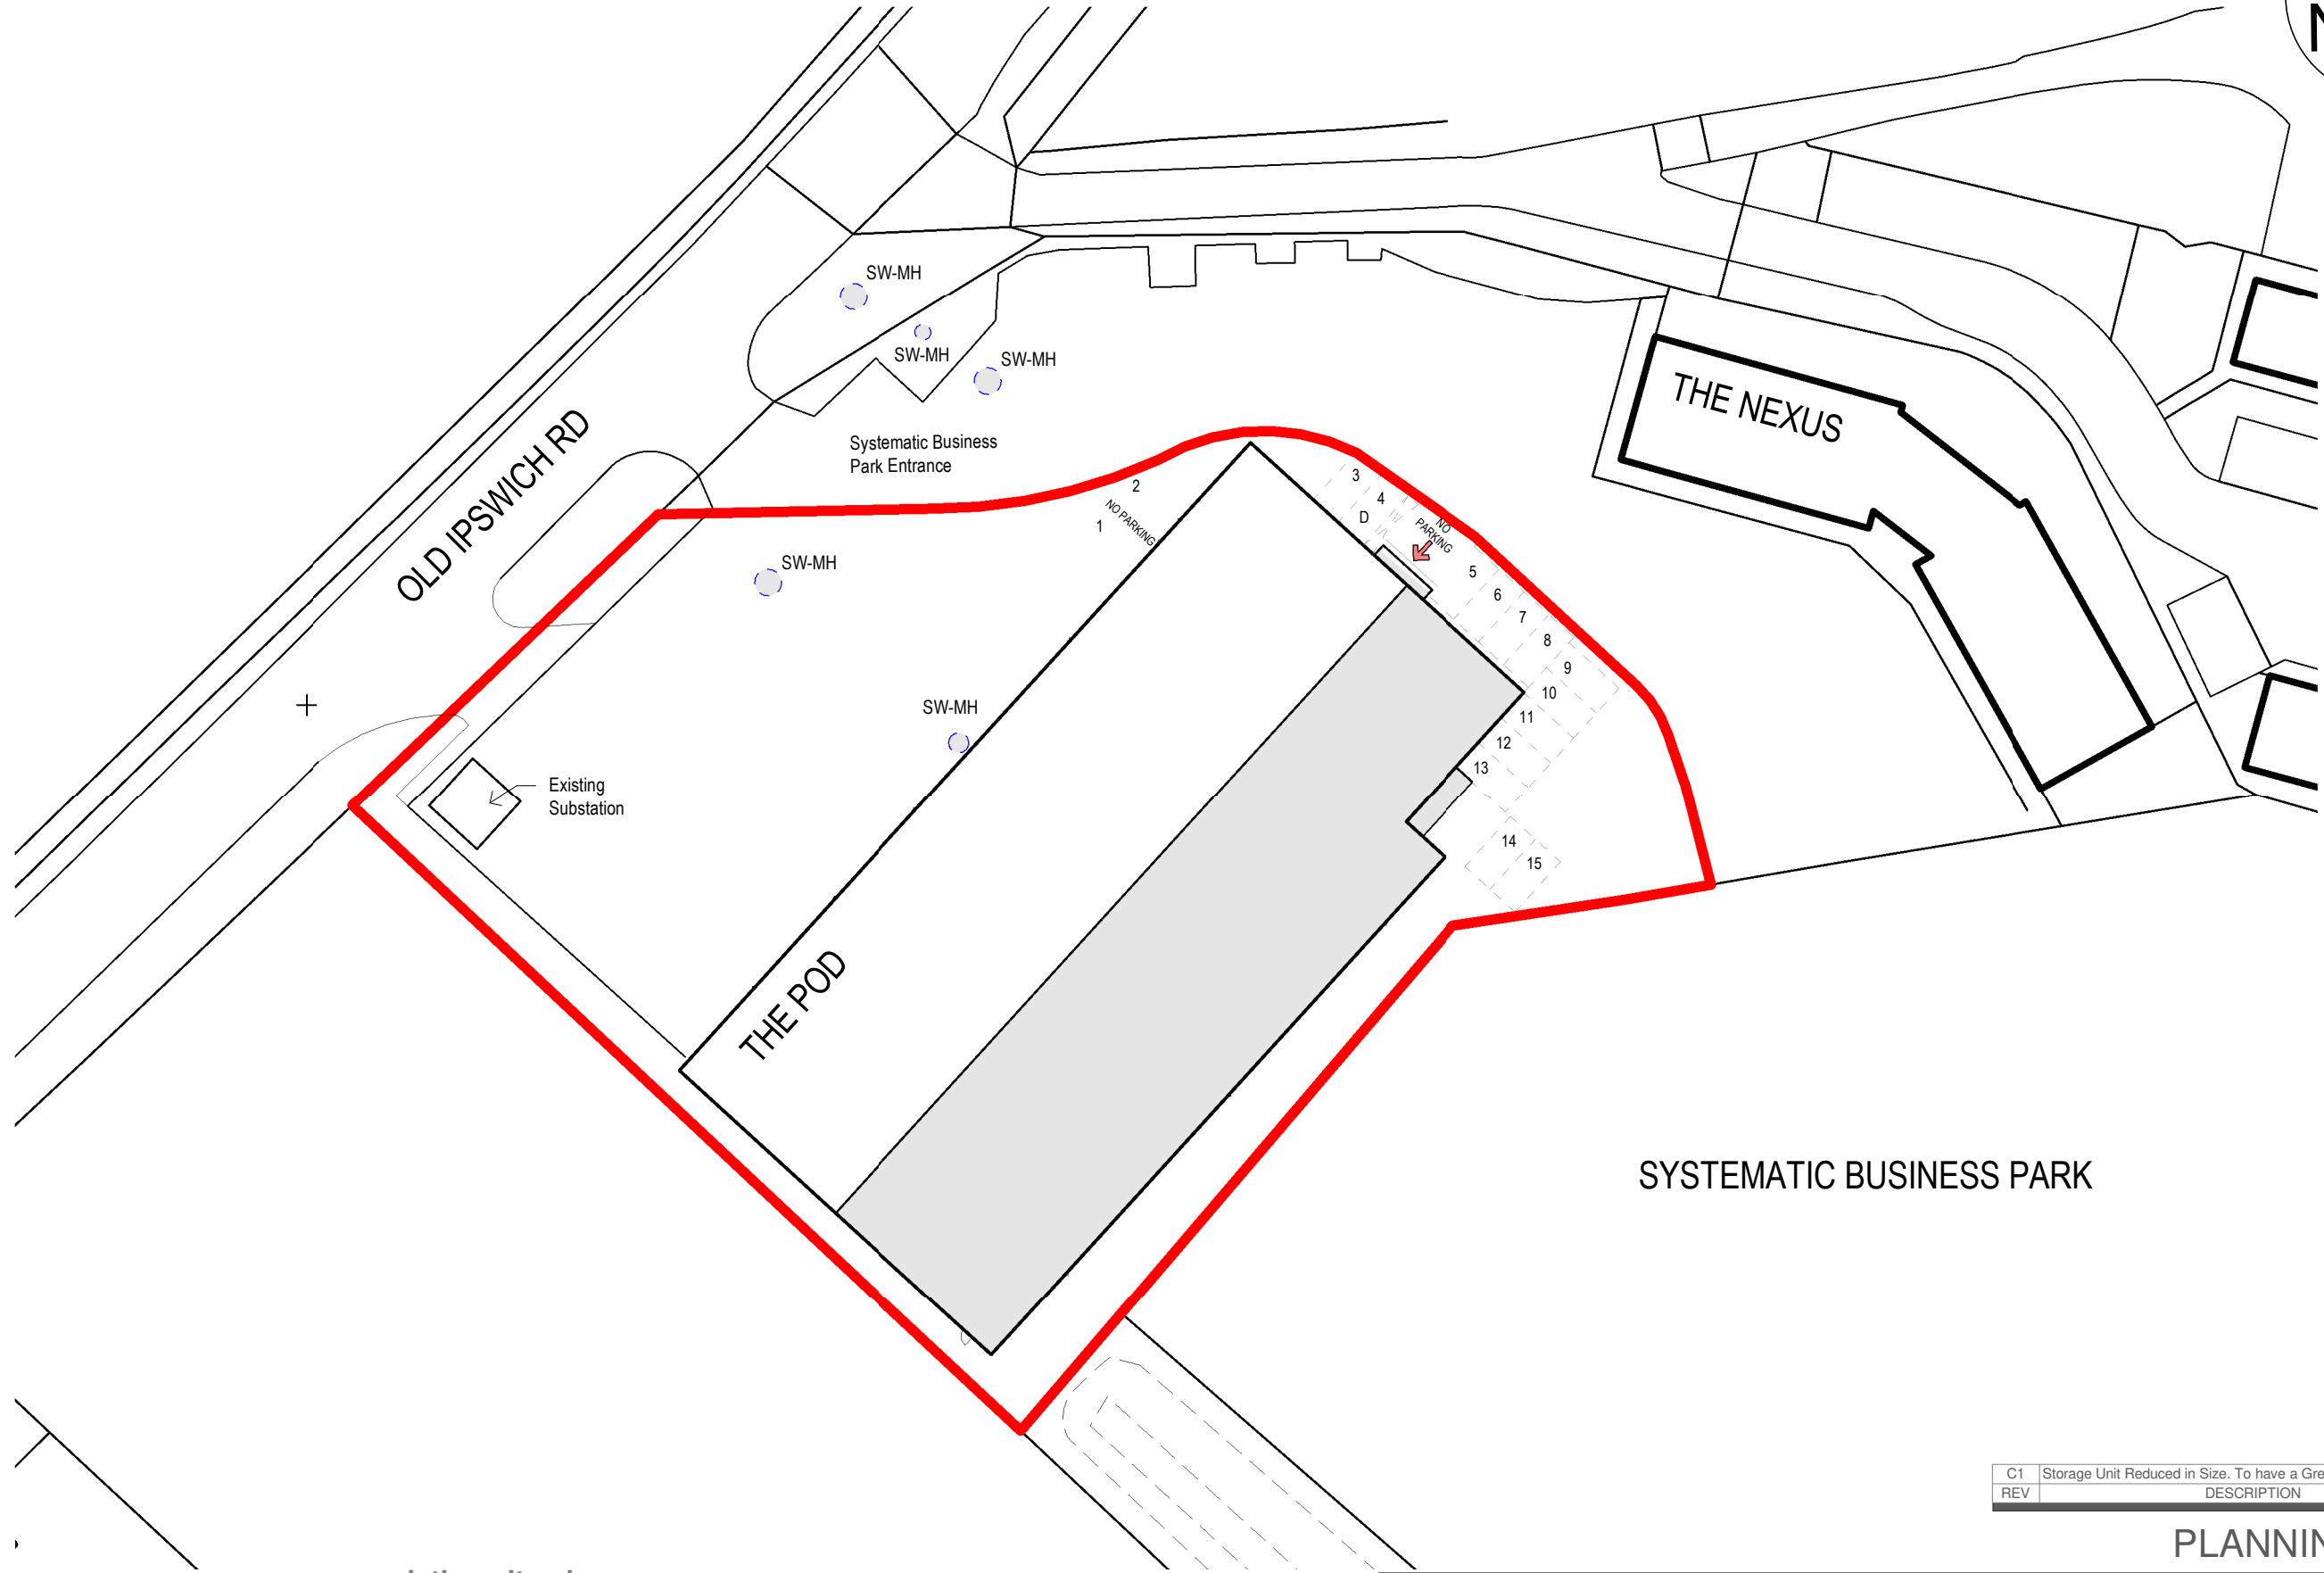


VISUAL SCALE 1:500 @ A3

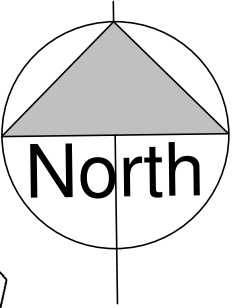

1 existing site plan
1 : 500

C1	Storage Unit Reduced in Size. To have a Green Roof	03.04.24
REV	DESCRIPTION	DATE

PLANNING

CLIENT JA Brooks Mechanical Services	DRAWN SN	DRAWING Existing Site Plan	
PROJECT Storage Unit @ The Pod	SCALE 1 : 500 @ A3	DRAWING NUMBER 2329-1102-C1	

Copyright © Nixon Architecture Ltd. Do Not Scale From Drawings. Work to Figured Dimensions only.