




1 Lower Ground Floor Plan  
--- Boundary Line

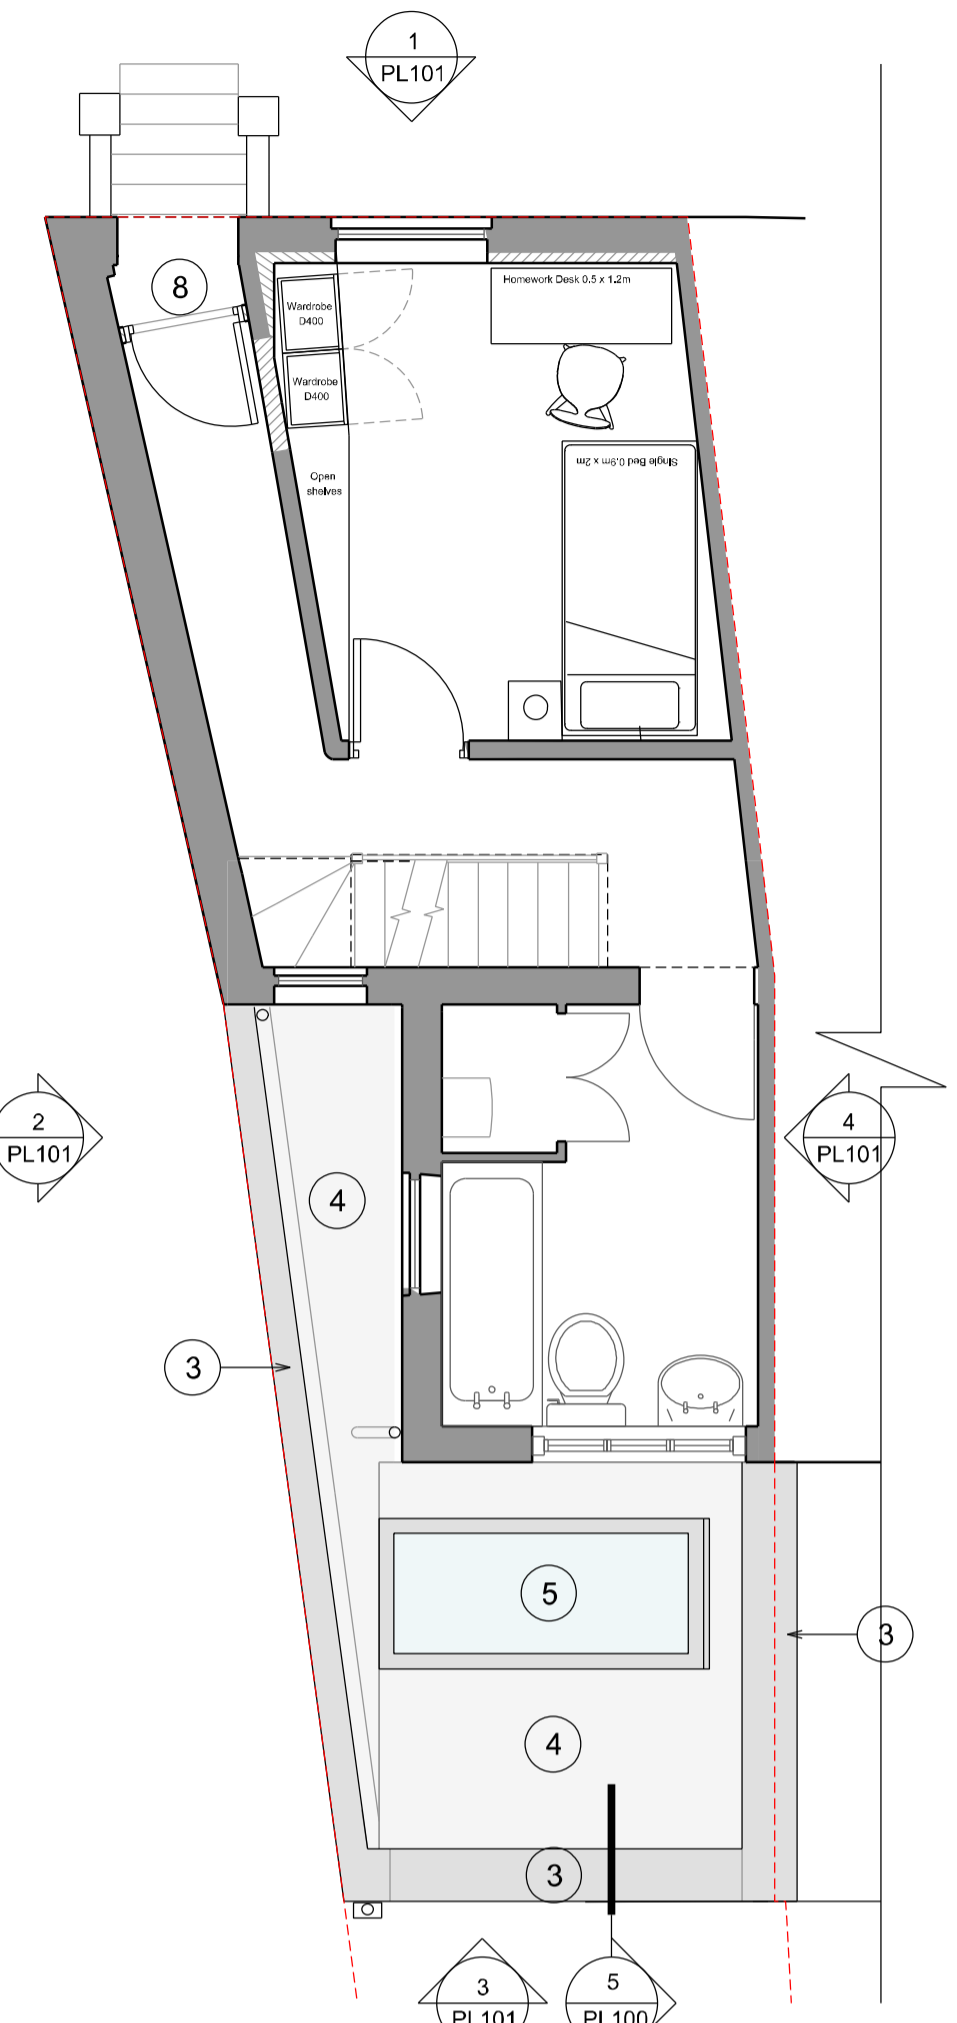


2 Upper Ground Floor Plan  
--- Boundary Line

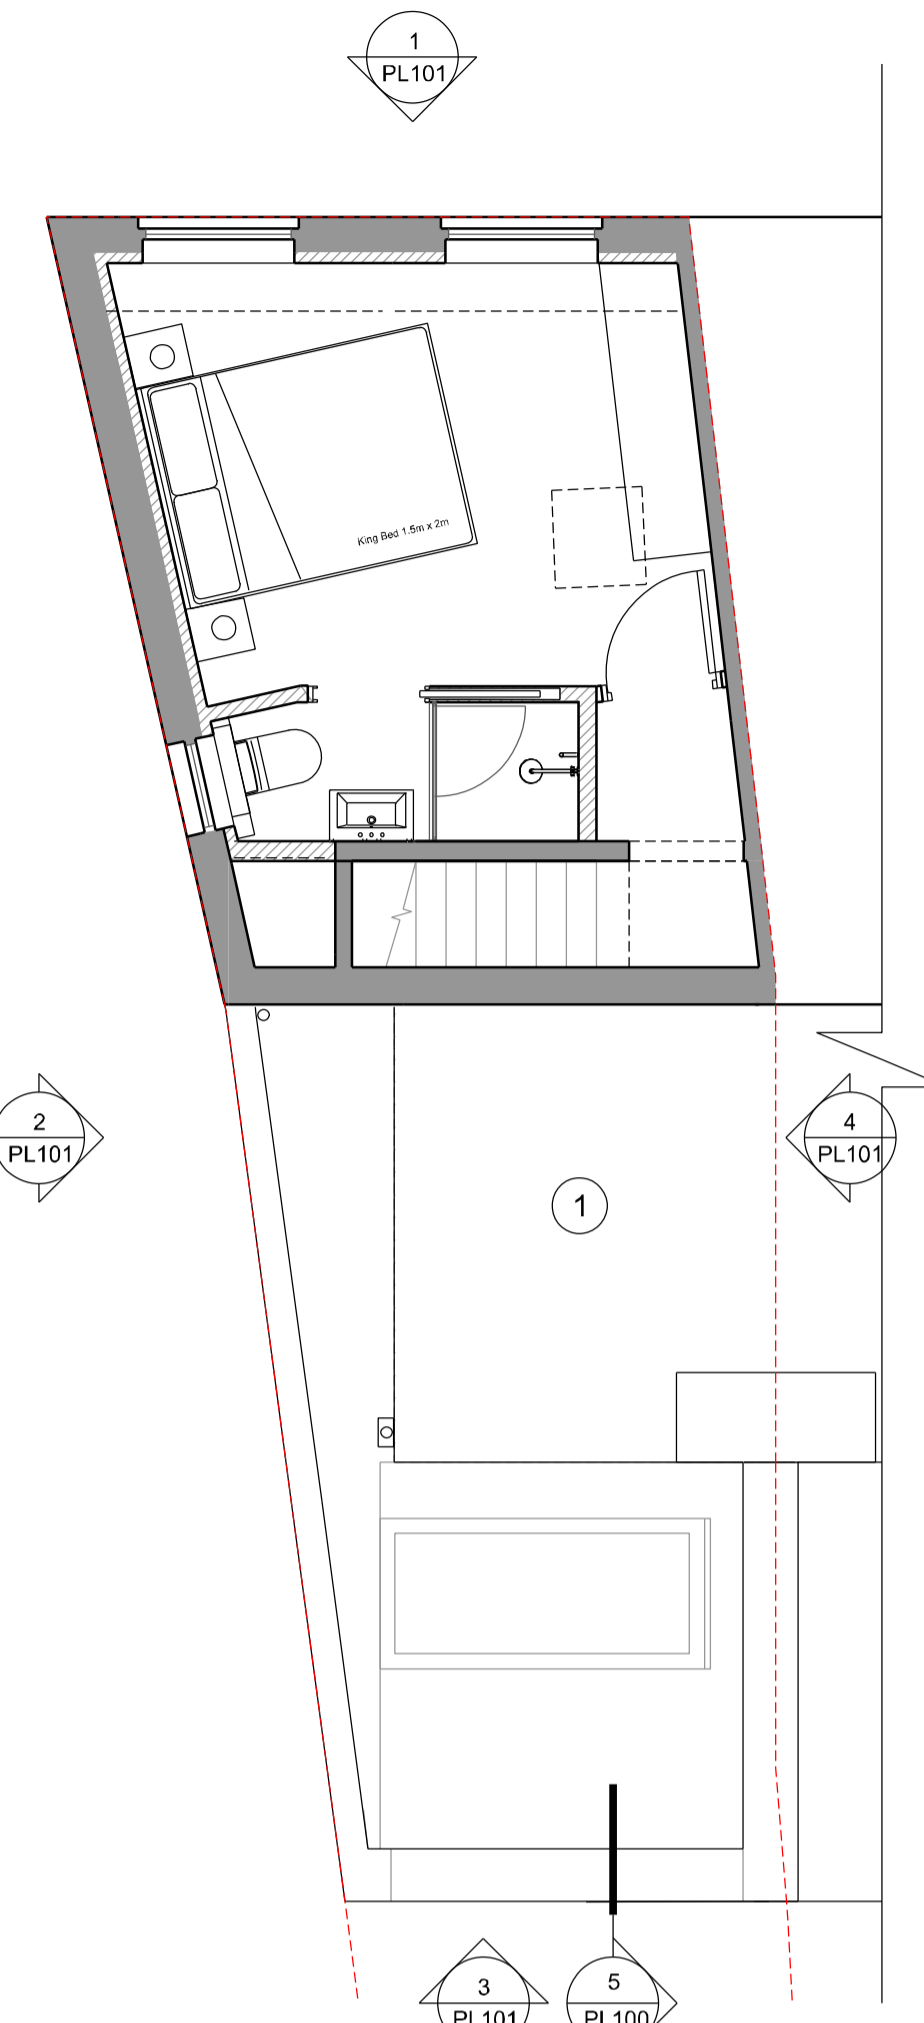

3 First Floor Plan  
--- Boundary Line


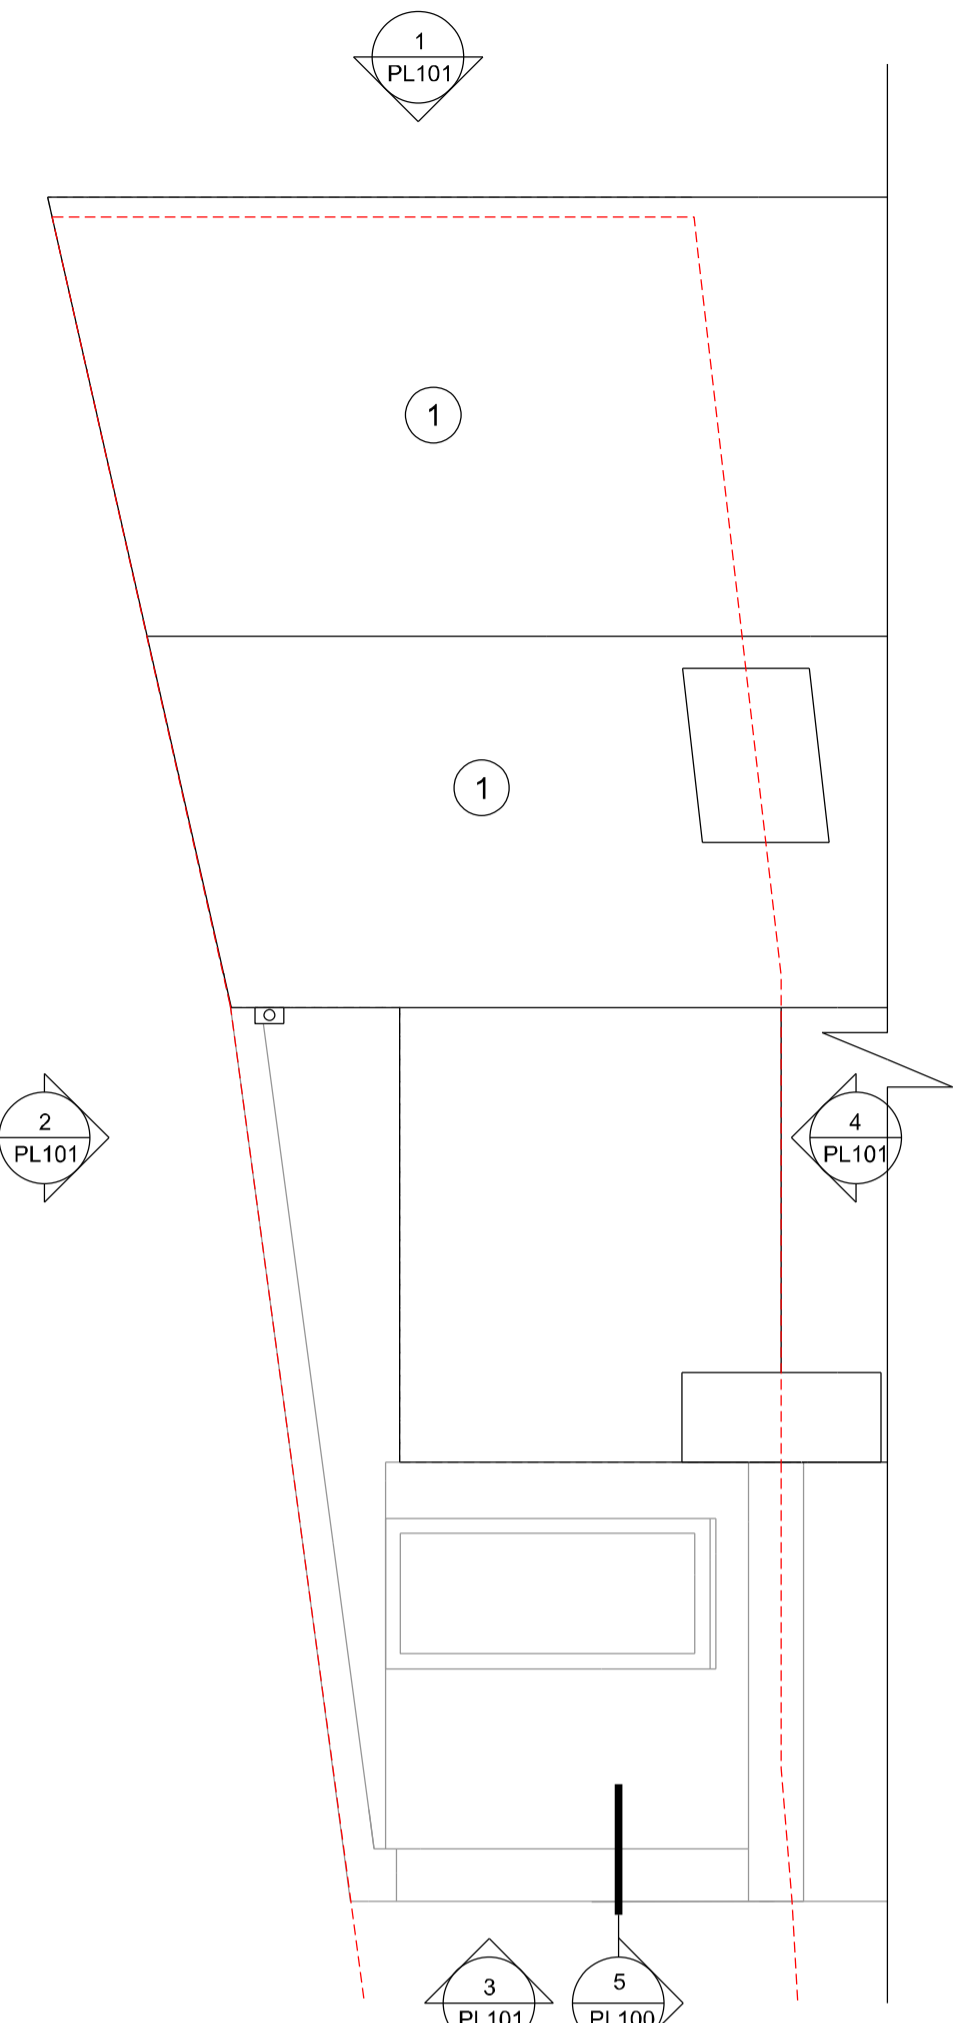


4 Roof Plan

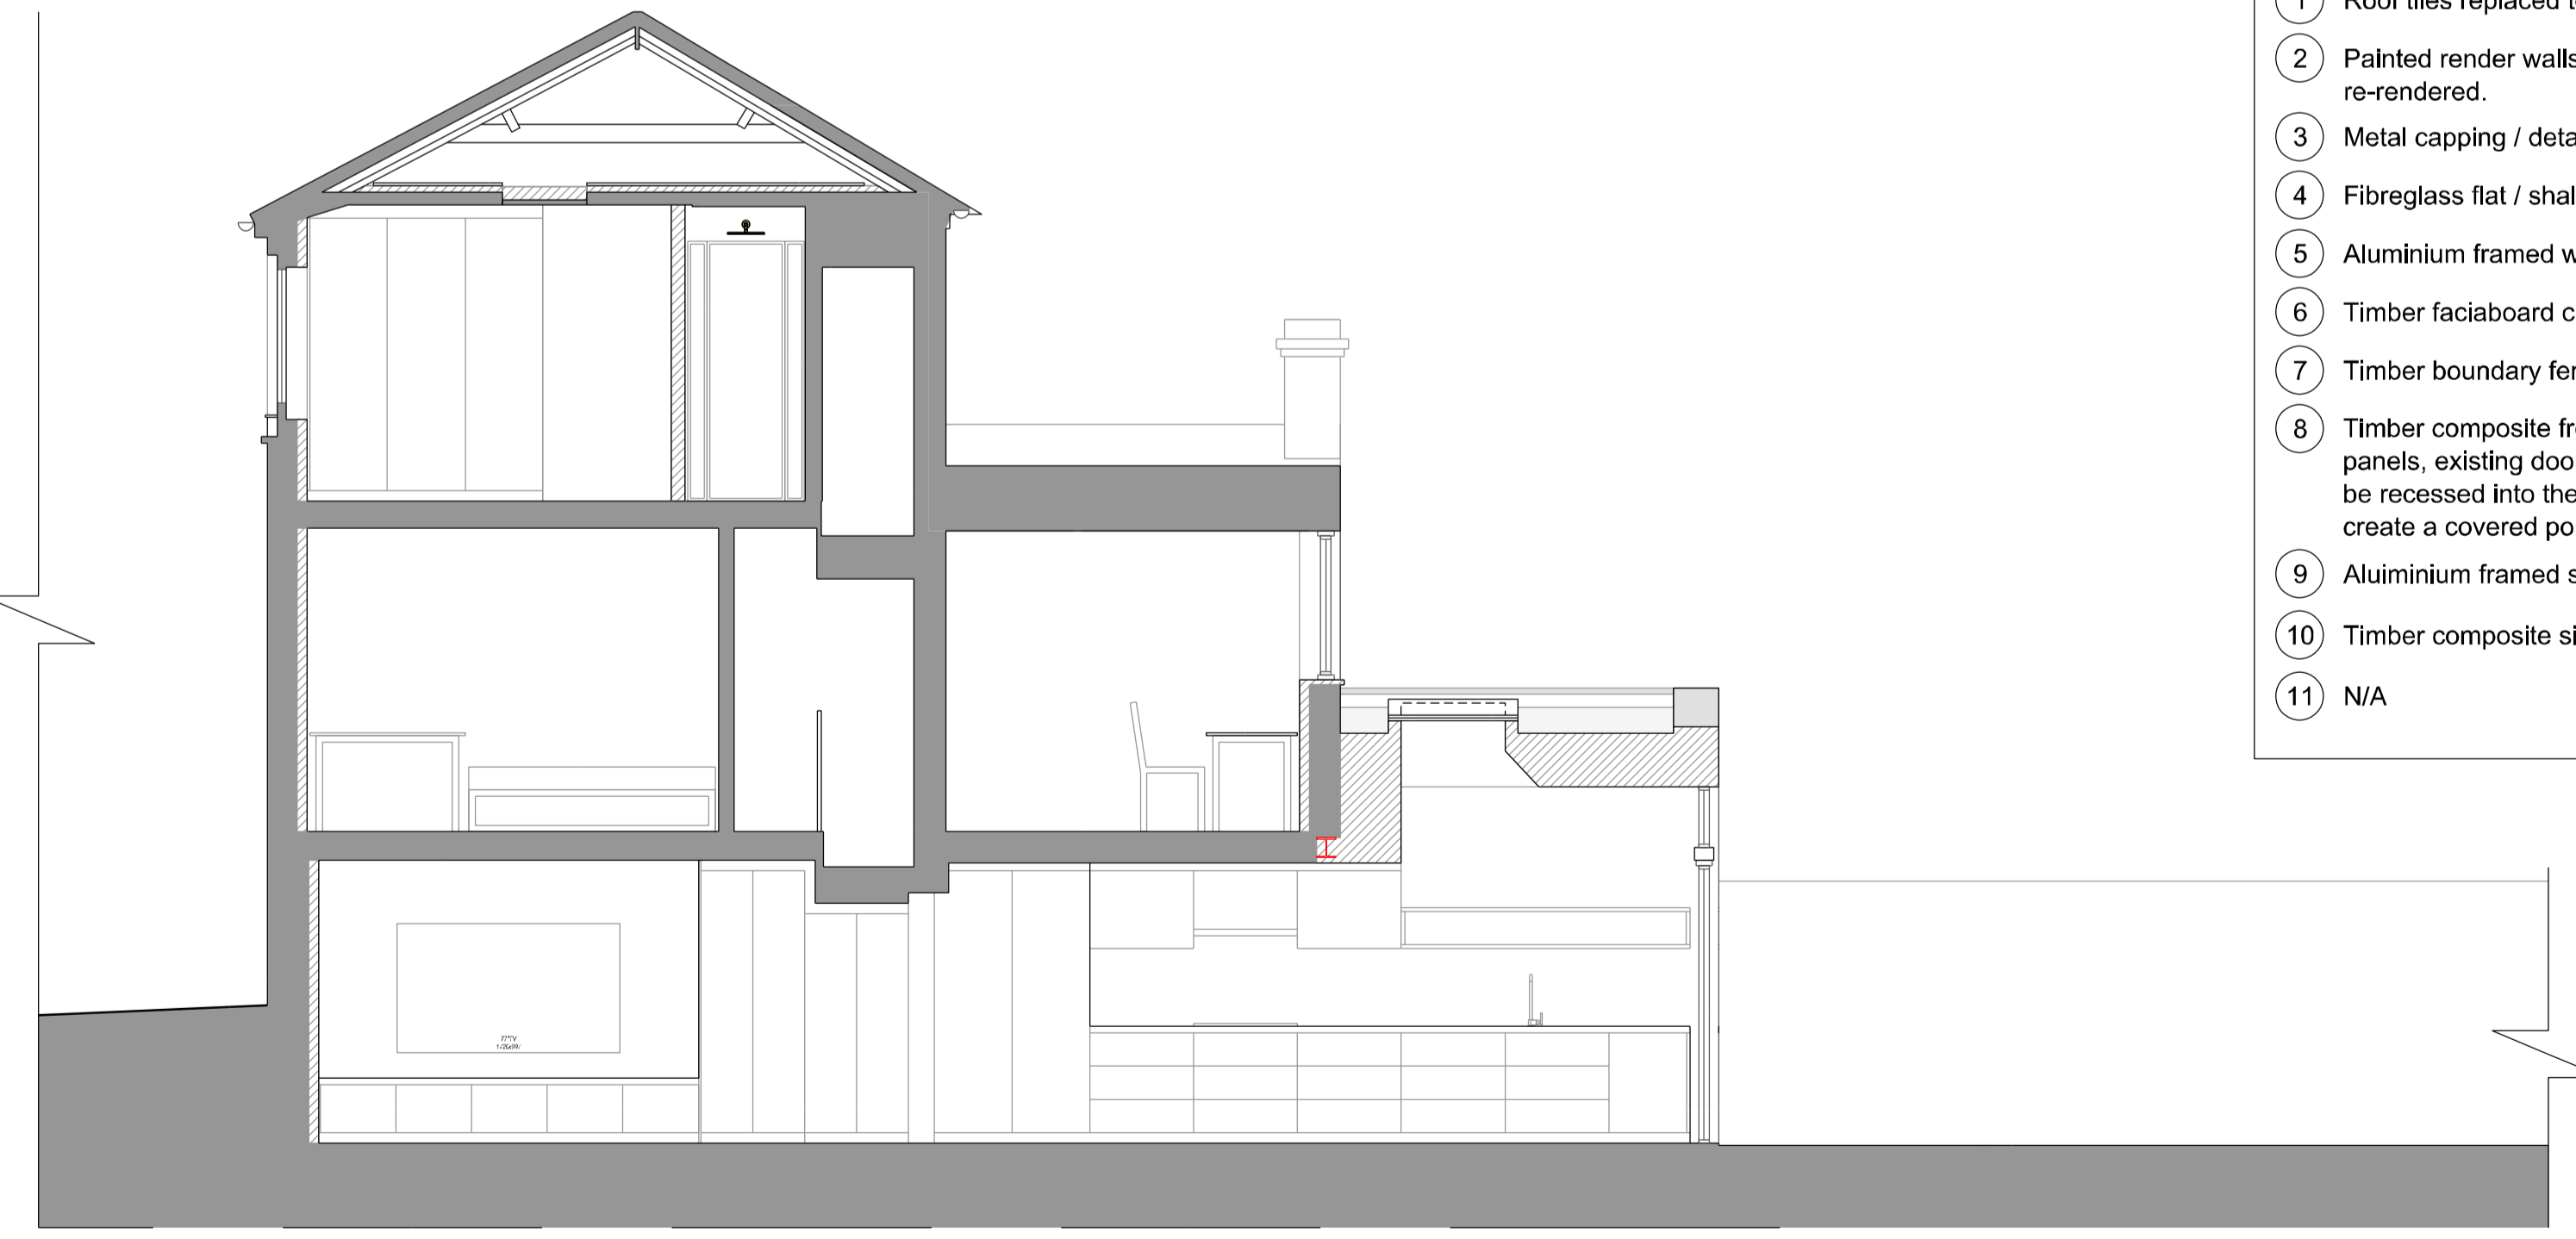

5 Long Section

- PROPOSED KEY**
- 1 Roof tiles replaced to match existing.
  - 2 Painted render walls, new and existing re-rendered.
  - 3 Metal capping / detailing.
  - 4 Fibreglass flat / shallow pitched roof.
  - 5 Aluminium framed windows / doors.
  - 6 Timber facia-board cladding.
  - 7 Timber boundary fence / gate.
  - 8 Timber composite front door with vision panels, existing door position changed to be recessed into the existing corridor to create a covered porch.
  - 9 Aluminium framed skylights.
  - 10 Timber composite side access door.
  - 11 N/A

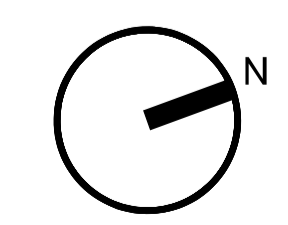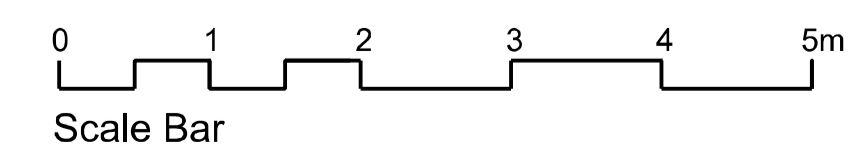


**NOTES**

This drawing is the copyright of Beacham Architects Ltd. and may not be reproduced or used for any other purpose except by written permission. Beacham Architects rely on the expertise of third parties and does not warrant the accuracy of their information.

If unclear information or discrepancies exist between this drawing and other consultants, contractors, sub-contractors or site conditions, notify Beacham Architects immediately. Do not scale this drawing. All site dimensions to be confirmed prior to fabrication. Drawing to be read in conjunction with all issued Beacham Architects documentation.

Beacham Architect's design responsibility is limited to the design of the permanent works as constructed, in accordance with Beacham Architect's design. Methods of construction drawn depict the Design Intent. Contractor to verify construction methods and to construct the works to reflect the design intent, in accordance with current Building Regulations and Standards.

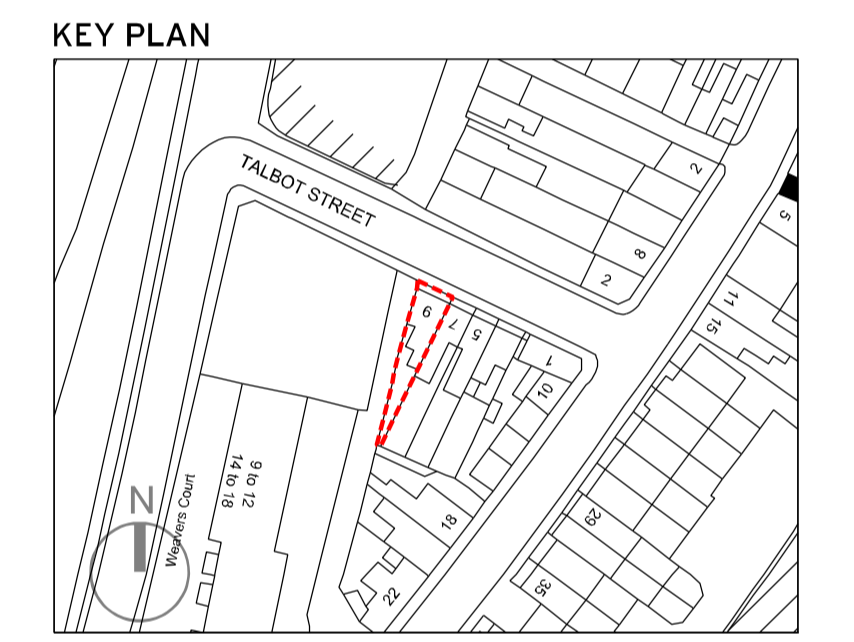

**DESIGNER**  
 Beacham Architects  
 Studio 13, The Gantry,  
 Broadcast Centre, Here East,  
 1 Waterden Road, London, E9 5LN

**PROJECT**  
 9 Talbot Street,  
 Harwich. CO12 3JQ

**CLIENT**  
 Ernest and Aurelija

**DRAWING TITLE**  
 Proposed Drawings

Ground Floor, First Floor, Roof Plans & Long Section

SCALE A1	SCALE A3	DRAWN	DATE
1:50	1:100	MB	08.01.24
PROJ. NO.	DWG NO.	REV	
9TS	PL100	-	