

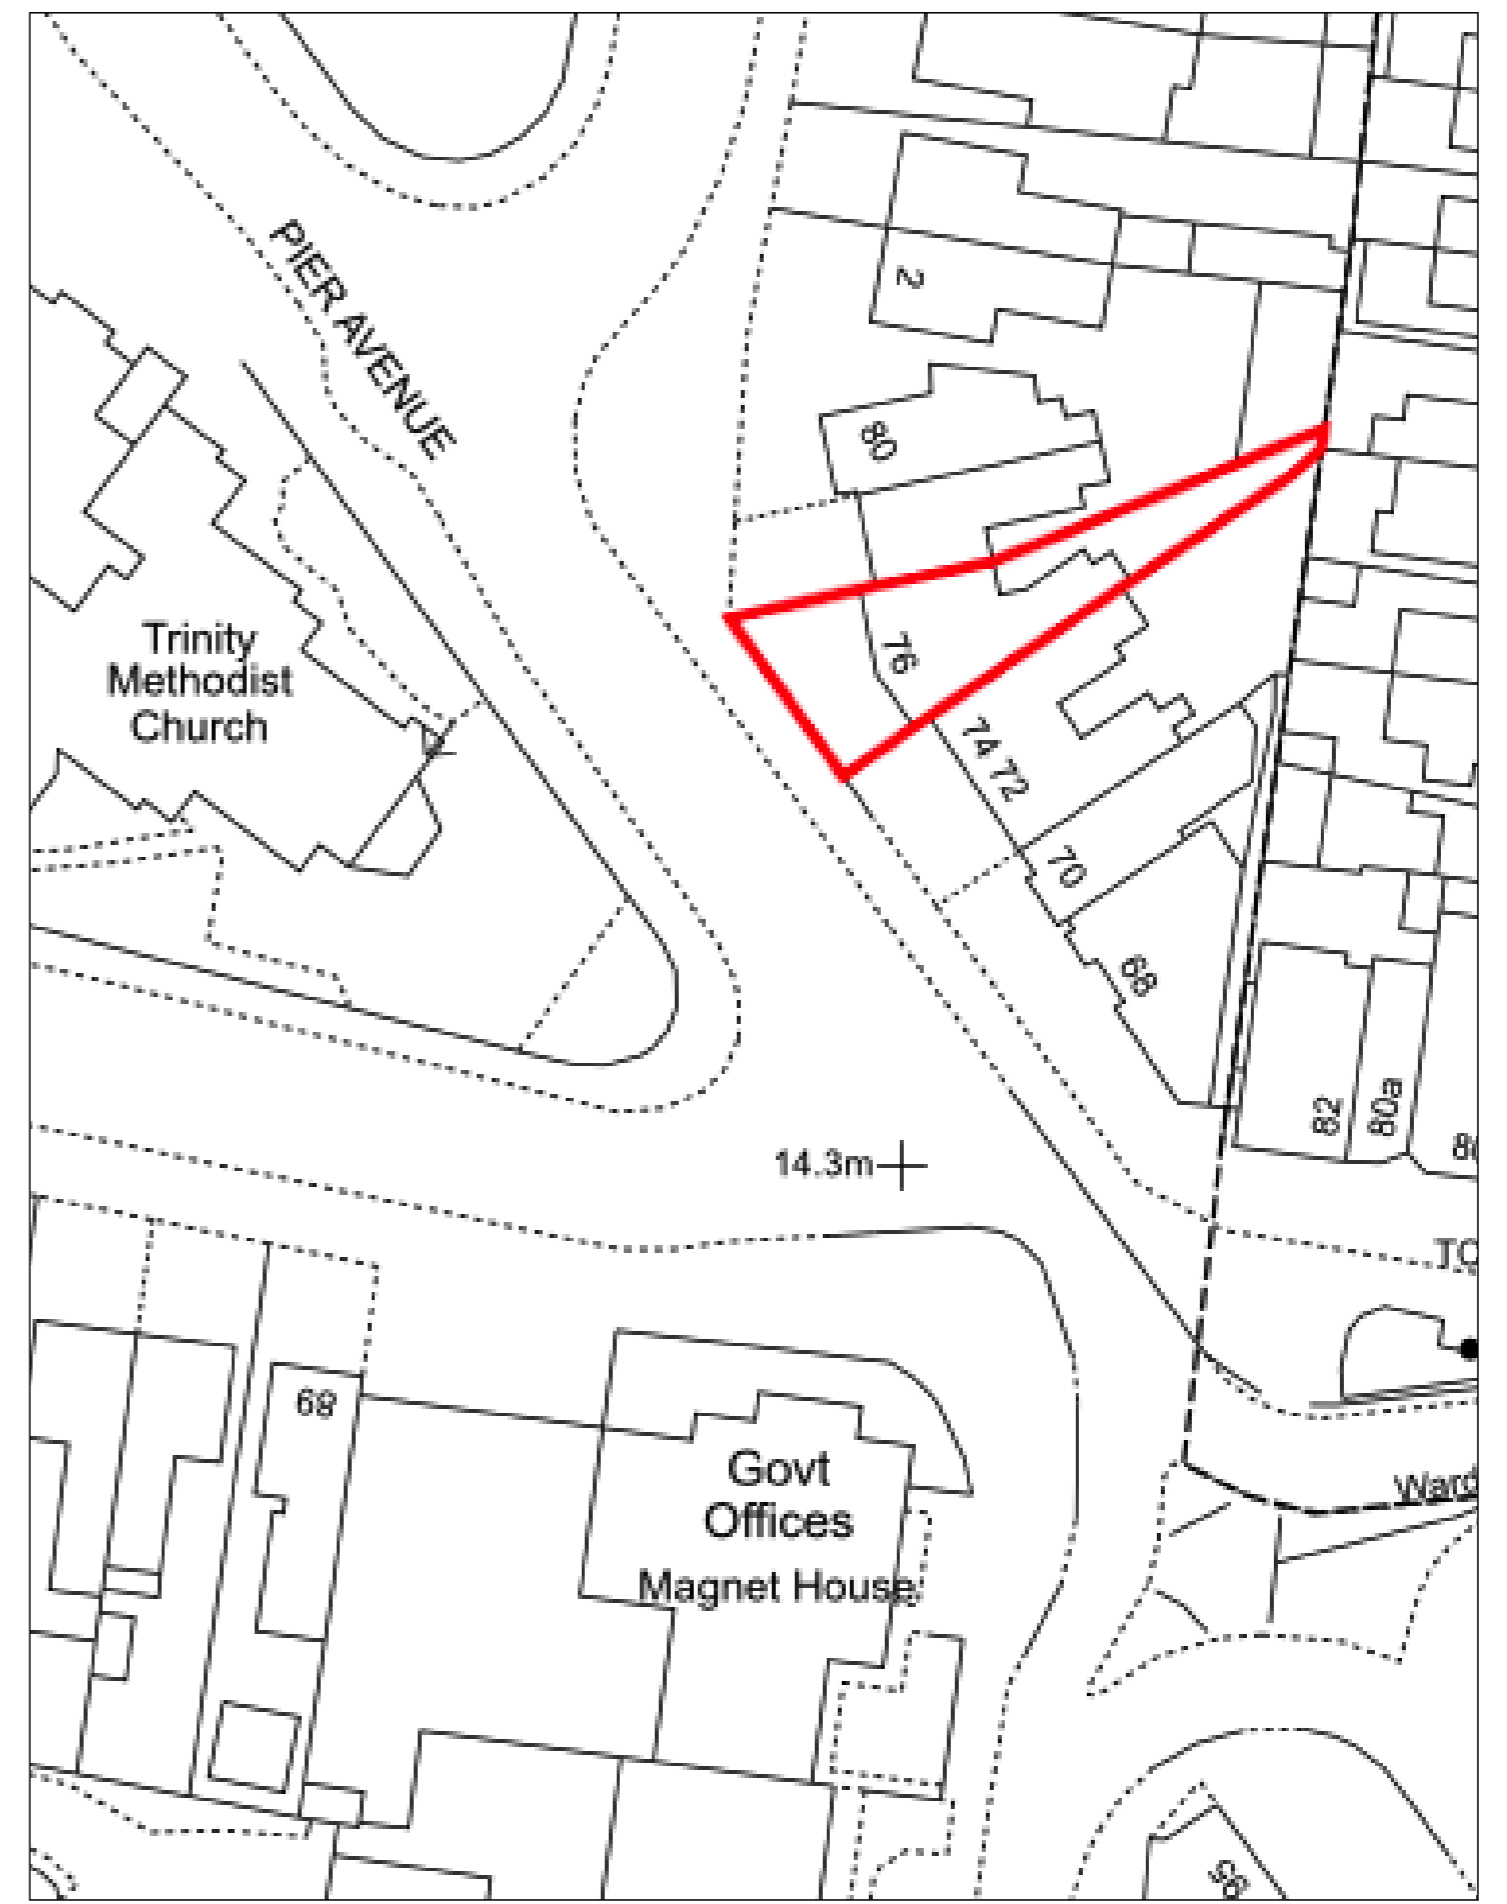
 


Proposed GF Layout  
Scale: 1:50

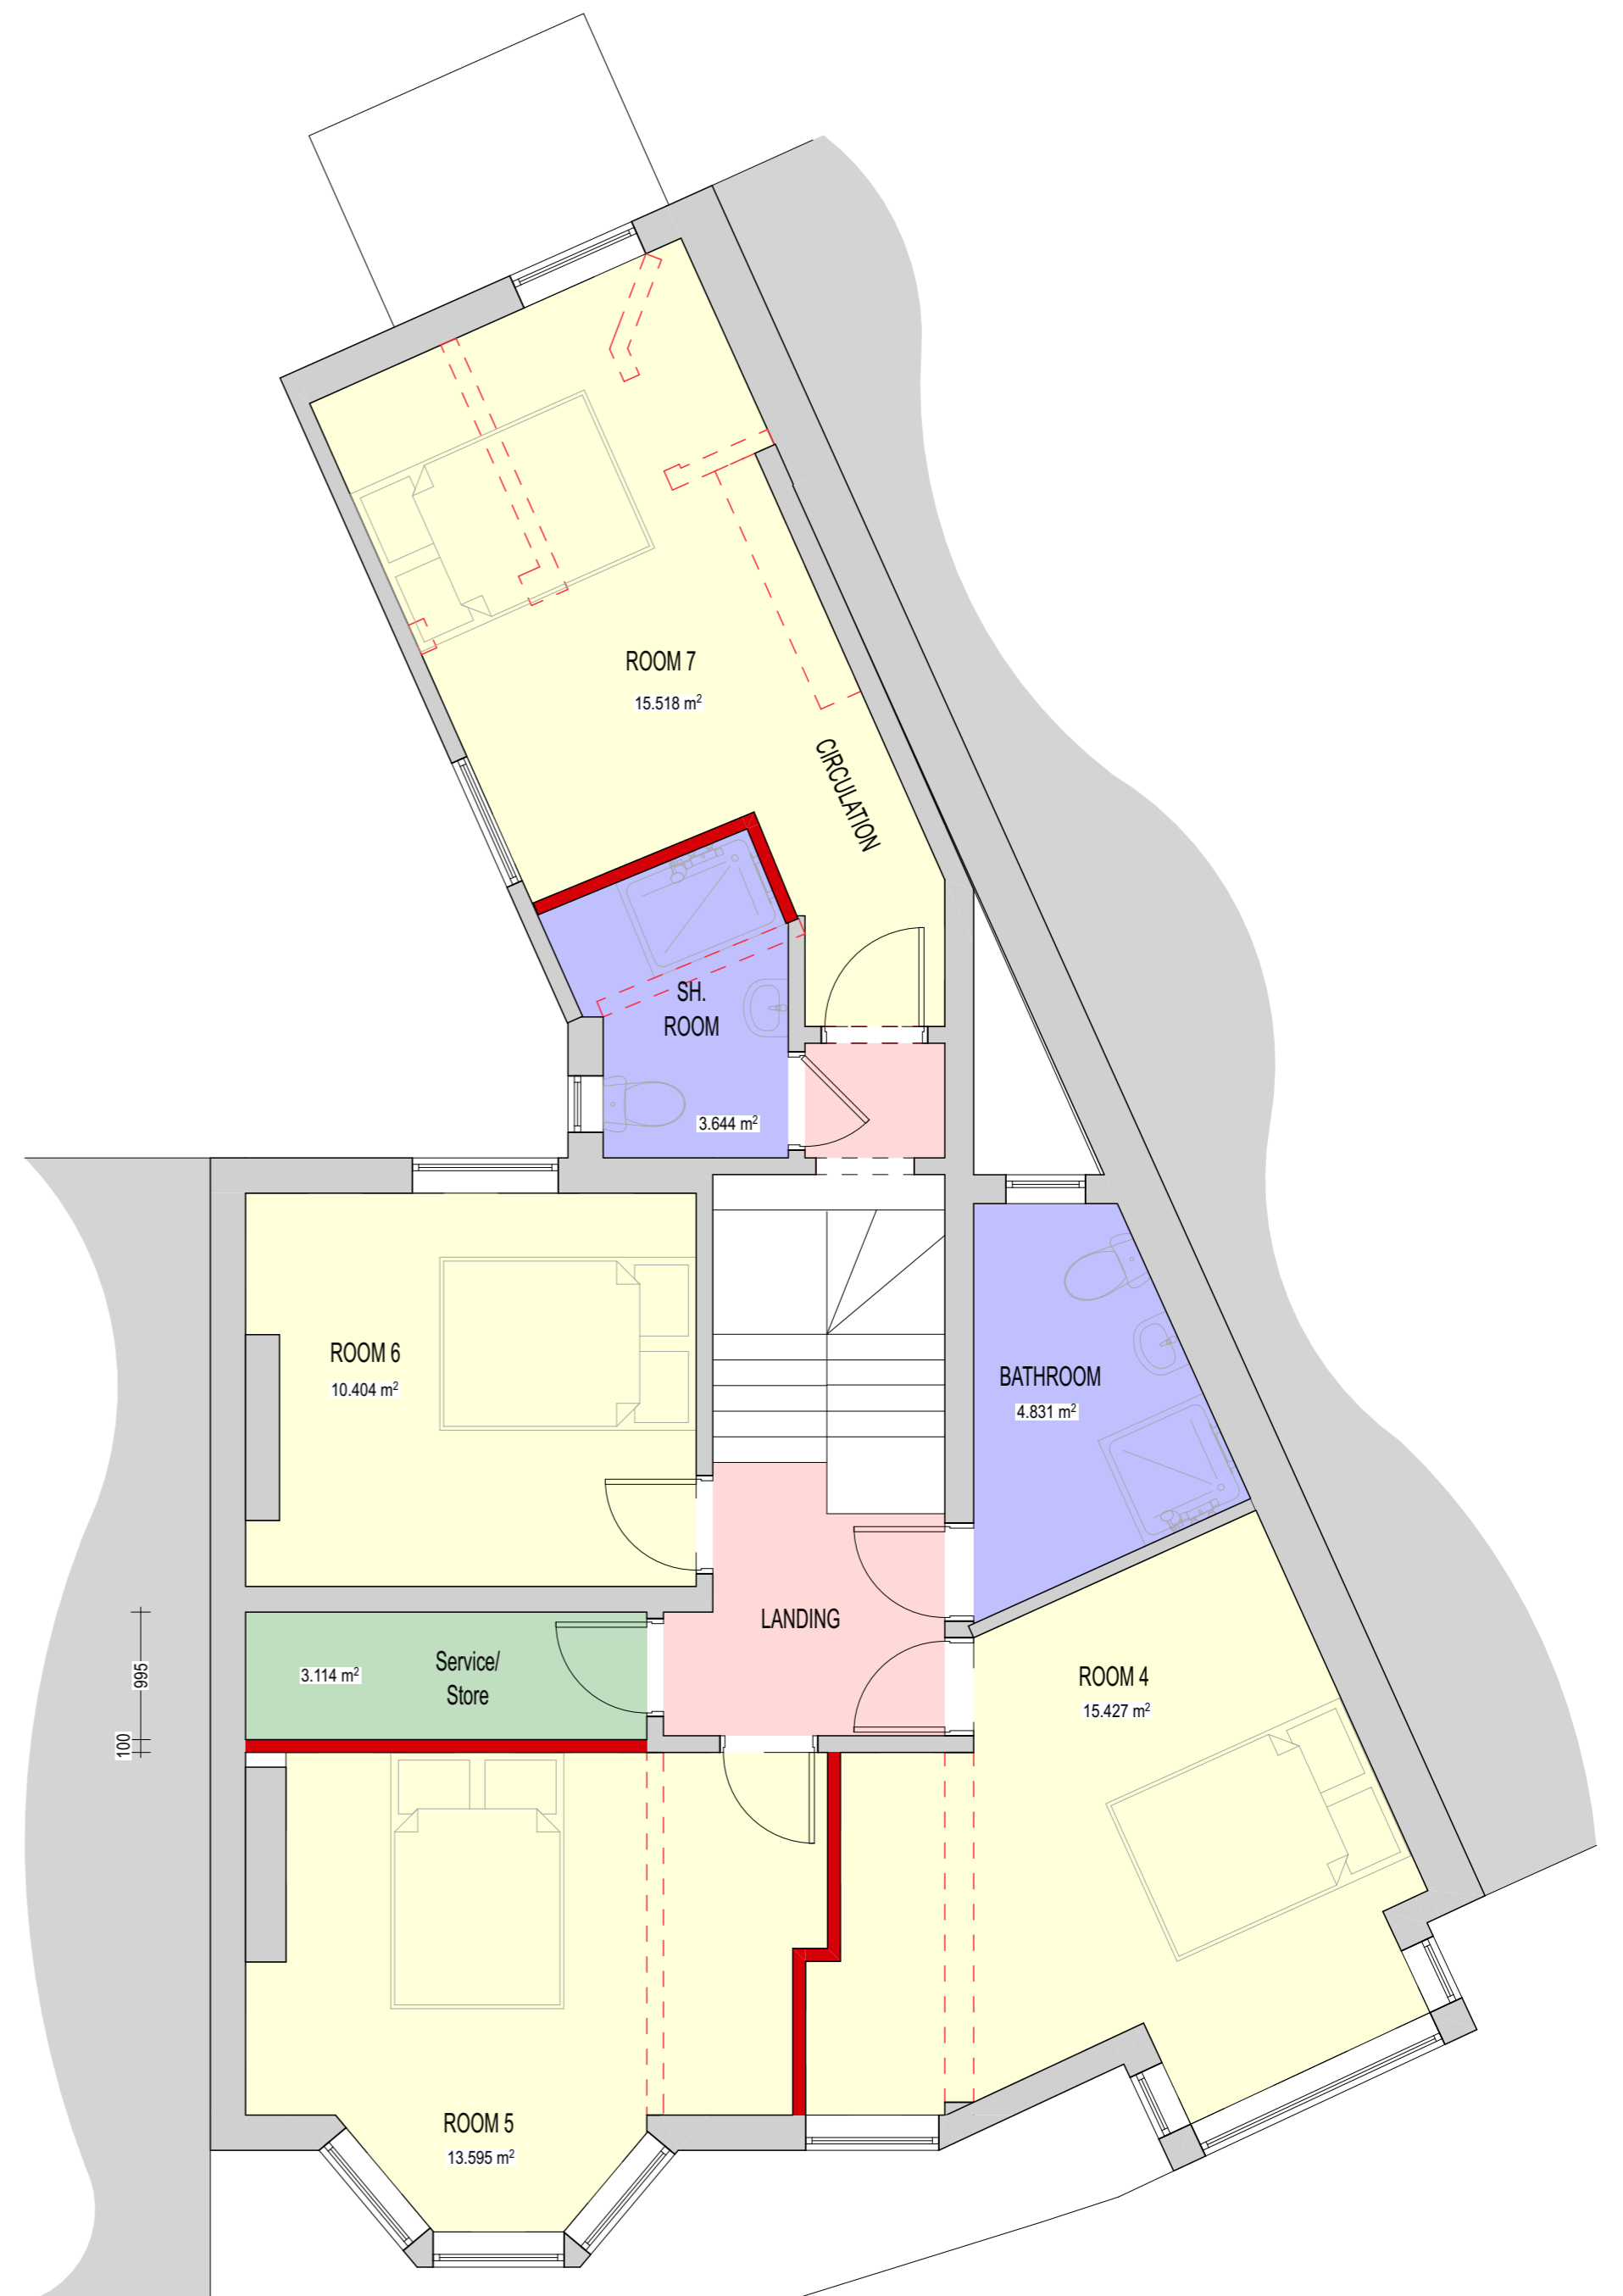

Proposed Site Plan  
Scale: 1:500

 

Proposed FF Layout  
Scale: 1:50

Figured dimensions to be followed, do not scale off this drawing.  
All dimensions and levels to be checked on site by Contractor and site dimensions to be his responsibility.  
Drawing errors and omissions to be reported to the Designer.  
This drawing is to be read in conjunction with all relevant consultants and/or specialist contractors' drawings and documents. Any variations or discrepancies are to be reported to the Designer before works commence.  
This drawing is to be used for the purpose of Planning and Building Control Approval only.

Amendments

PLANNING

Site Location:  
76 Pier Avenue,  
Clacton, Essex



T: 01473 411755 E: Enquiries@visiondpc.co.uk

Job Title:  
Change of use to C4 8 Bed HMO, including  
internal alterations and re-configuration

Client

Drawn by: AL Date: 10.03.2024  
Checked by: Date:

Drawing Name  
PROPOSED LAYOUTS

Drawing Scale: 1:50  
Layout ID: 24-014-FS-02D Status: Revision