




Existing Front Elevation  
(North West)

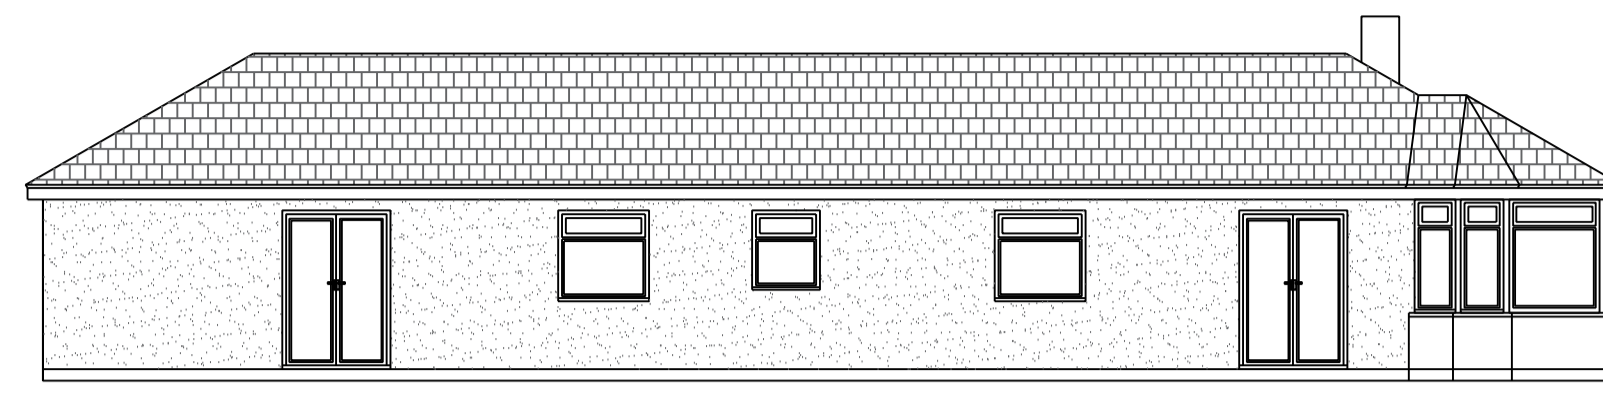




Existing Side Elevation  
(North East)

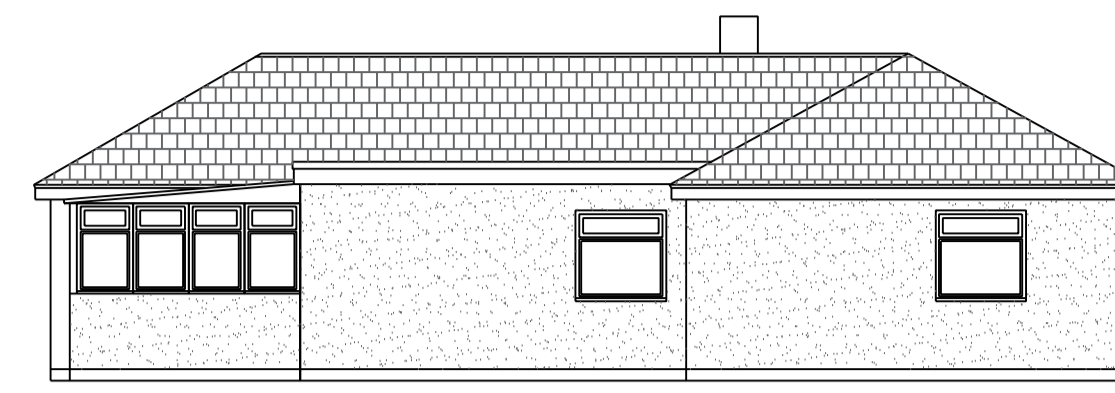

Existing Rear Elevation  
(South East)

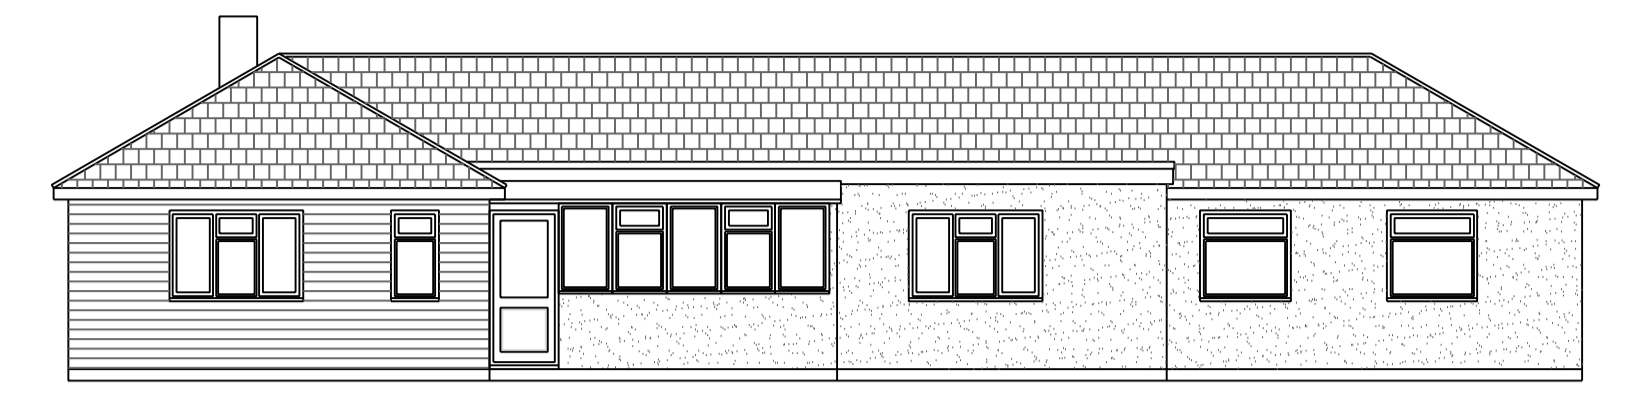

Existing Side Elevation  
(South West)

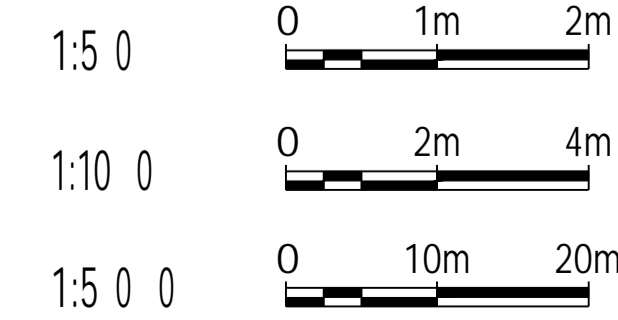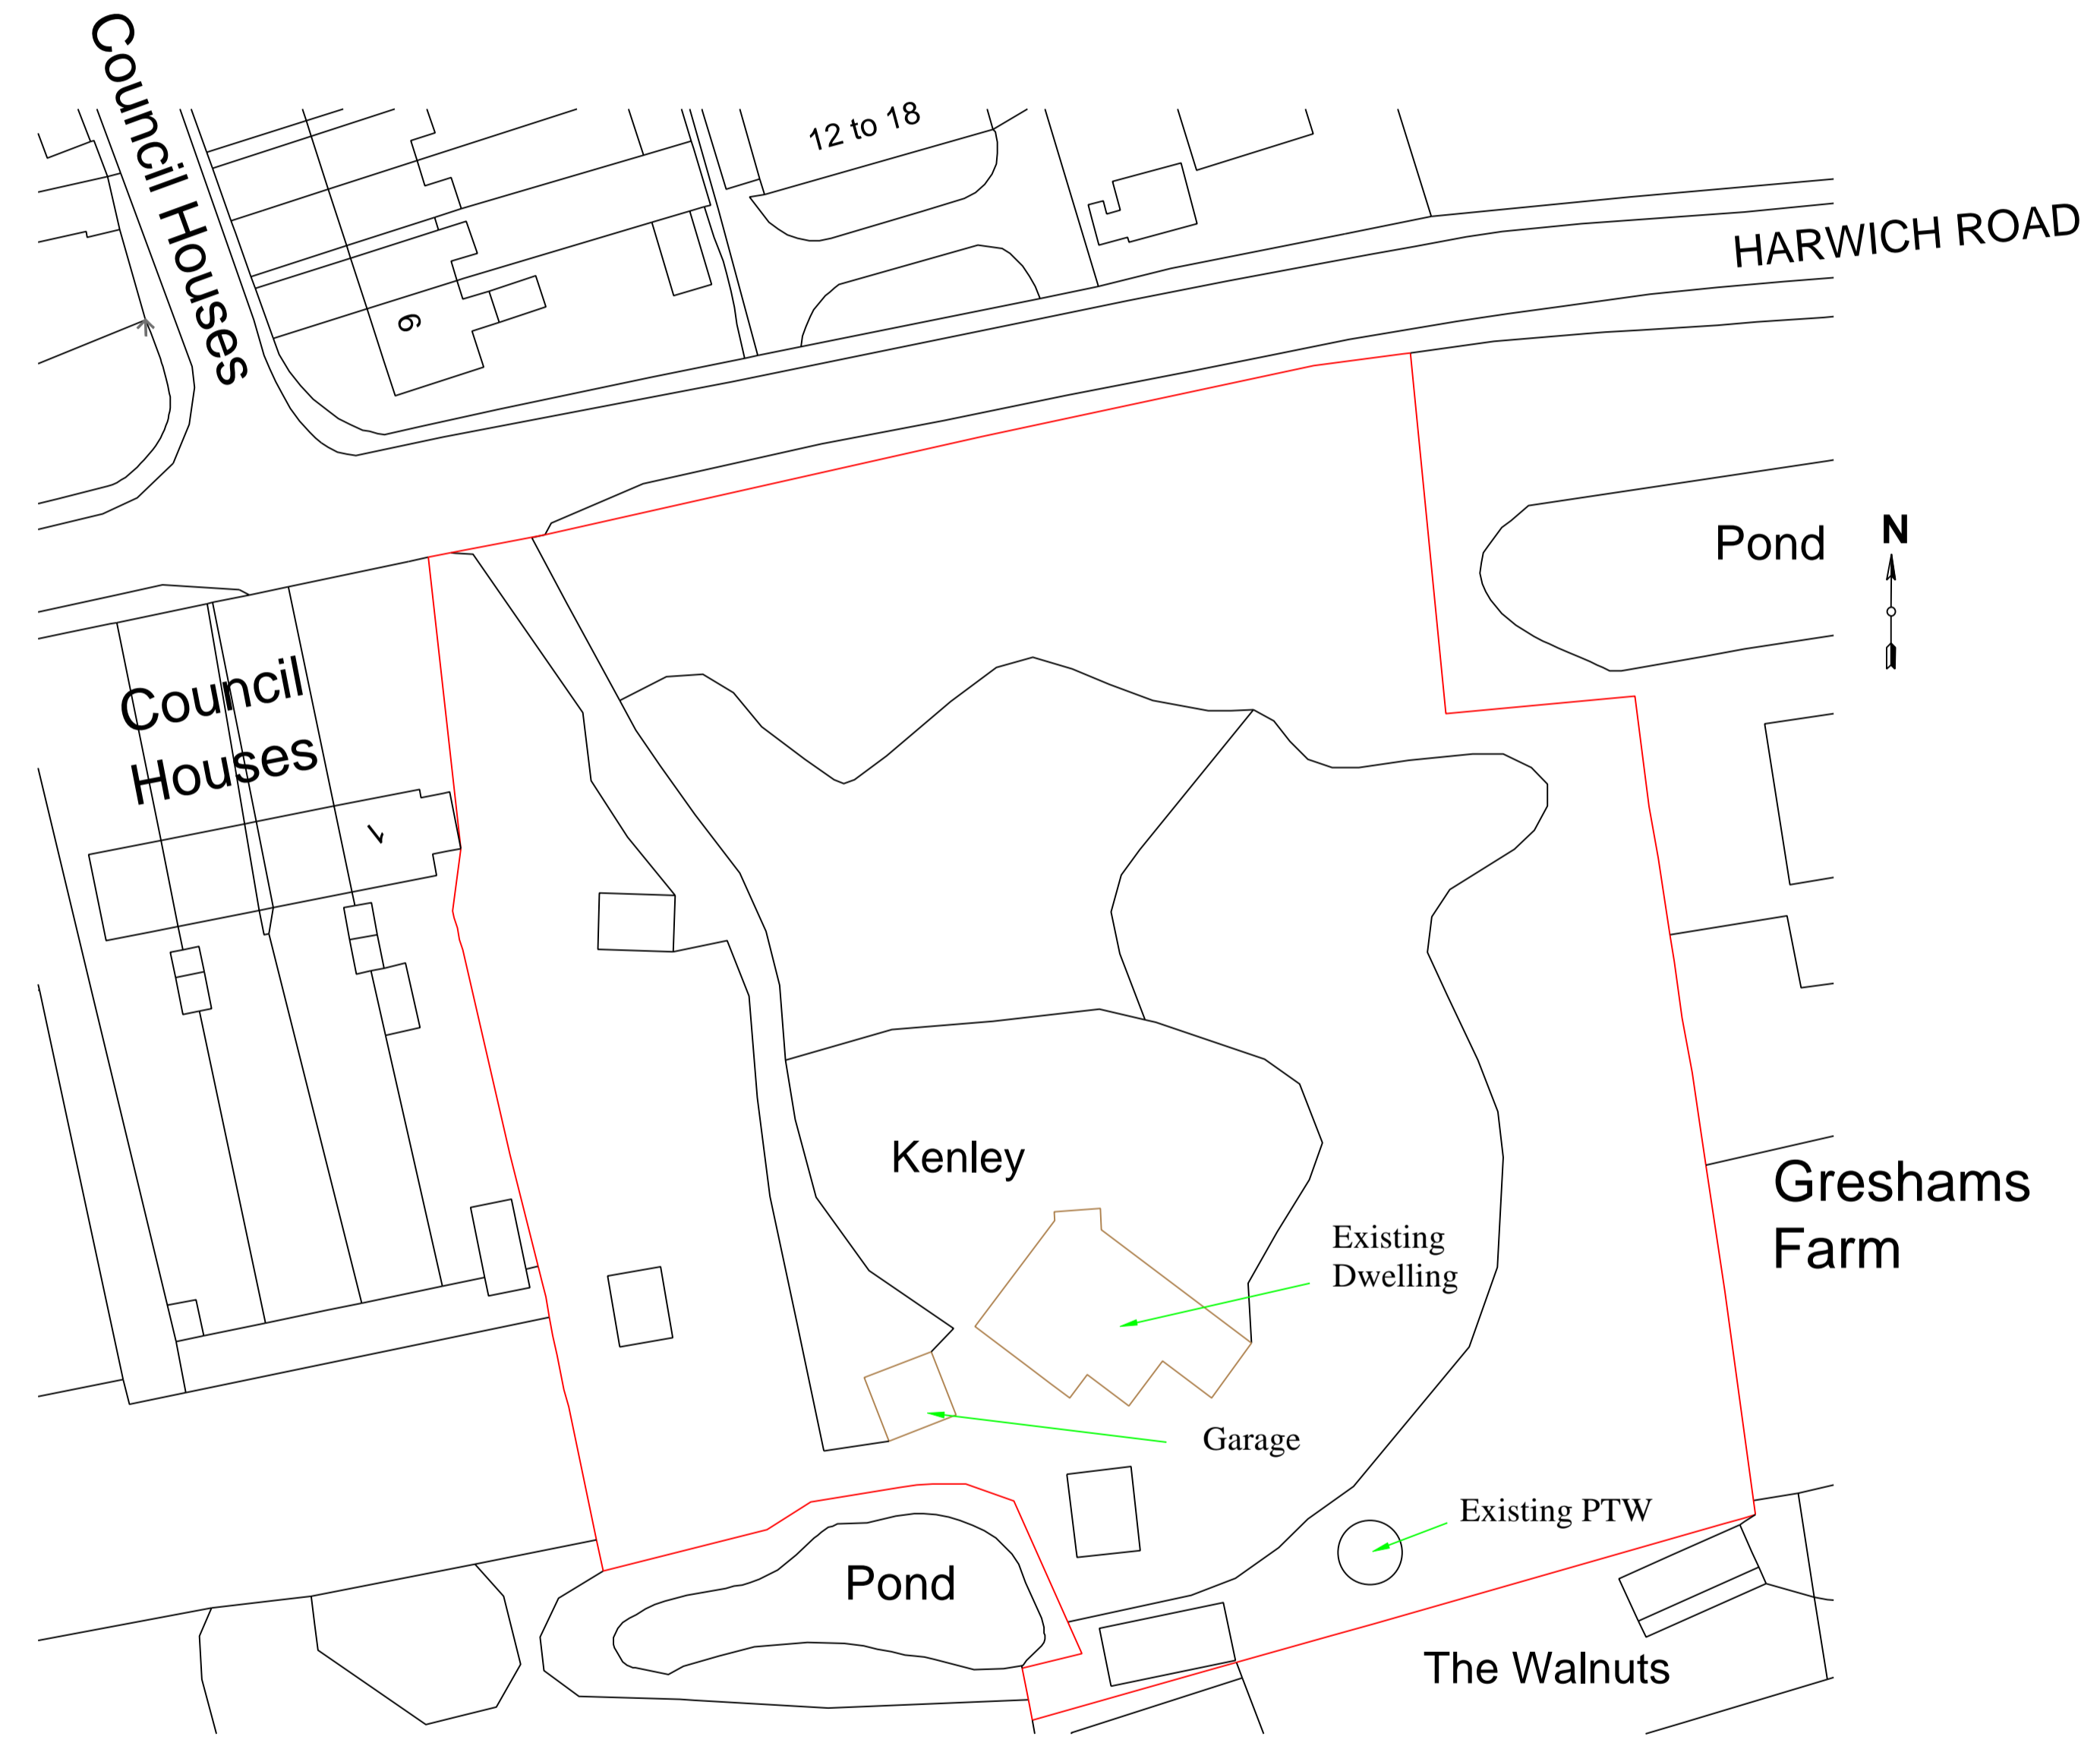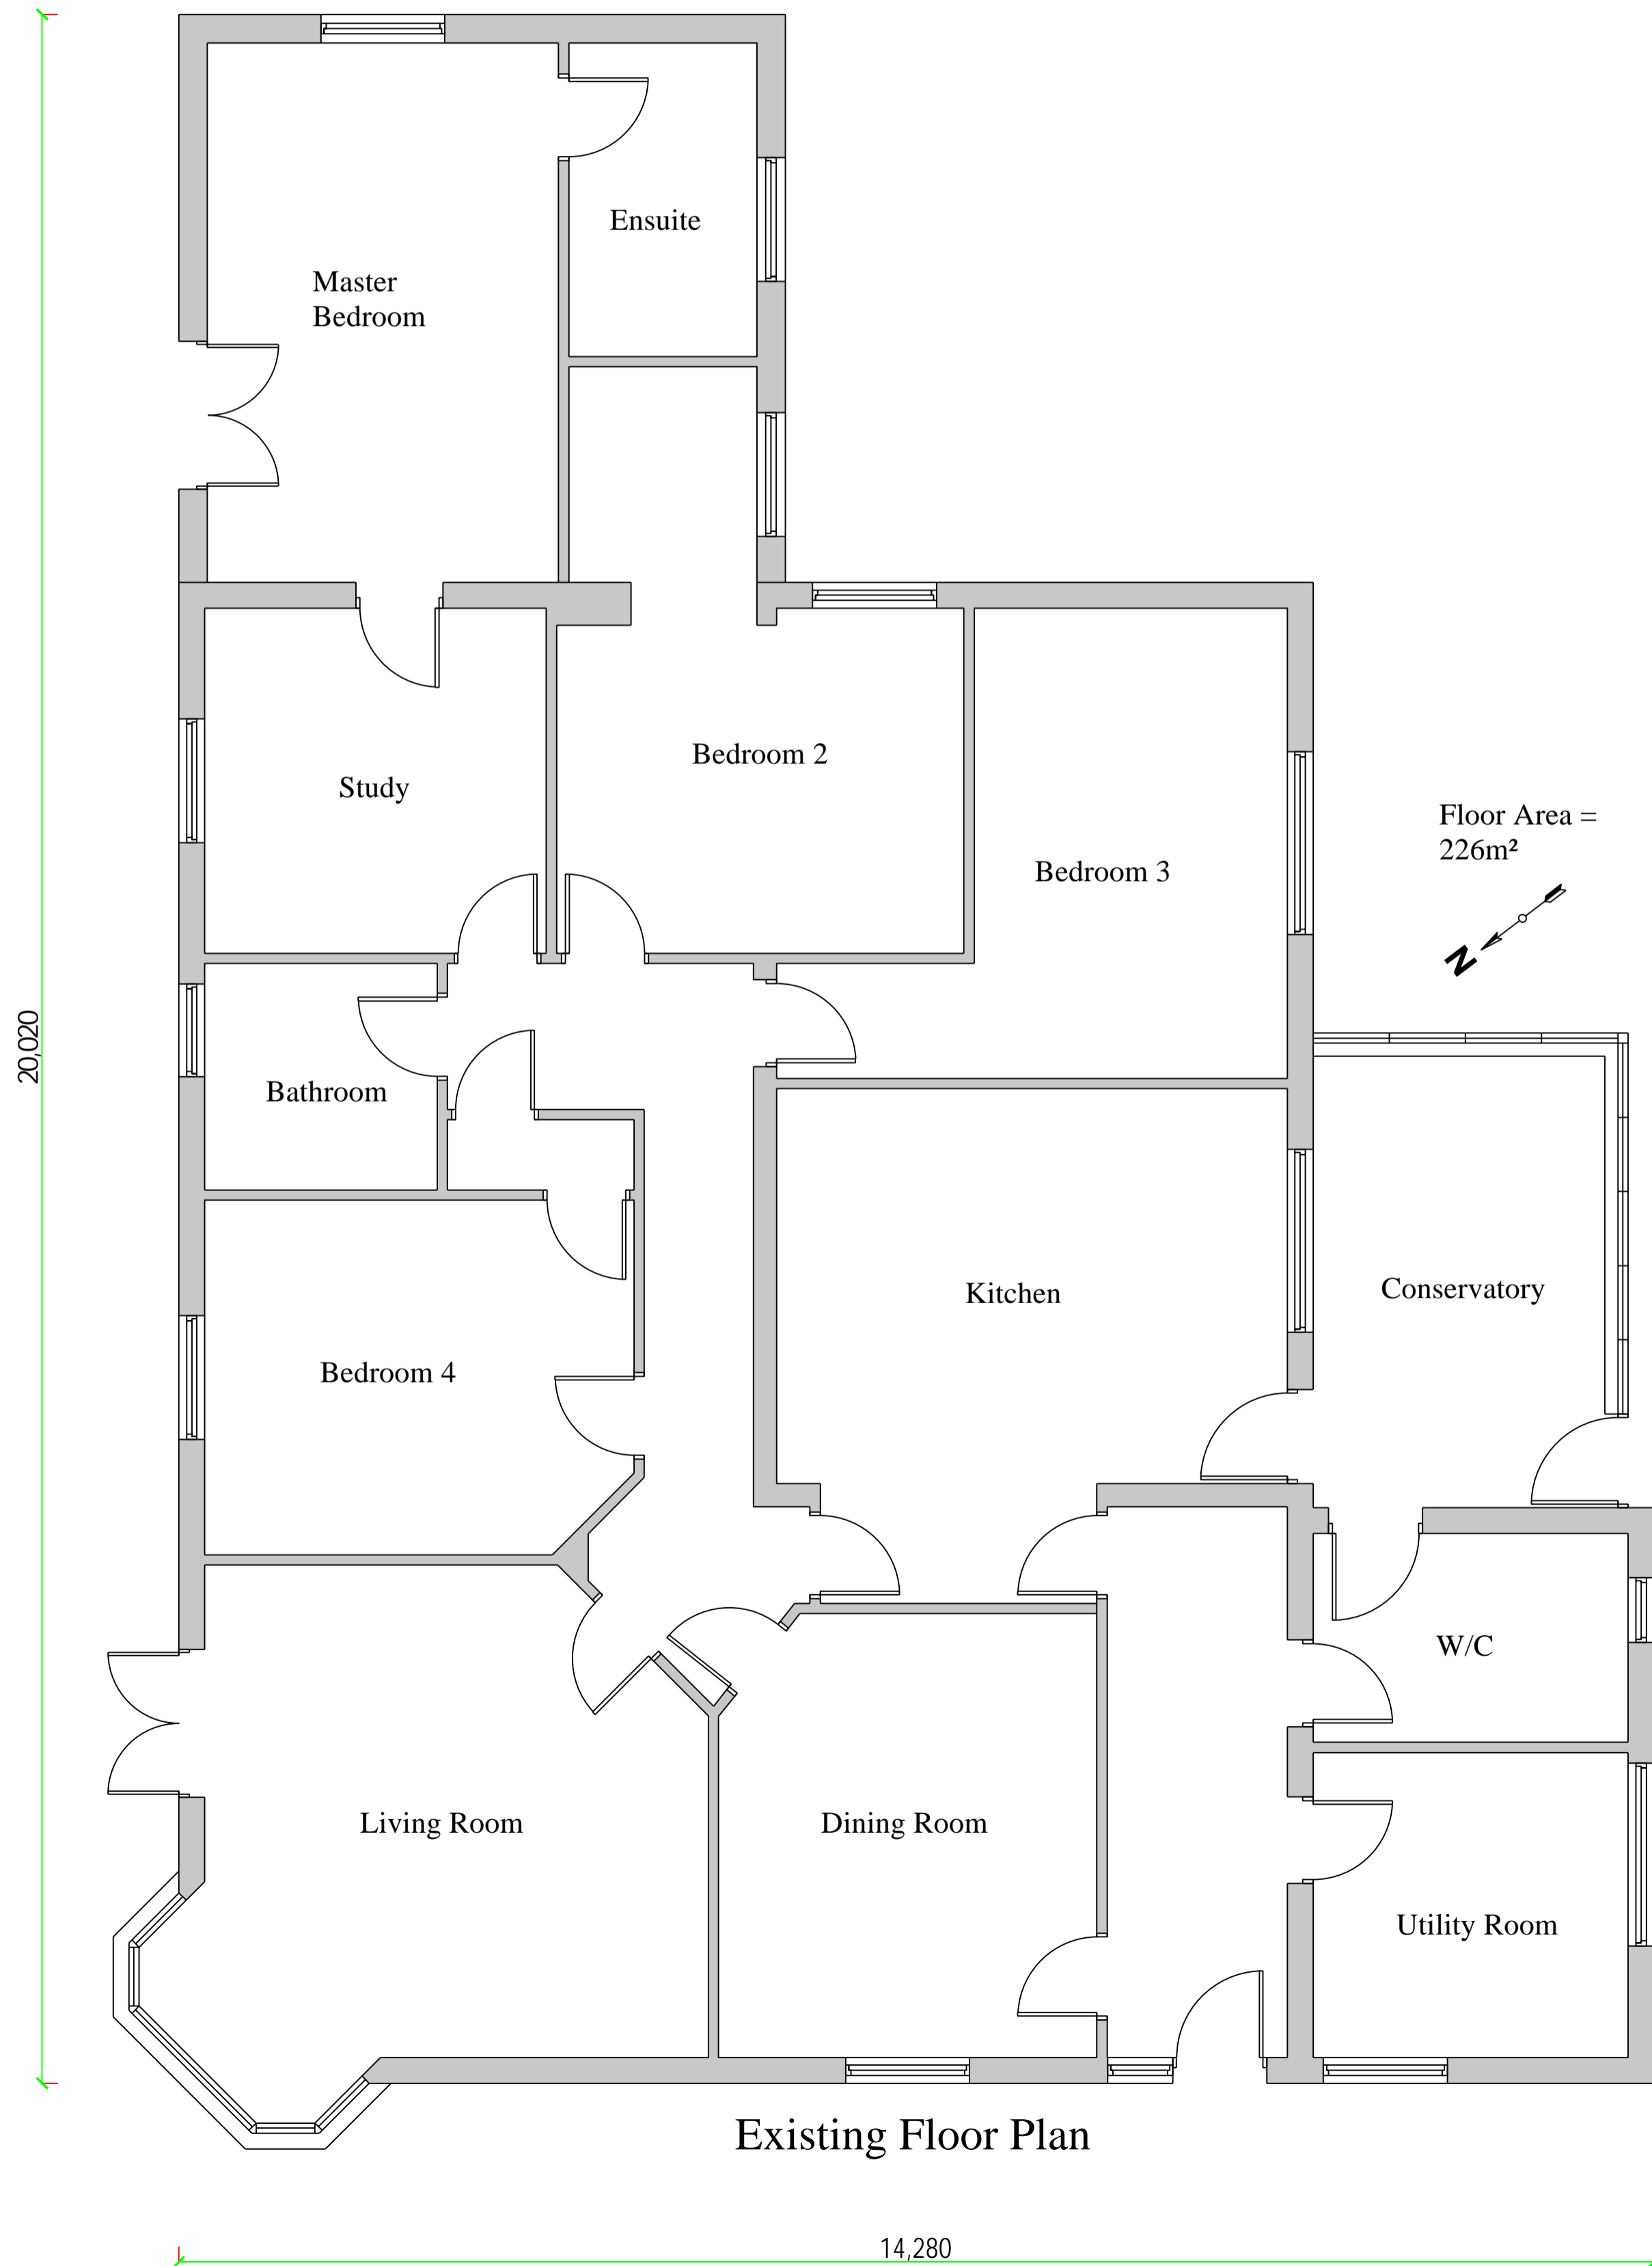

<small>COPYRIGHT: This drawing is copyright and must not be reproduced without written consent. All measurements to be checked on-site. Do not scale from this drawing.</small>	Kenley Harwich Road Great Bromley Essex CO7 7UH	Existing Layout & Elevations.  Existing Block Plan
	Paper Size A1 SCALE 1:50, 1:100, 1:500 DATE 14/03/2024 PROJECT NO. 2608 DWG. NO. P01	DRAWN BY Molly Brown  CHECKED BY Andy Cameron <small>CIAT(ArB)reg, OCDEA</small>
Wright Ruffell Cameron Architectural Design Service  Beaver House Plough Road Centr Great Bentley Essex CO7 8LG		