




Proposed Front Elevation

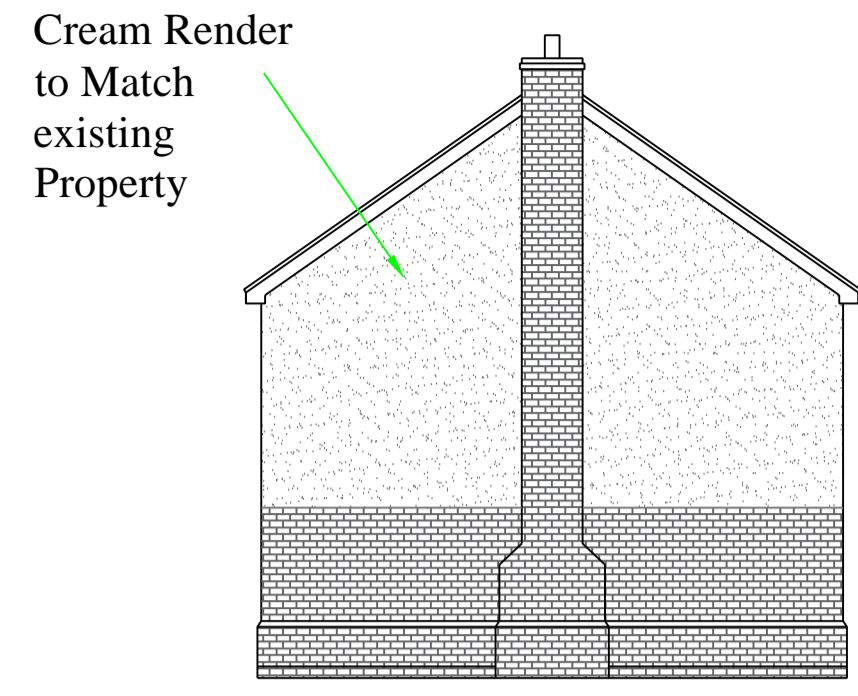


Proposed Side Elevation

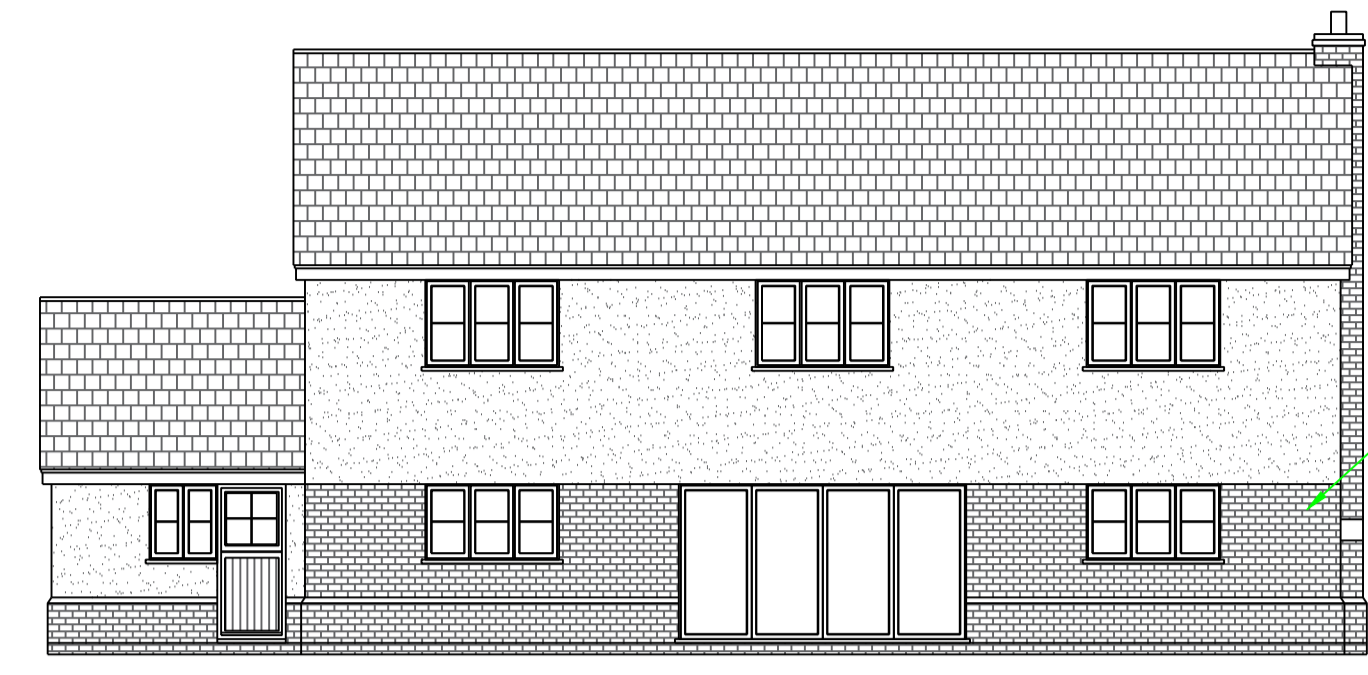


Proposed Rear Elevation

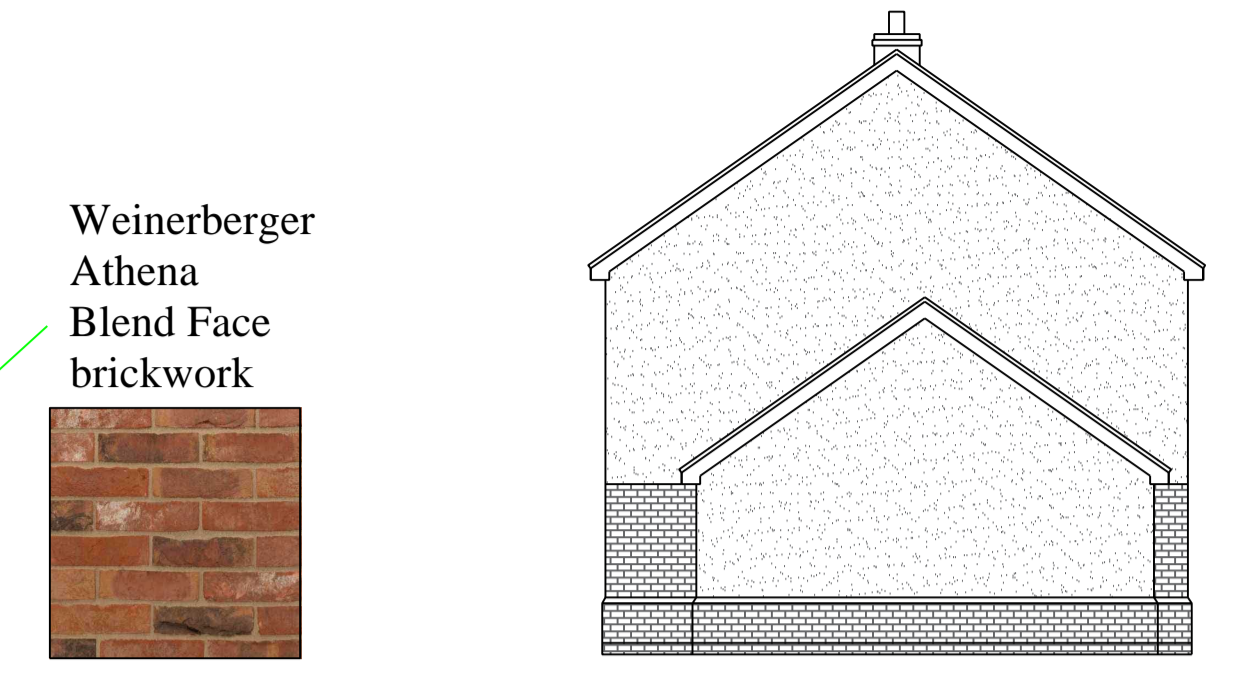


Proposed Side Elevation

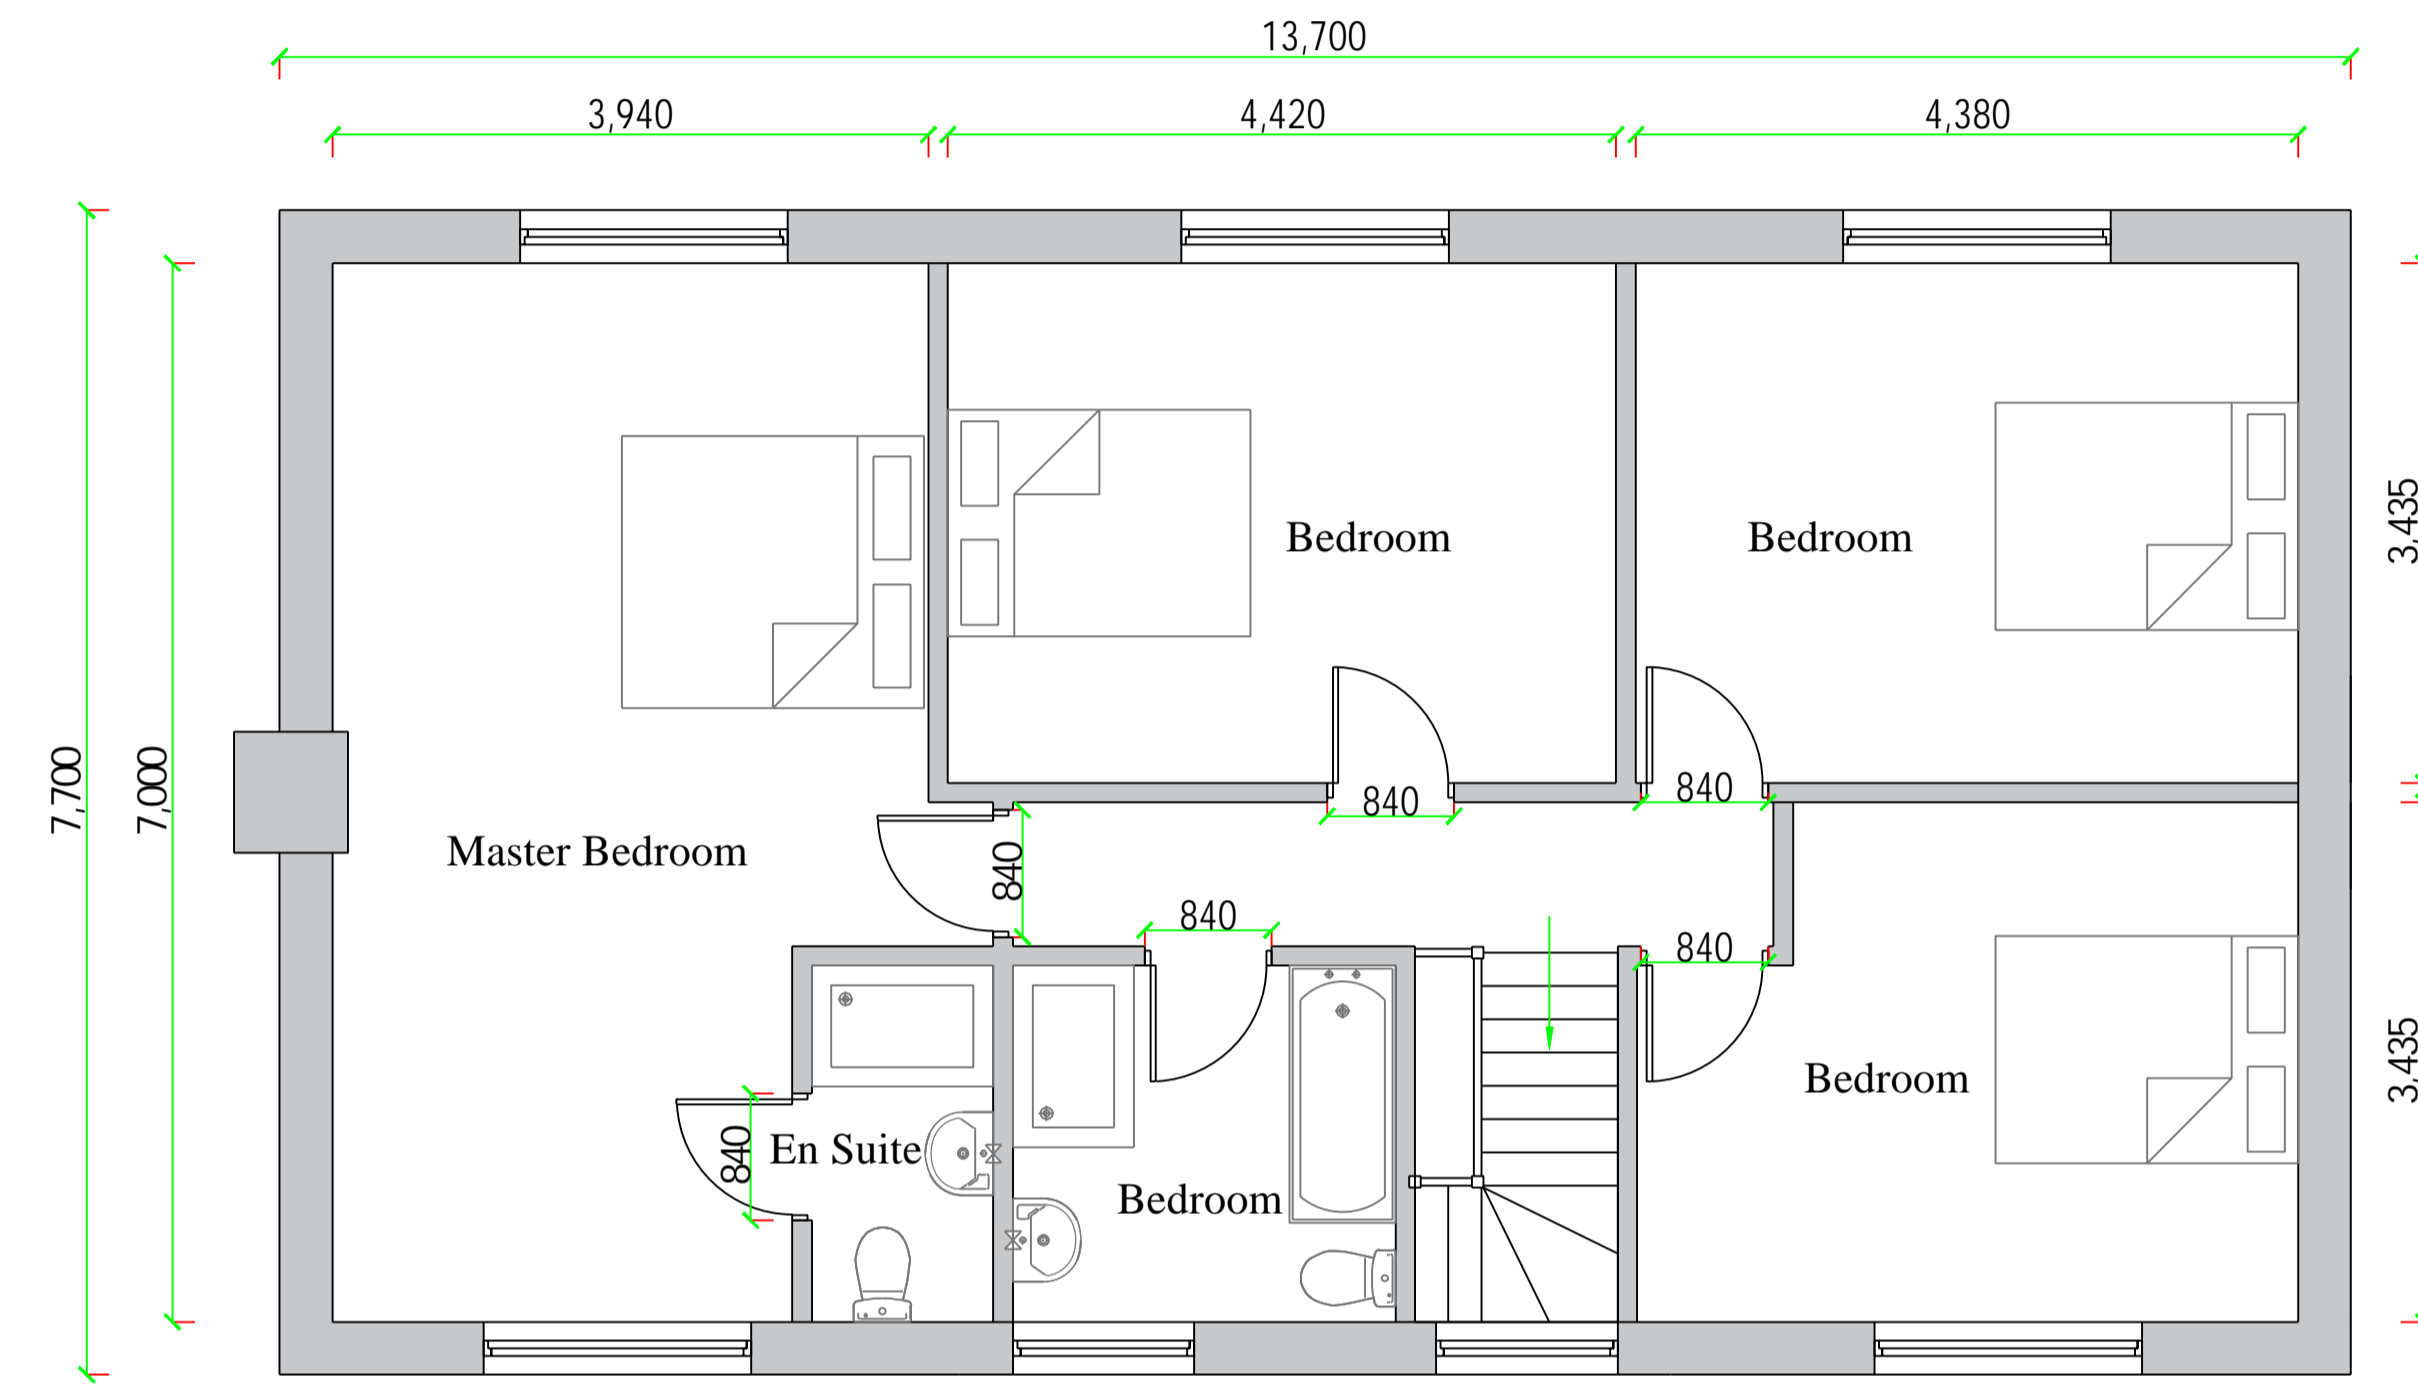


Proposed First Floor Plan

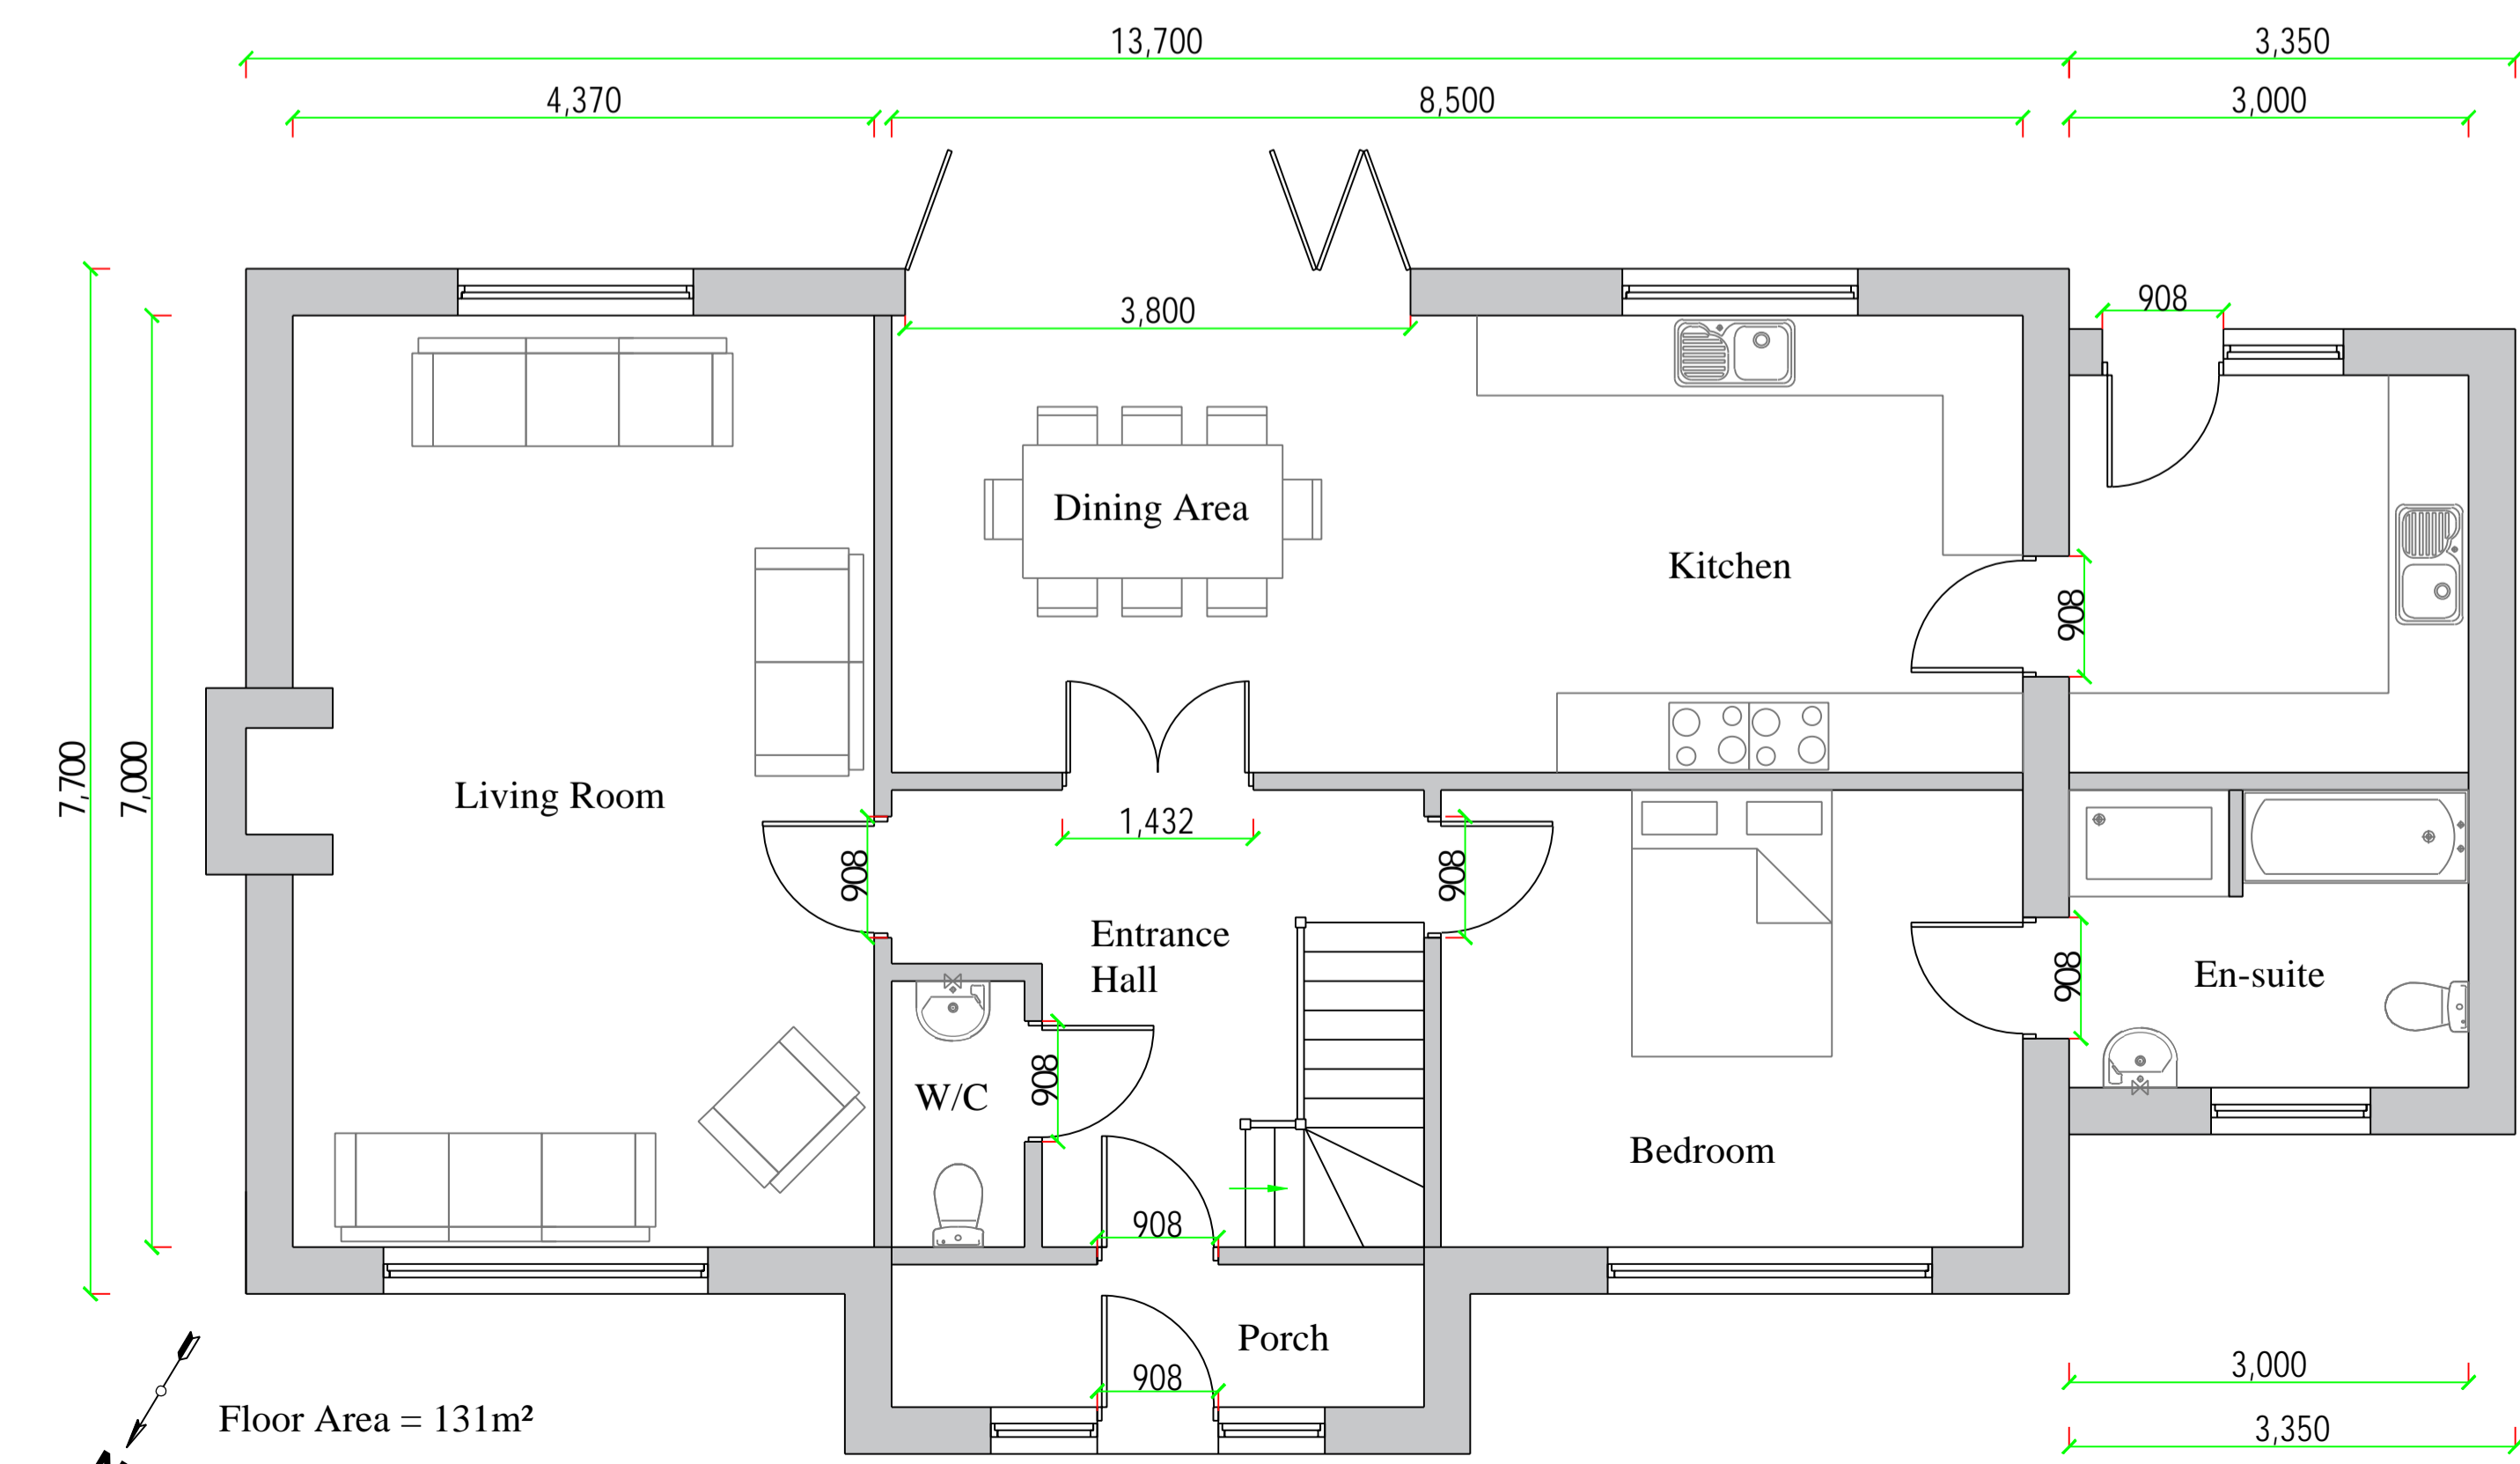

Proposed Ground Floor Plan

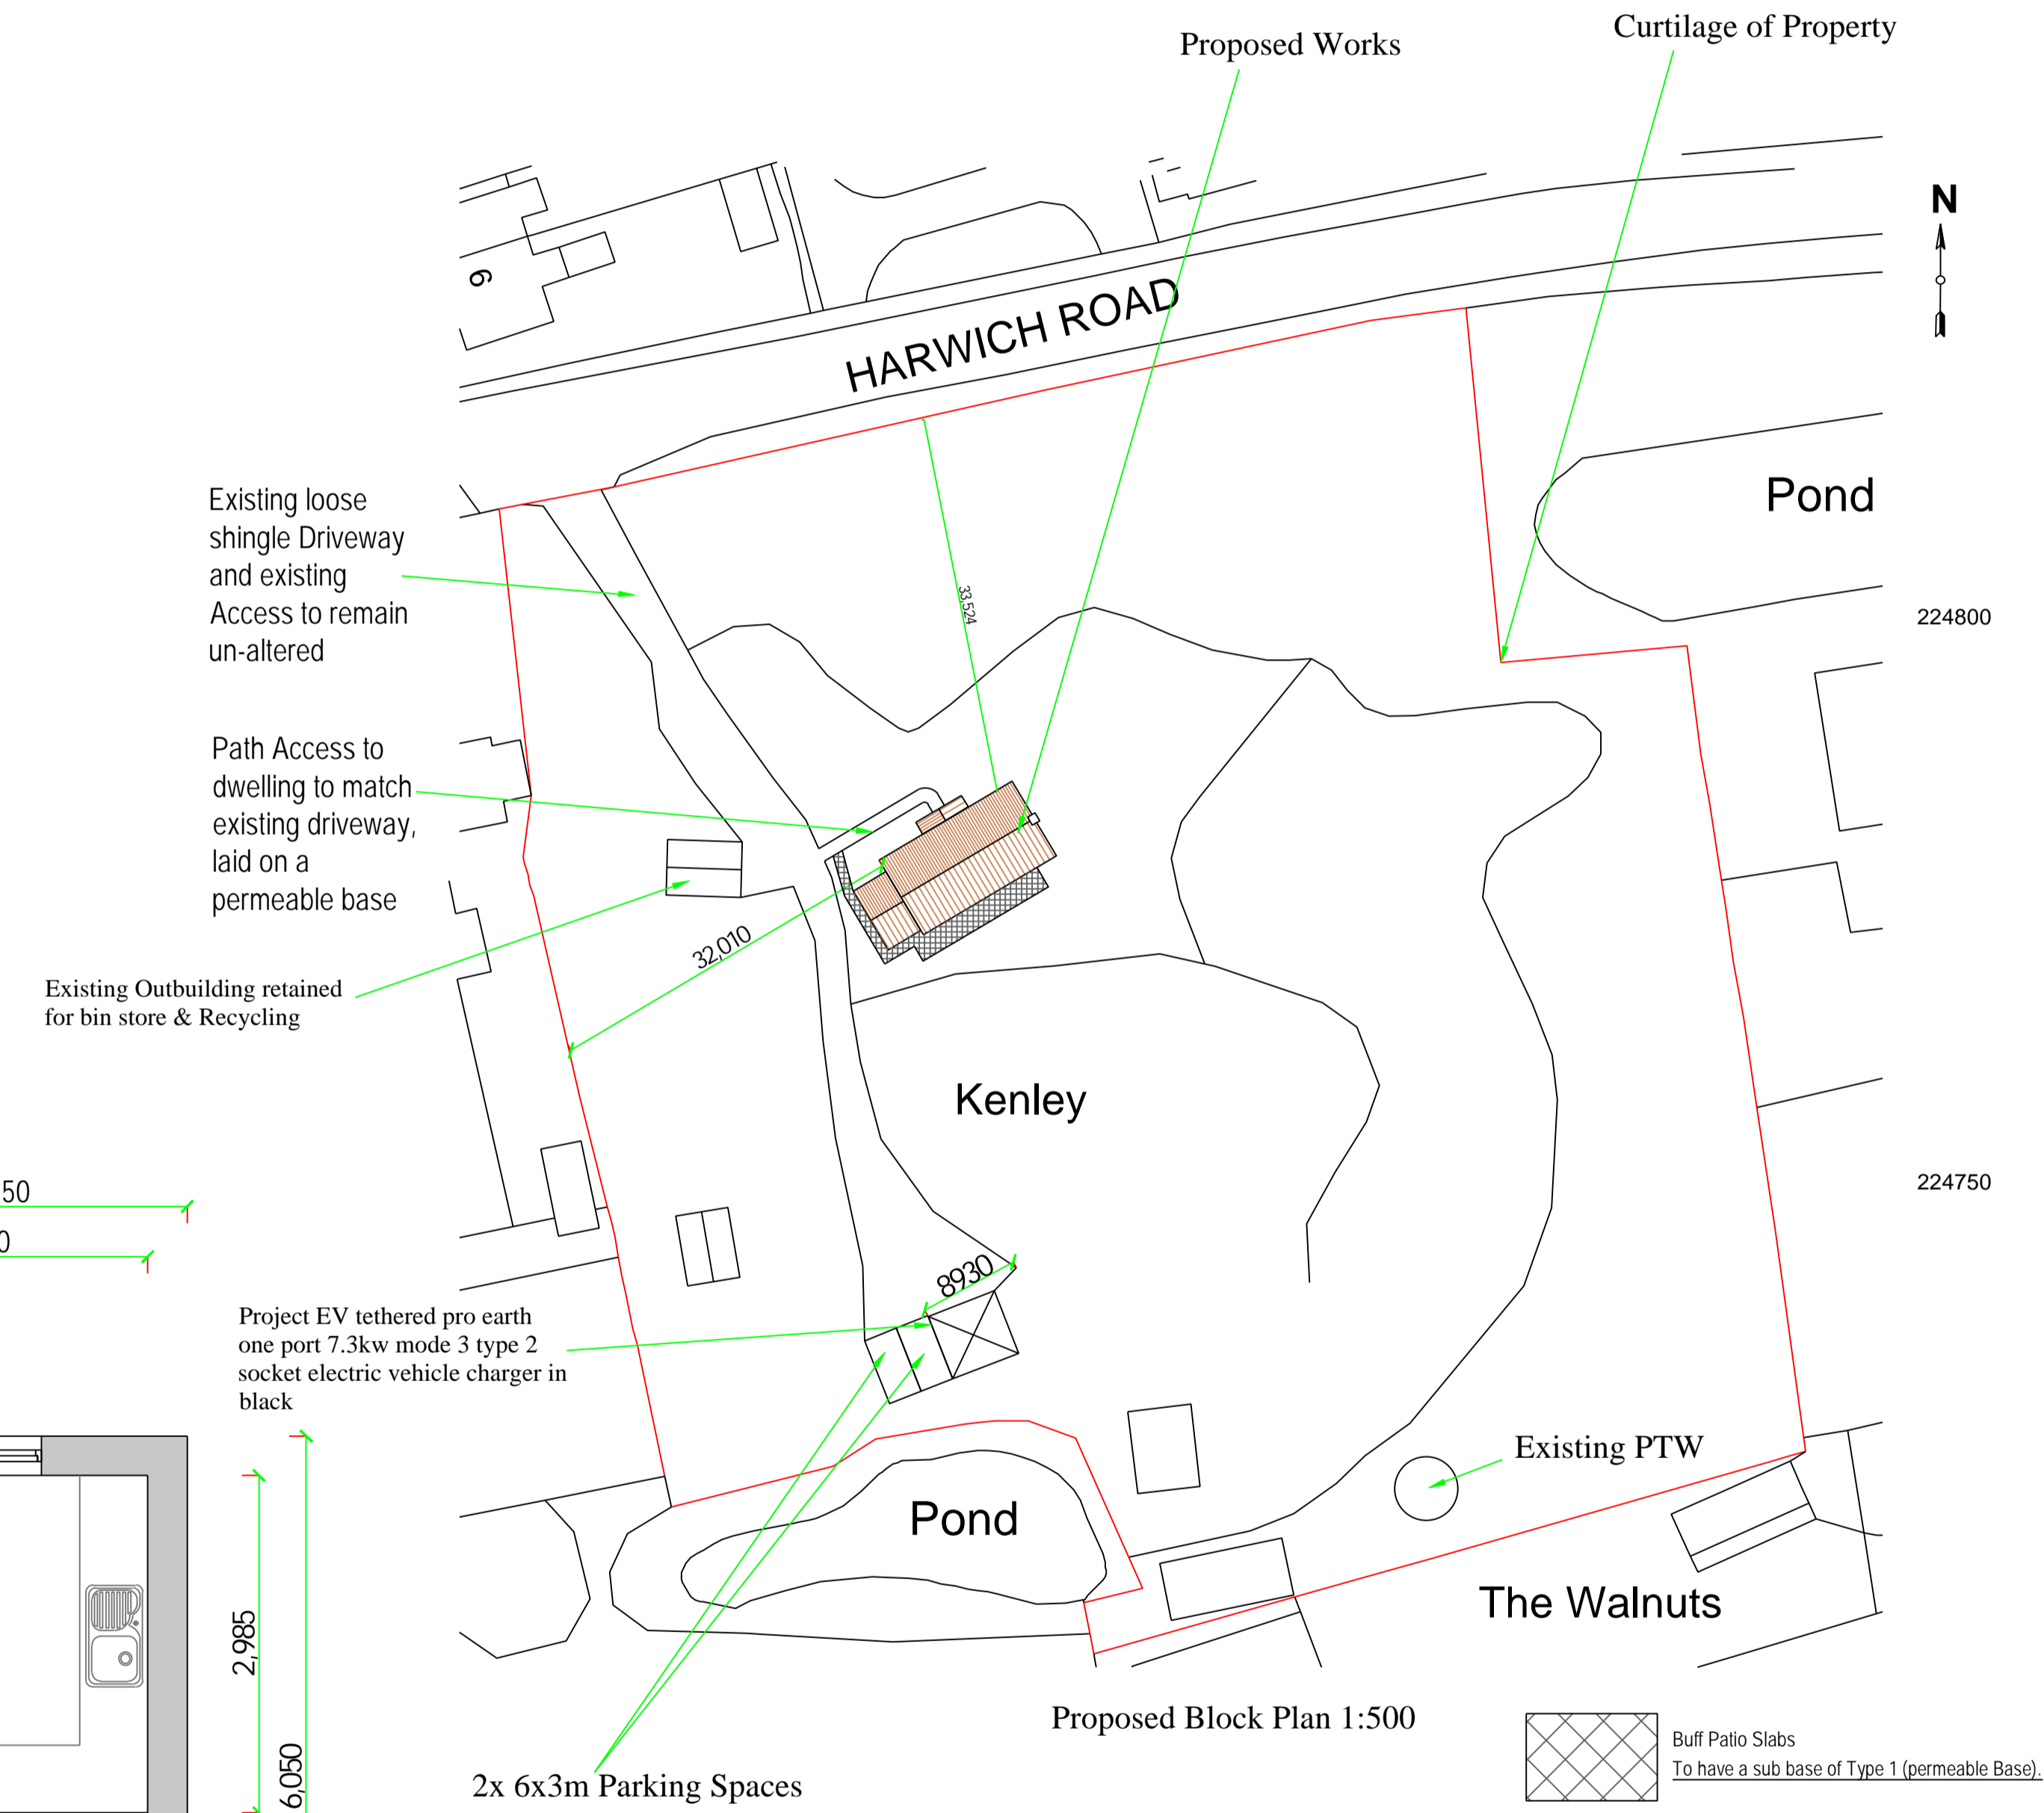

Proposed Block Plan 1:500

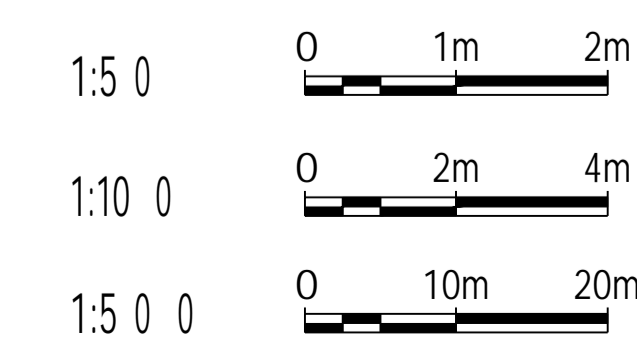

<small>COPYRIGHT. This drawing is copyright and must not be reproduced without written consent. All measurements to be checked on-site. Do not scale from this drawing.</small>	Kenley Harwich Road Great Bromley Essex CO7 7UH	Proposed Elevations And Layouts for new dwelling. Proposed Block Plan
	Paper Size: A1 SCALE: 1:50, 1:100, 1:500 DATE: 14/03/2024 PROJECT NO: 2608 DWG. NO: P02	DRAWN BY: Molly Brown CHECKED BY: Andy Cameron <small>CIAT (Affiliate), OCDEA</small>
WRIGHT RUFFELL CAMERON Architectural Design Service Beaver House Plough Road Centre Great Bentley Essex CO7 8LG		