


All Dimensions are to  
be site checked

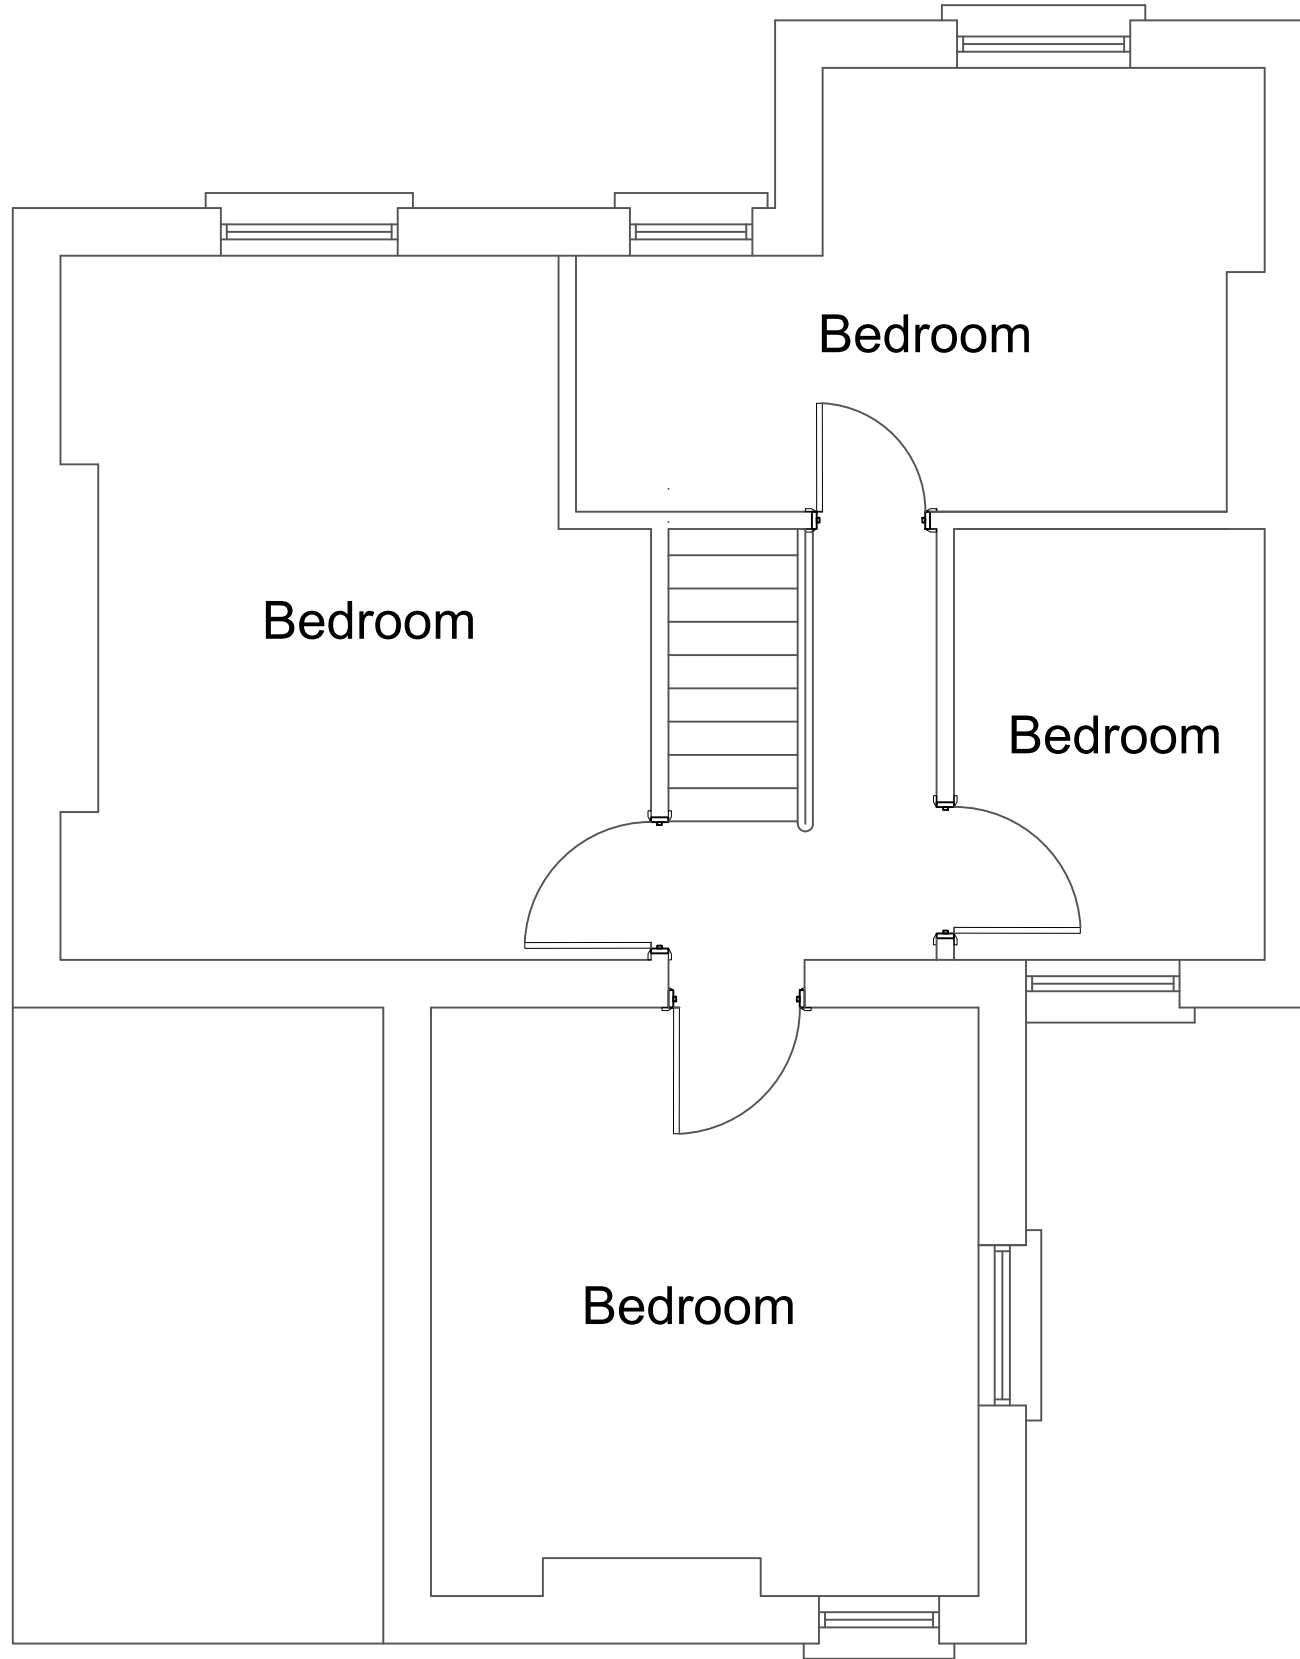

## First Floor Plan

REVISIONS A -	CLIENT Elizabeth Popham Ty Coed Mawr, 22 Cwmpbill Road, Cwmtwrch Isaf, Powys, SA9 1DE	JOB TITLE Proposed single storey extension and internal alterations Ty Coed Mawr, 22 Cwmpbill Road, Cwmtwrch Isaf, Powys, SA9 1DE	DRNG. TITLE Existing First Floor Plan			
	DATE: 7 <sup>th</sup> April 2024	CHECKED:	SCALE: 1:50	A3	DRNG. NO. JD003	REV.