


All Dimensions are to be site checked

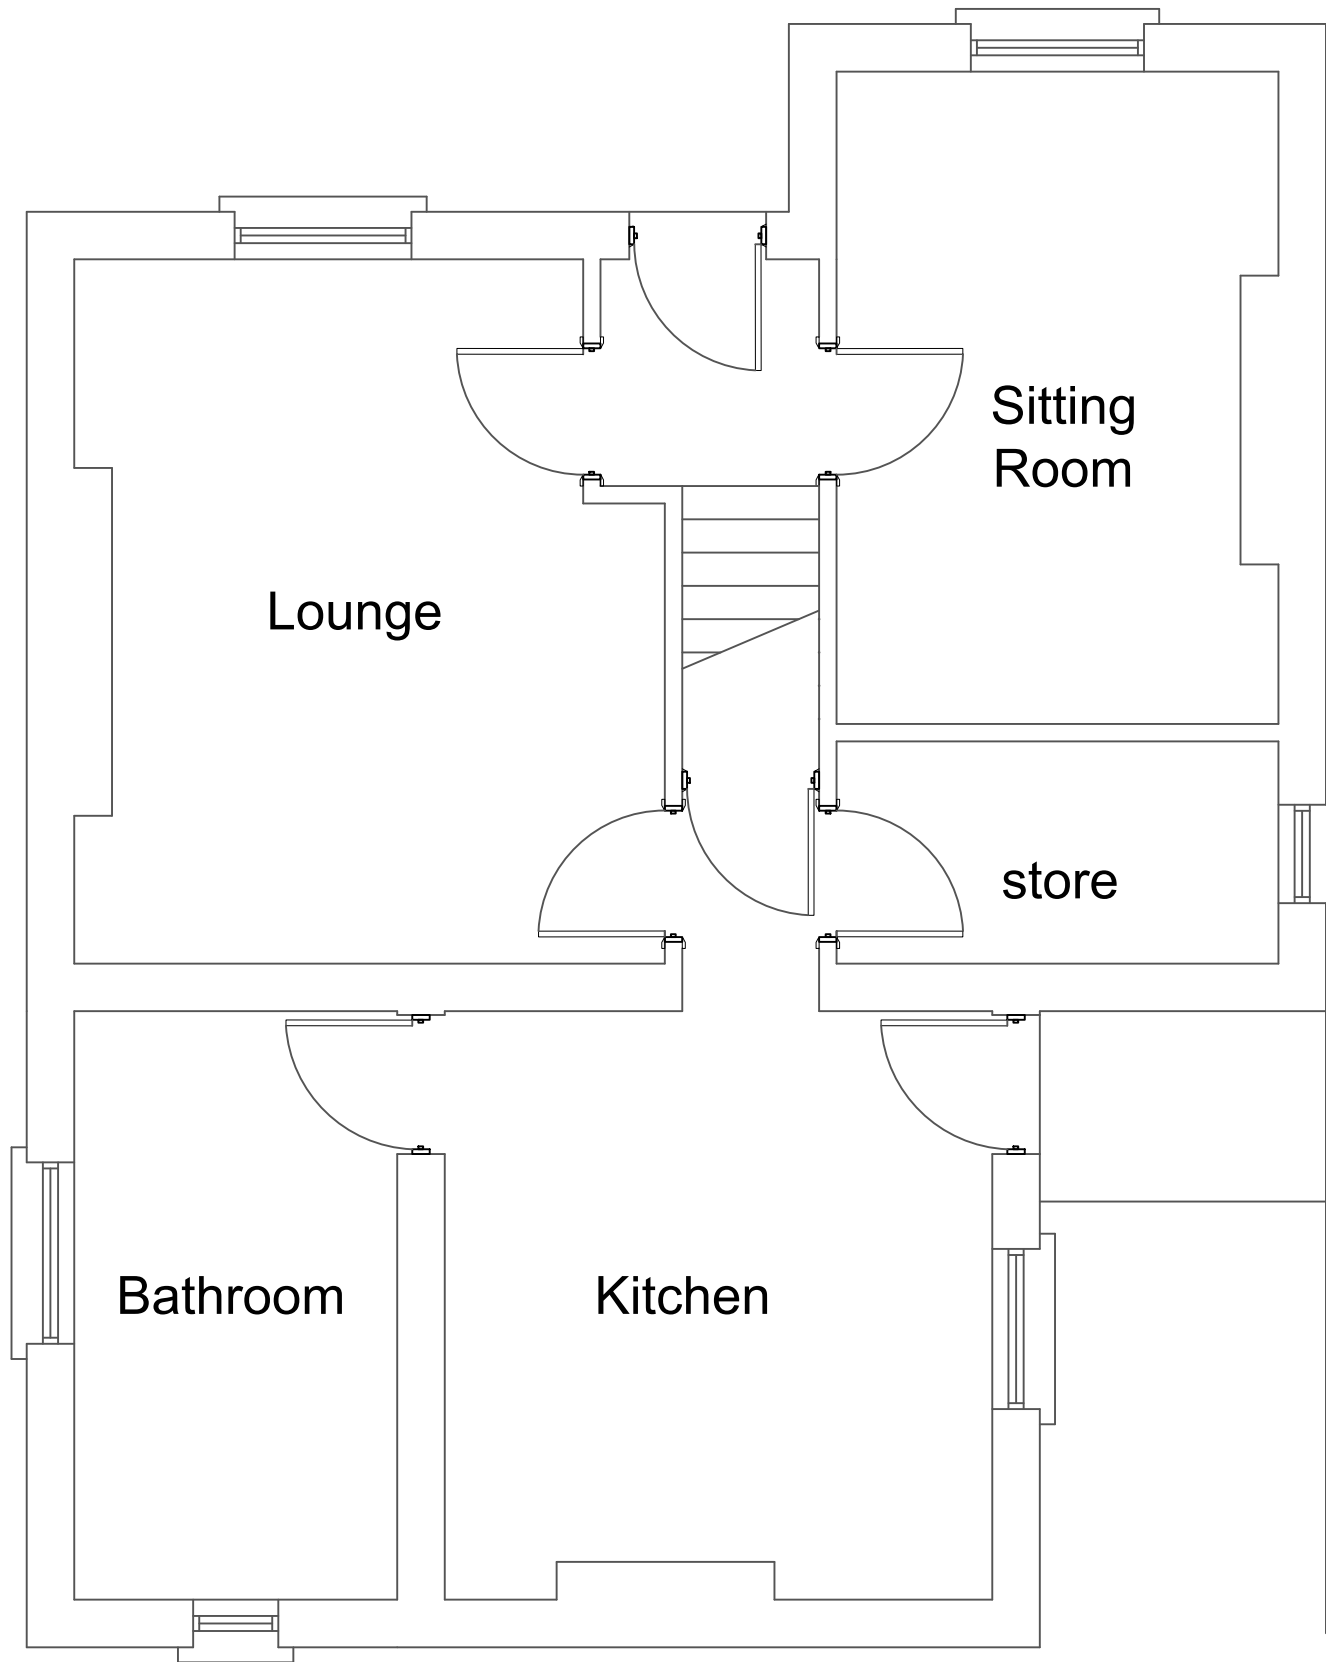

Ground Floor Plan

REVISIONS
A -

CLIENT Elizabeth Popham Ty Coed Mawr, 22 Cwmp hill Road, Cwmtwrch Isaf, Powys, SA9 1DE

JOB TITLE Proposed single storey extension and internal alterations Ty Coed Mawr, 22 Cwmp hill Road, Cwmtwrch Isaf, Powys, SA9 1DE
--

DRNG. TITLE Existing Ground Floor Plan

DATE: 7 th April 2024

CHECKED:	SCALE: 1:50
----------	----------------

A3	DRNG. NO. JD002	REV.
----	--------------------	------