


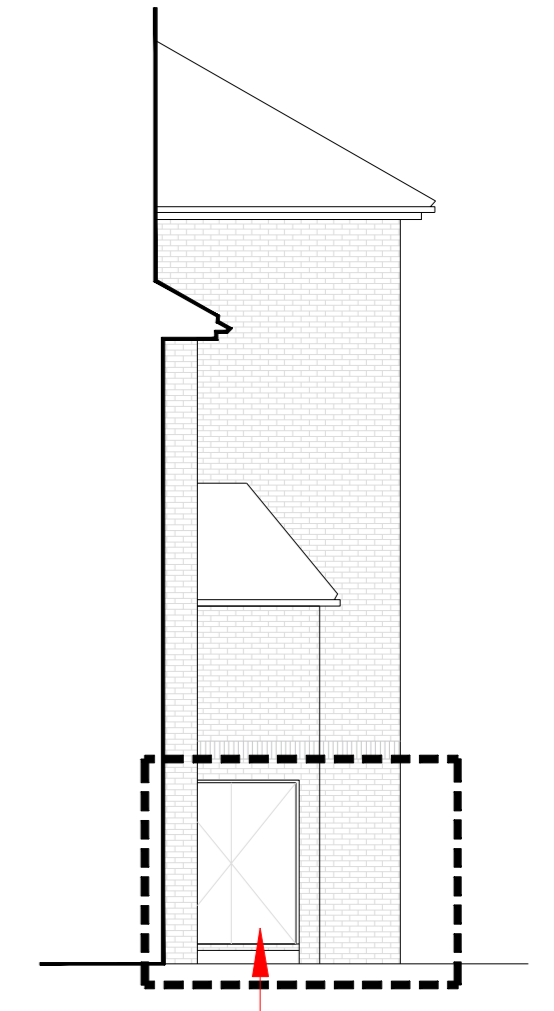


NORTH ELEVATION

Locations for proposed plants




ELEVATION AT A

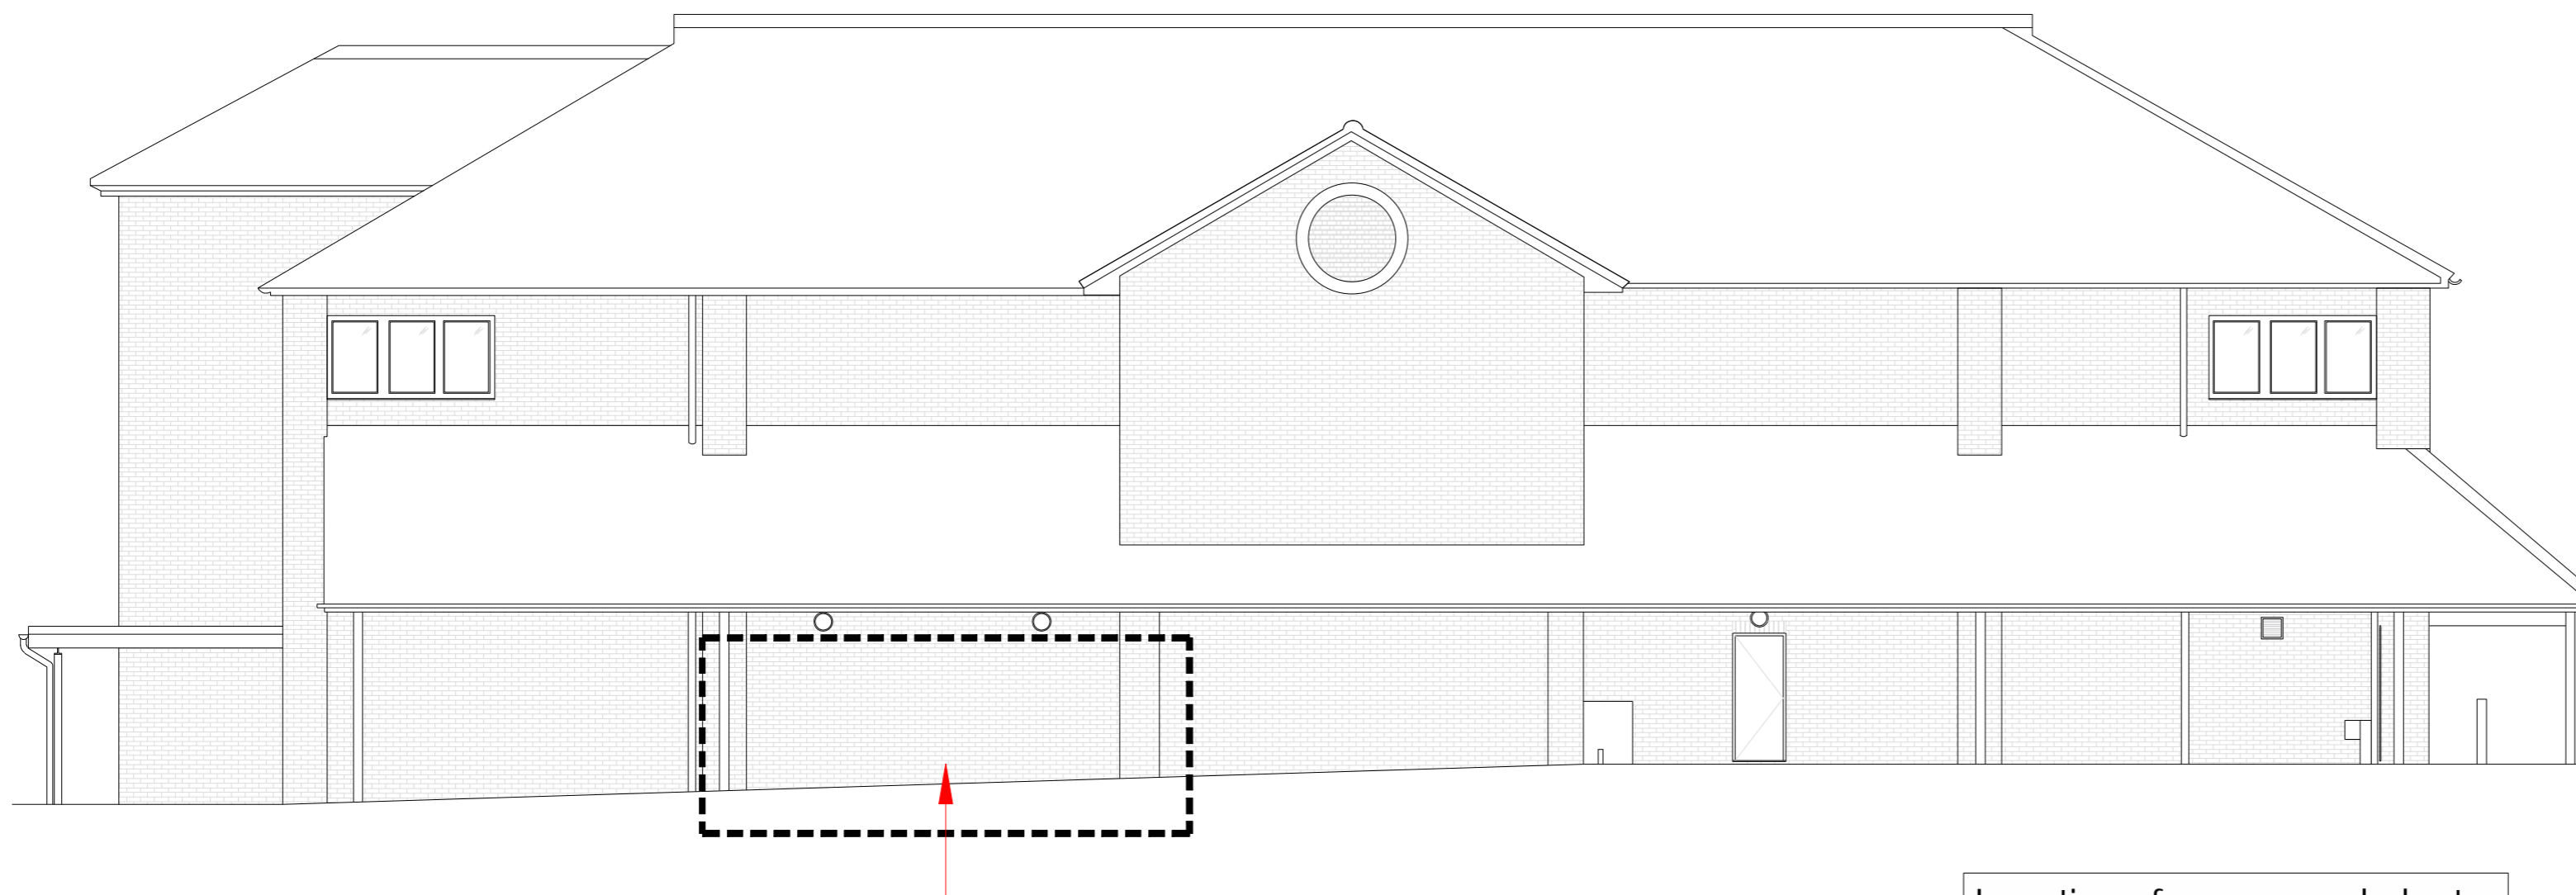


WEST ELEVATION

Locations for proposed plants

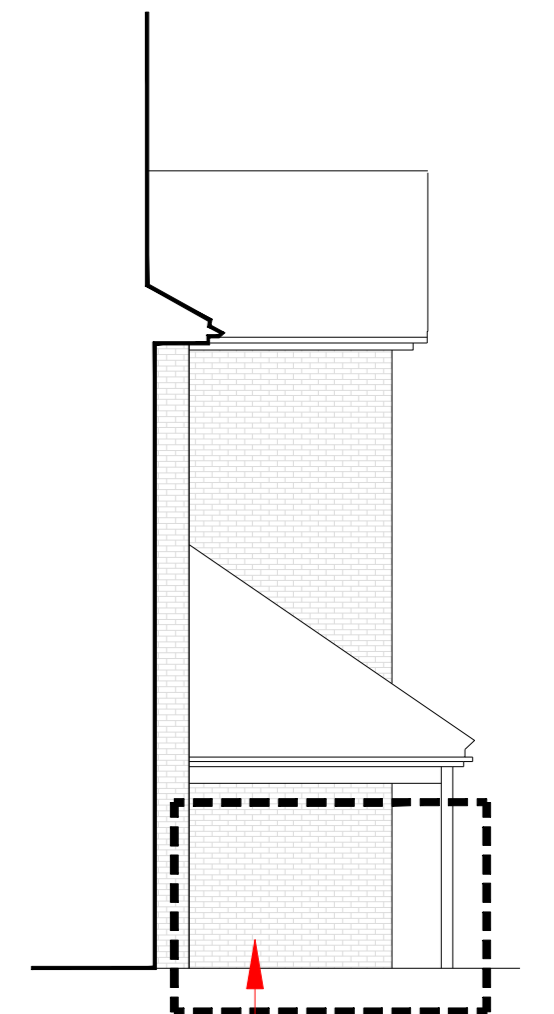

ELEVATION AT B

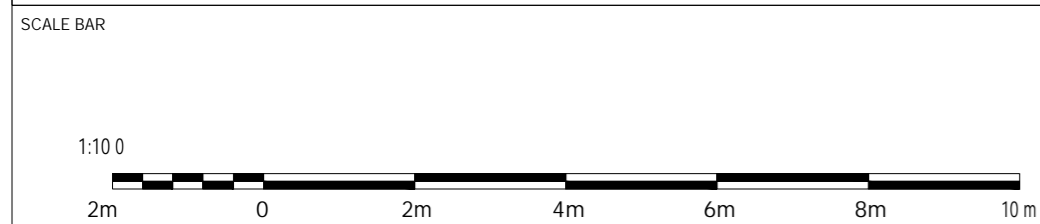

DRAWING NO 03_5253_03E	
SCALE 1:100 @ A2	DATE 25.03.2024
CHECKED BY -	
DRAWN BY DEEKSHA PADMASHALI	

STORE TYPE SUPERSTORE
STORE NAME FRINTON ON SEA
CONTENT EXISTING ELEVATIONS_PLANT

TESCO
 FEASIBILITY PLANNING
 STORE PLANNING DEPARTMENT
 PROPERTY SERVICES
 HIGHWOODS BUILDING, KESTRAL WAY
 WELWYN GARDEN CITY, HERTFORDSHIRE, AL7 1GB UK

THE COPYRIGHT AND ALL OTHER RIGHTS ARE RESERVED TO THE PUBLICATION BELONG TO AND ARE THE SOLE PROPERTY OF TESCO STORES LIMITED. ALL RIGHTS ARE RESERVED WHETHER THE WHOLE OR ANY PART OF THIS PUBLICATION MAY BE REPRODUCED OR TRANSMITTED IN ANY FORM OR BY ANY ELECTRONIC OR MECHANICAL MEANS INCLUDING PHOTOCOPYING AND RECORDING OR FROM ANY RETRIEVAL SYSTEM WITHOUT THE PRIOR WRITTEN LICENCE FROM THE OWNER © 1997 TESCO STORES LIMITED