




Reproduced from an Ordnance Survey map with the permission of the  
Controller of Her Majesty's Stationary Office.  
©Crown Copyright. All rights reserved.



Reproduced from an Ordnance Survey map with the permission of the  
Controller of Her Majesty's Stationary Office.  
©Crown Copyright. All rights reserved.



**EXISTING SITE PLAN**  
Scale 1:250

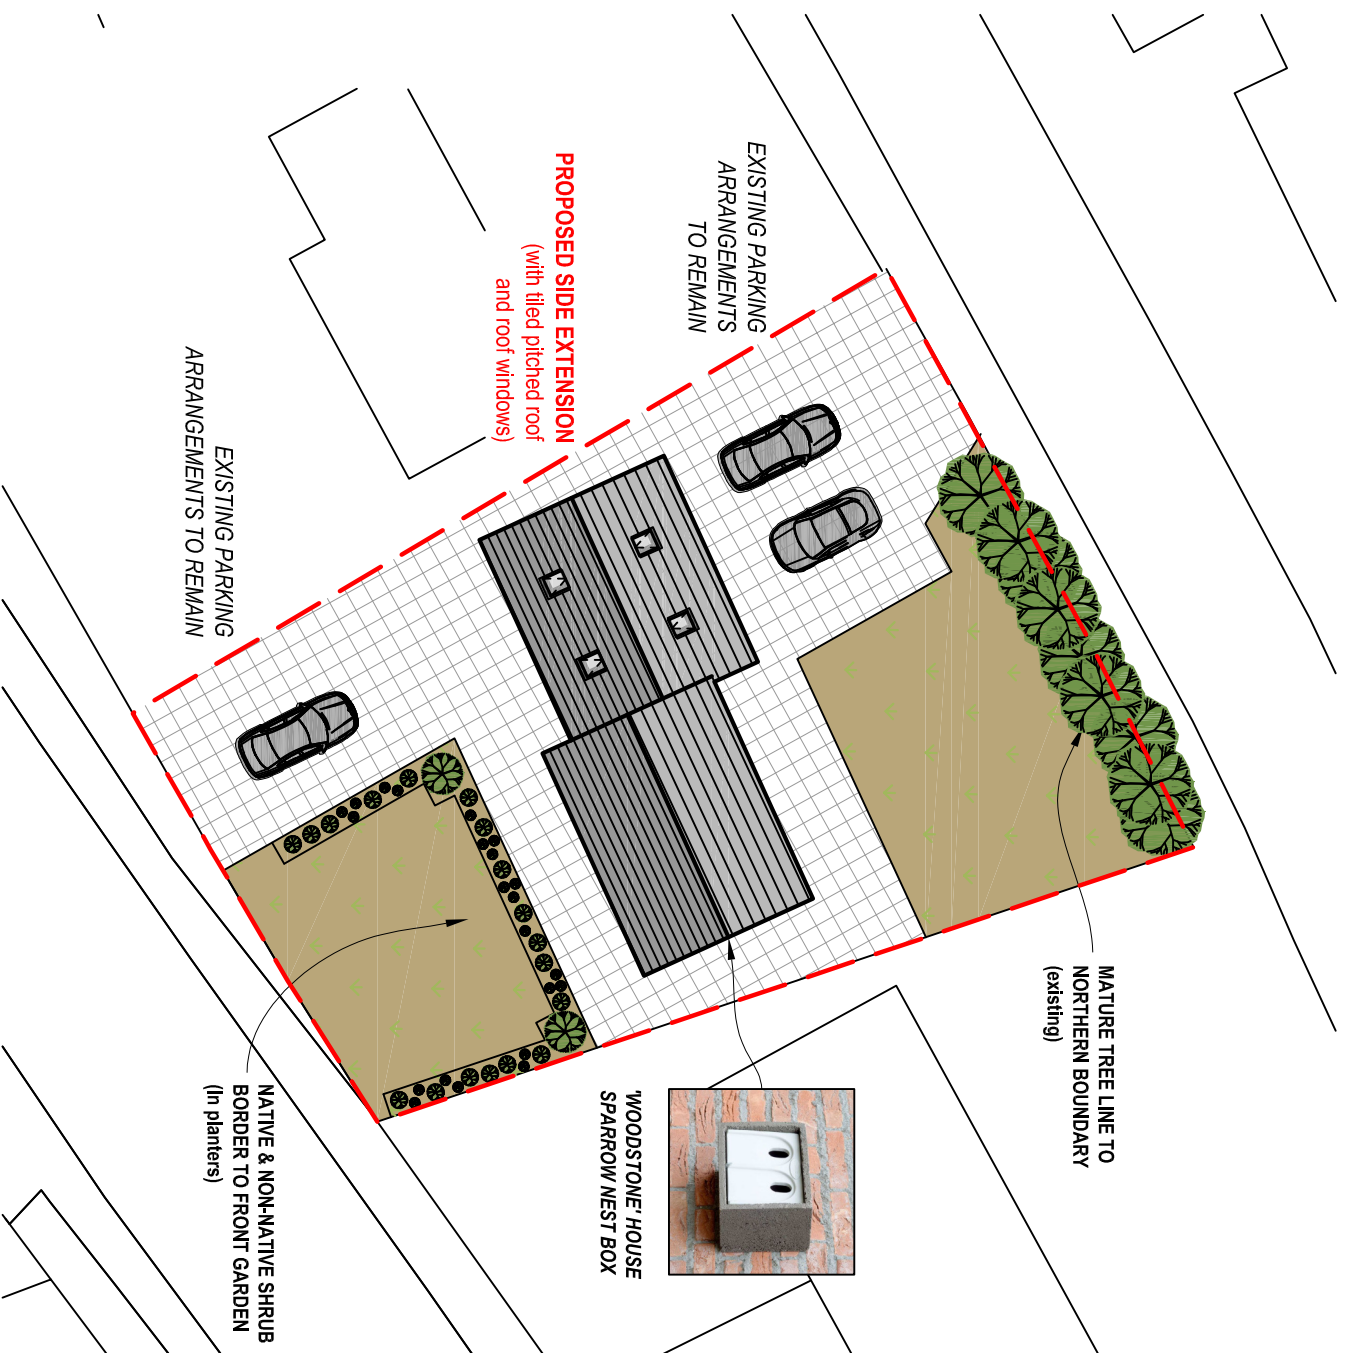

**PROPOSED SITE PLAN**  
Scale 1:250

Client:

Mr. David Pribben  
41 Gorof Road  
Lower Cwmthwrch  
SA9 1DY

Project Title:

**PROPOSED SINGLE STOREY  
SIDE EXTENSION**

General Notes:  
1. Do not scale from this drawing. Use figures and dimensions only.  
2. Dimensions are in millimetres unless otherwise stated.

Drawing Issue:

**PLANNING**

Drawing Title:  
**EXISTING & PROPOSED SITE PLANS**

Drawing No: CPD-002

Revision:

Date: 18-04-2024

Revised:

Scale(s): 1:250

Paper Size: A3



**Cwm Planning & Design Ltd.**  
(architectural and Draughting Services)