




BASEMENT PLAN
1:100

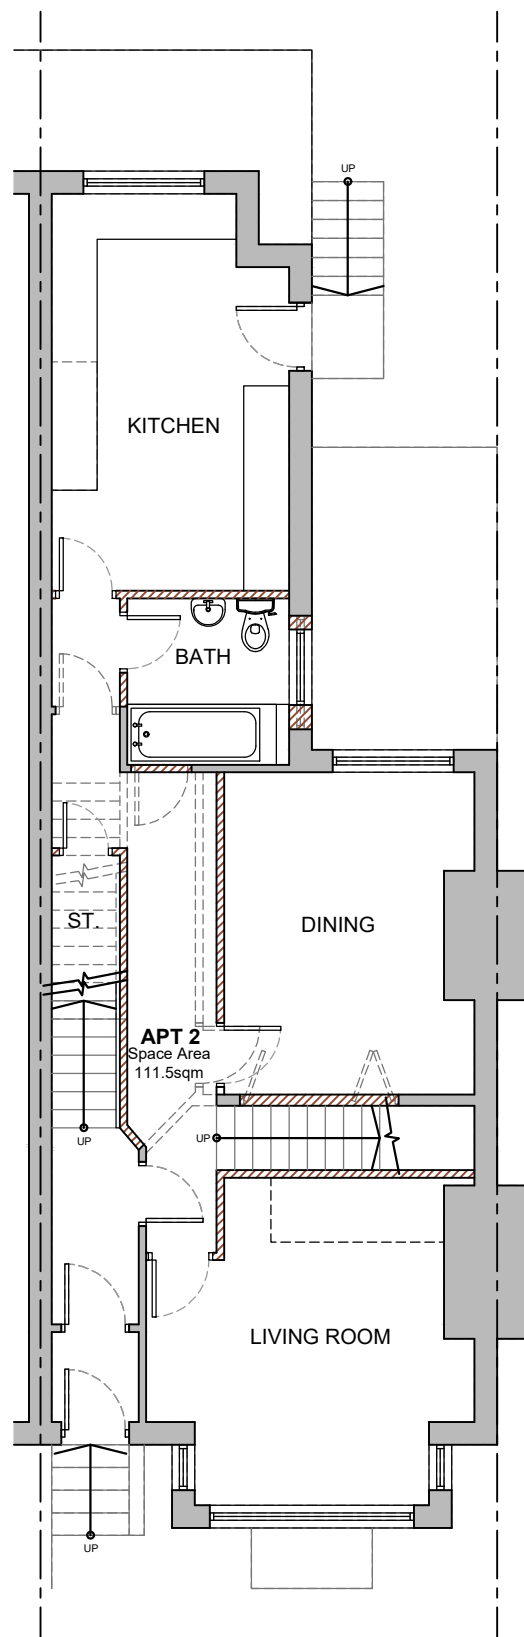

GROUND FLOOR PLAN
1:100

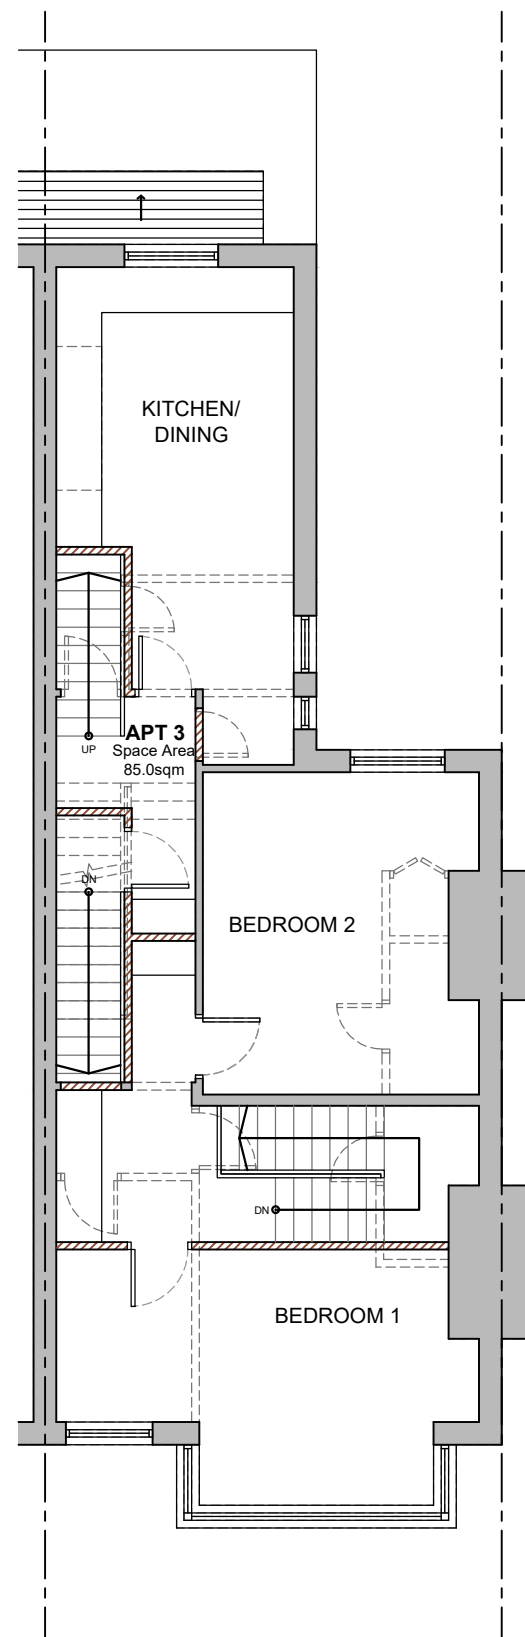

FIRST FLOOR PLAN
1:100

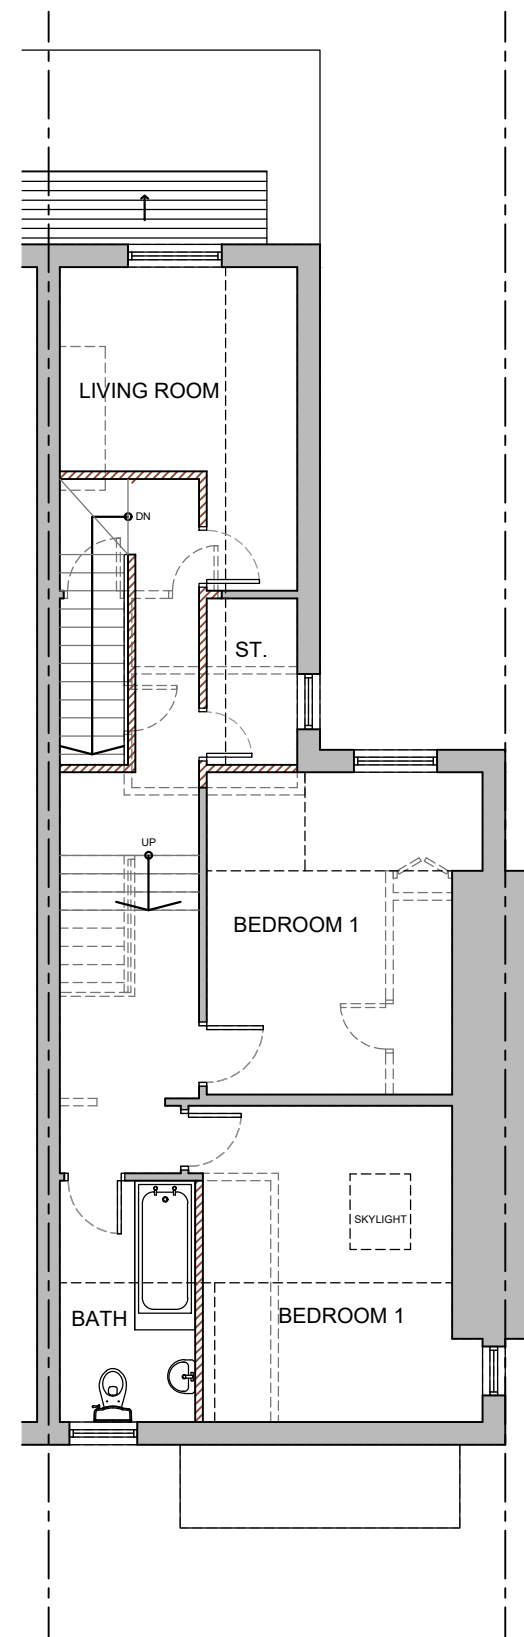

SECOND FLOOR PLAN
1:100

NOTES:

No scaling or dimensions other than those figured are to be taken from this drawing. All dimensions to be checked on site

This drawing is for use at the named location and for Planning Permission purposes only and as such should not be used at any other location or for any other purposes


Project Location:

14 CHATSWORTH AVENUE,
BLACKPOOL,
FY2 9AN

Drawing:

**03 Proposed Building
Plan - REV A**

Scale 1:100

 

Scale: 1:100	Size: A3	Date: 02/24
------------------------	--------------------	-----------------------