




1:100 Existing Celler

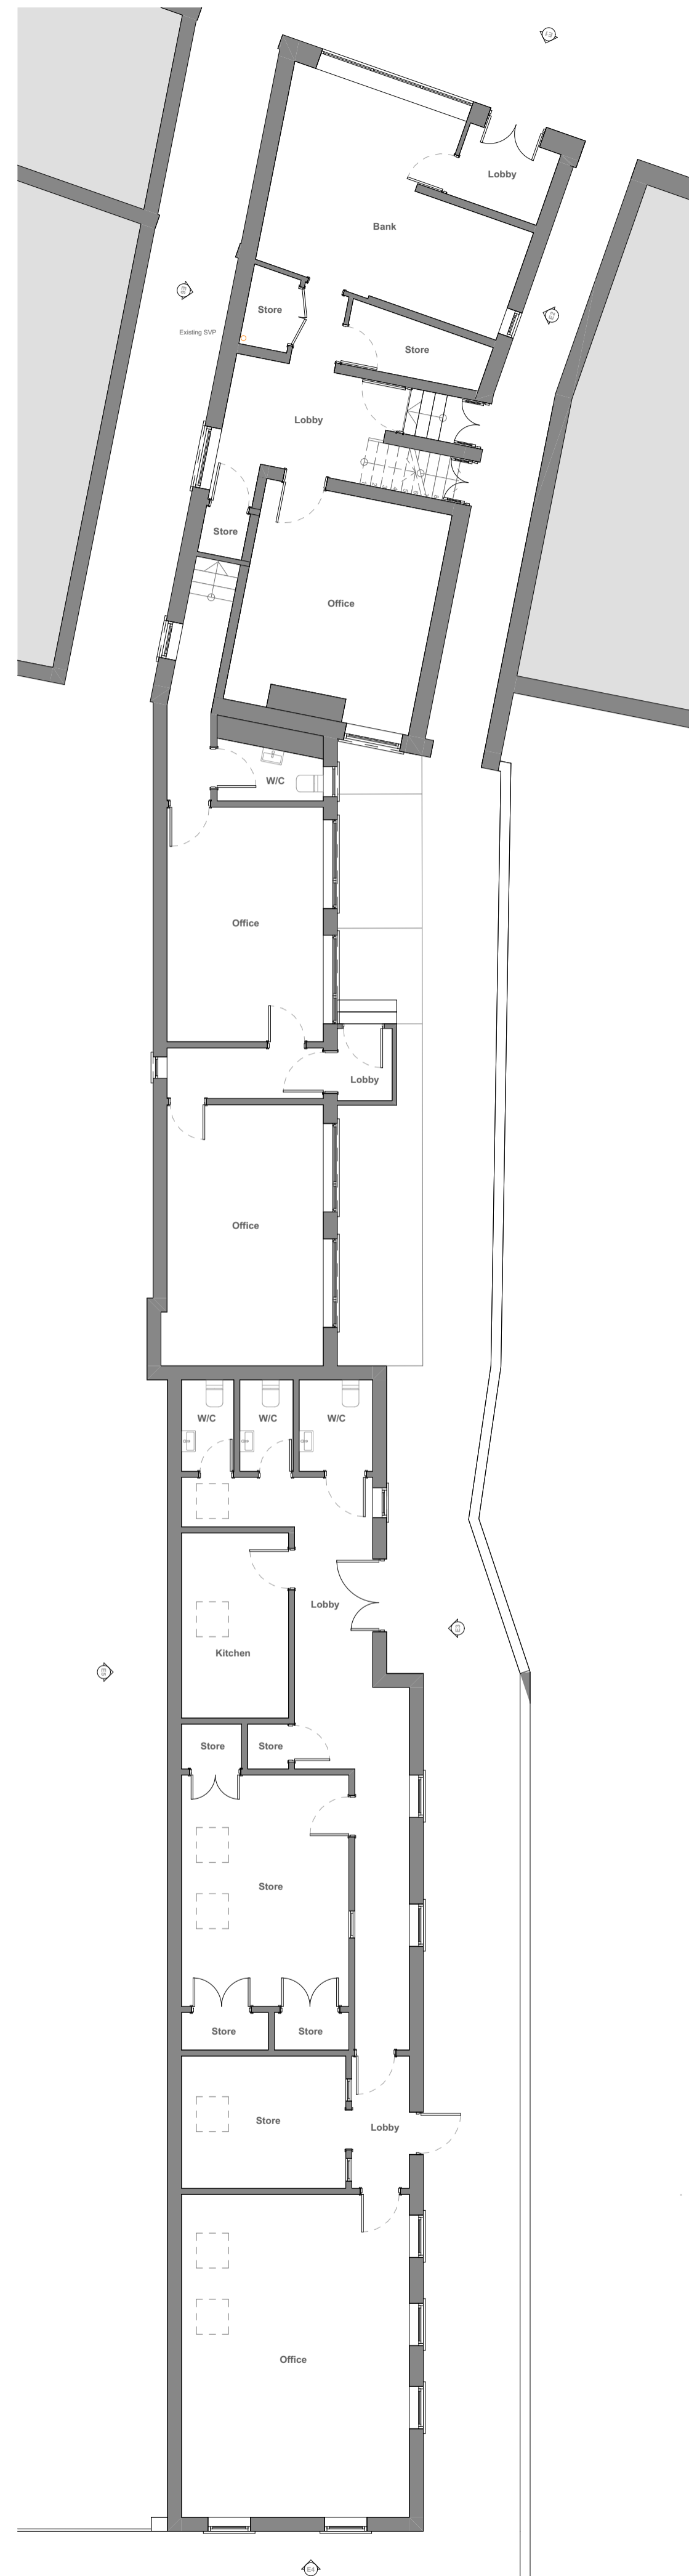

1:100 Existing Ground Floor

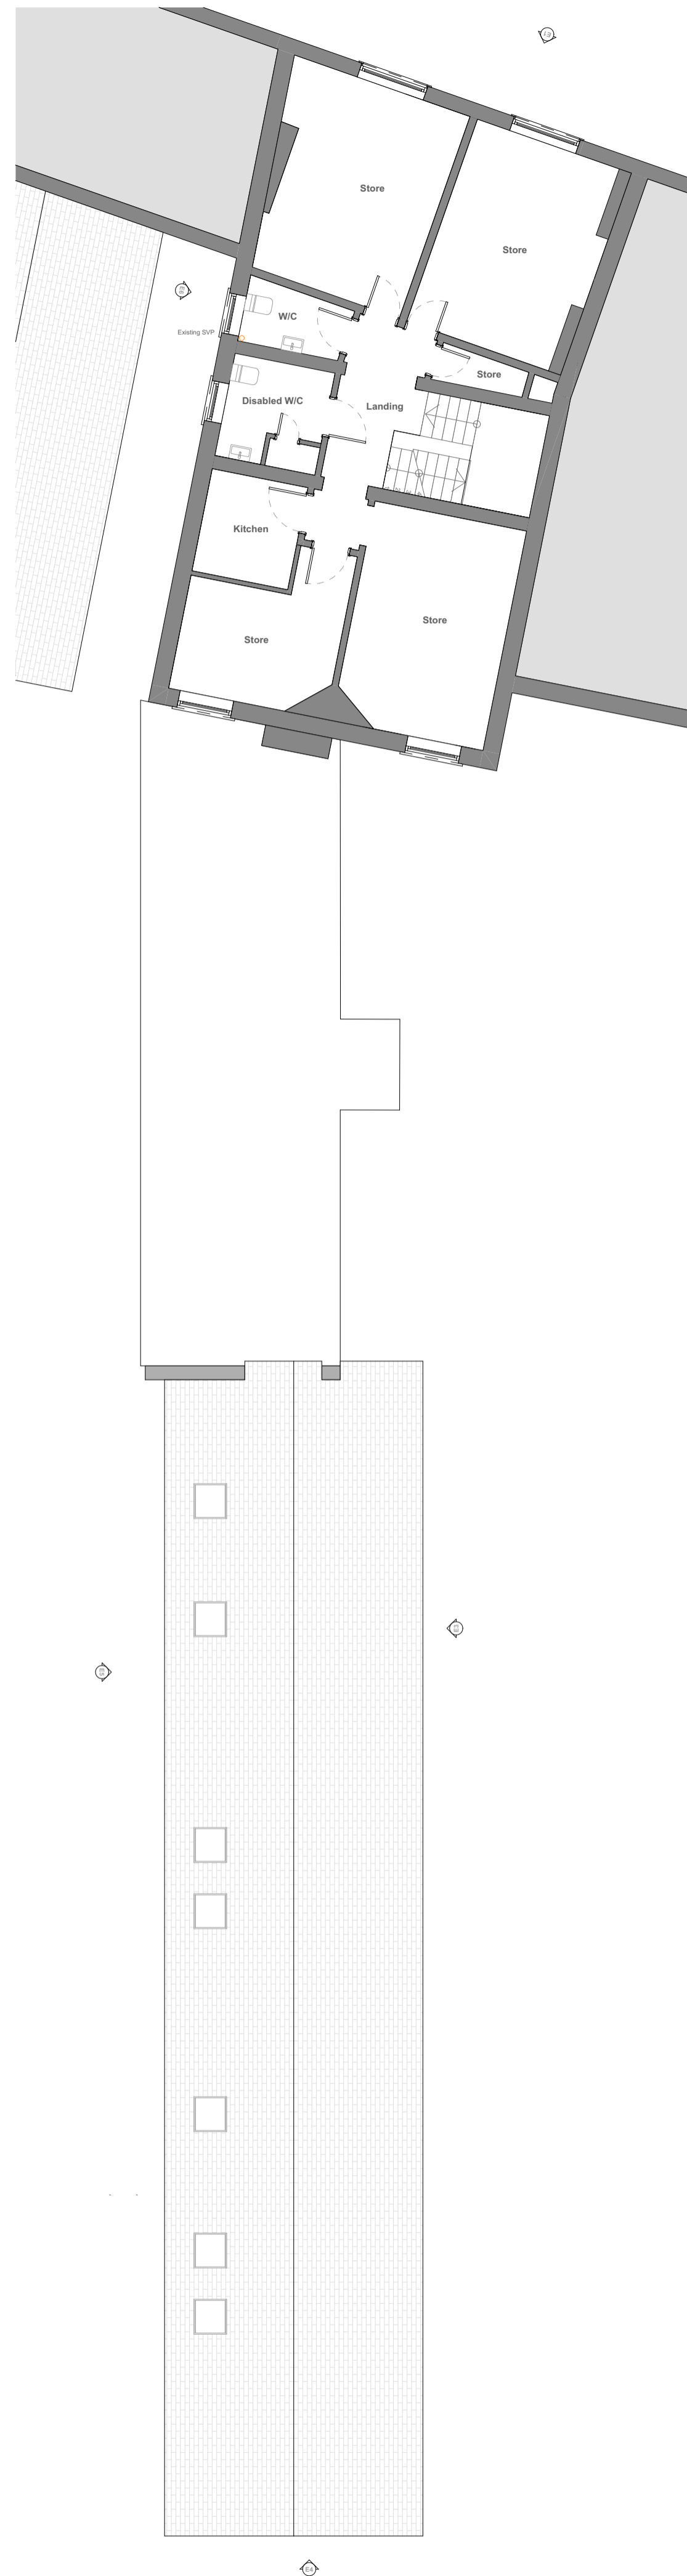

1:100 Existing First Floor

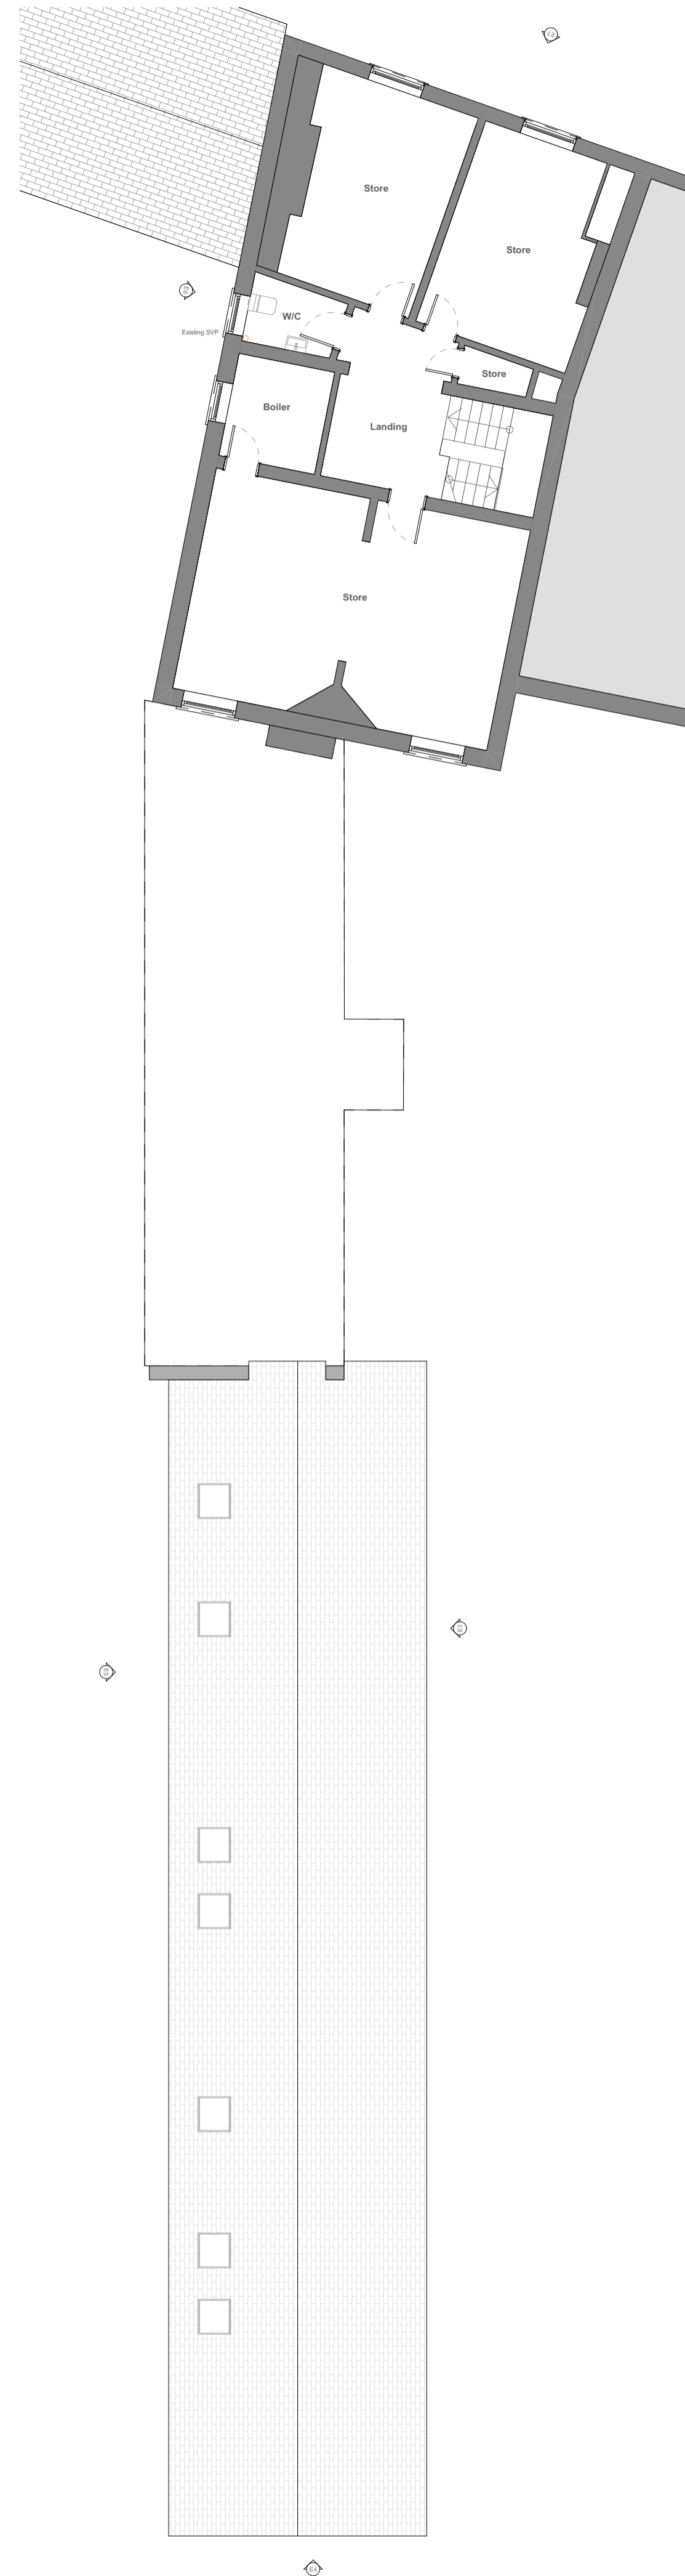

1:100 Existing Second Floor

This drawing is the property of Creative Planning Ltd. It shall not be copied or scanned, in part or whole, without prior consent of Creative Planning Ltd. Do not scale from this drawing except for planning validation purposes.

Rev.	Date.	Revision Description.	By.	Chk.



www.creative-planning.co.uk T: 07791 587404

Scale. 1:100 @ A1 **Date.** 13.02.24

Project Title
42 Broad Street

Client
Mr Z Zaza

Drawing Title
Existing Floor Plans

Project No. CP0007 **Drawing No.** EX-001 **Rev.**

