





1 West / Front Elevation Units 8-10  
1 : 100

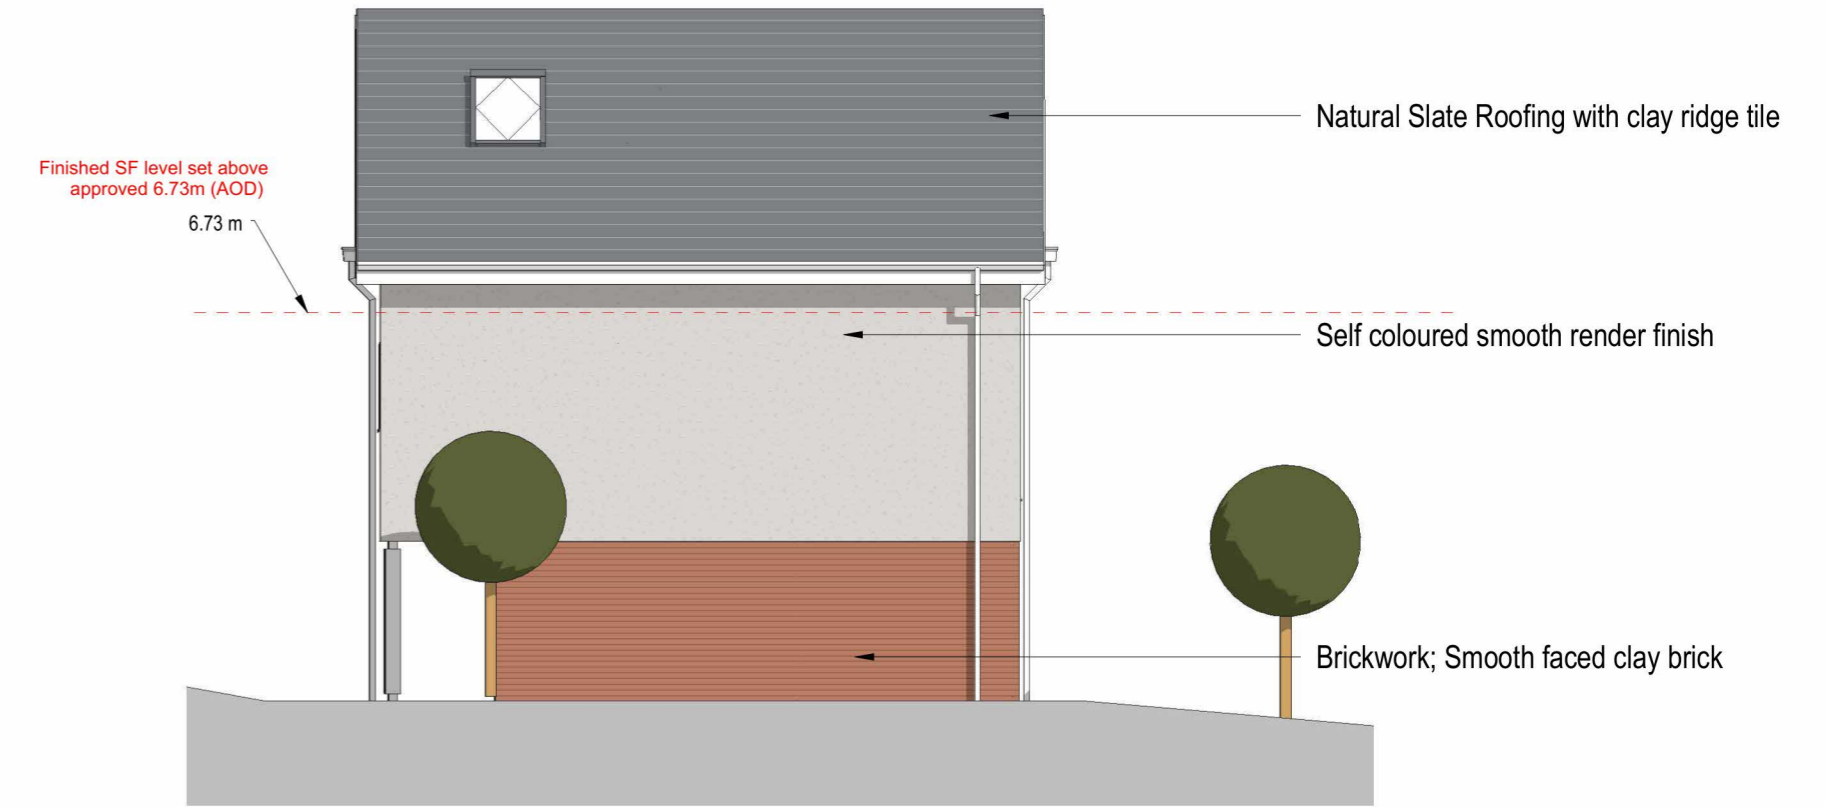

2 South / Side Elevation Units 8-10  
1 : 100

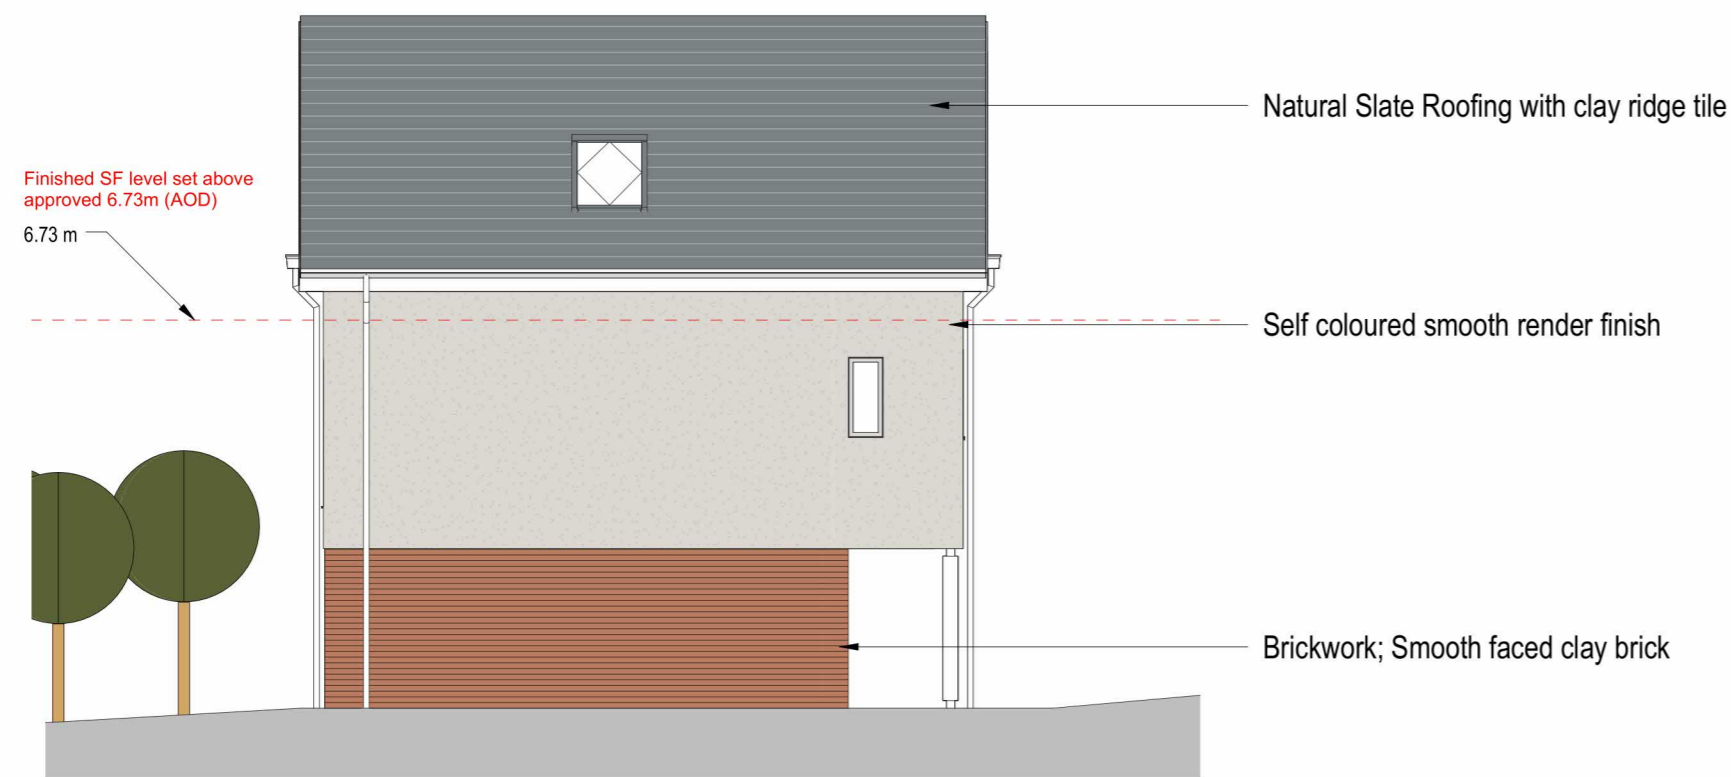


3 North / Side Elevation Units 8-10  
1 : 100



4 East / Rear Elevation Units 8-10  
1 : 100

P1	Updates to drawings. Drawing status changed to PLANNING.	TS	03.05.24
C	Updates to drawing following client comments	TS	02.05.24
B	Drawing amended.	TS	26.04.24
A	Amendments to drawing.	ED	11.04.24
REV	DESCRIPTION	DRN	DATE
<b>DRAWING STATUS</b>		<b>PLANNING</b>	

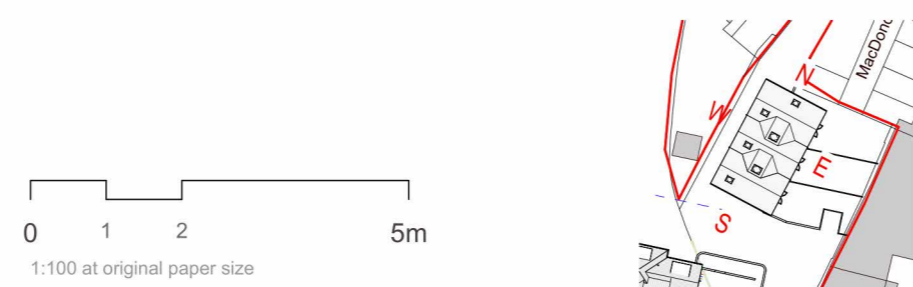

**CLIENT**  
Earlwood Properties

**PROJECT**  
Ferndale Road, Hawrich

**DRAWING**  
Units 8-10 Elevations

**SCALE**  
As indicated @ A2

**DATE**  
04.04.24

**DRAWING NUMBER**  
6933-1311-P1

**DRAWN**  
ED

**CHKD**  
AC