




EXISTING FIRST FLOOR PLAN

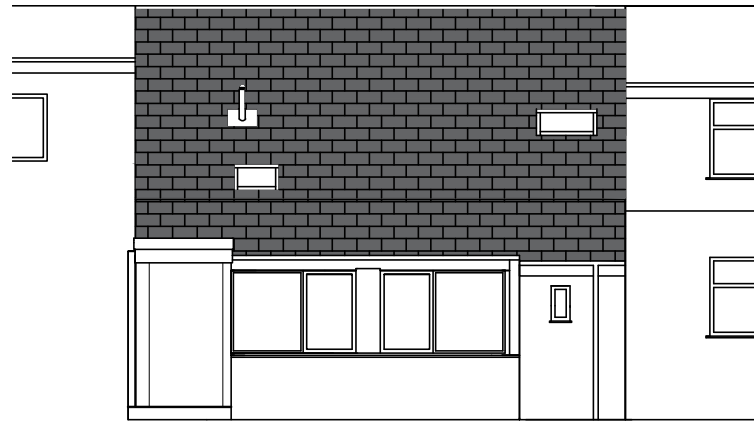


EXISTING REAR ELEVATION

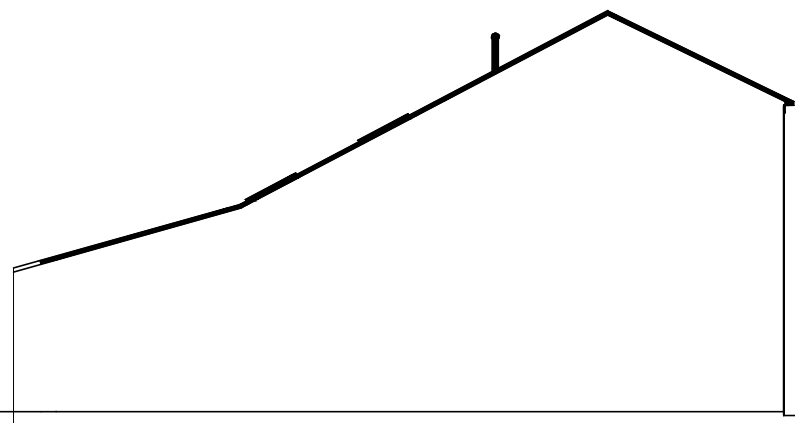


EXISTING SIDE ELEVATION

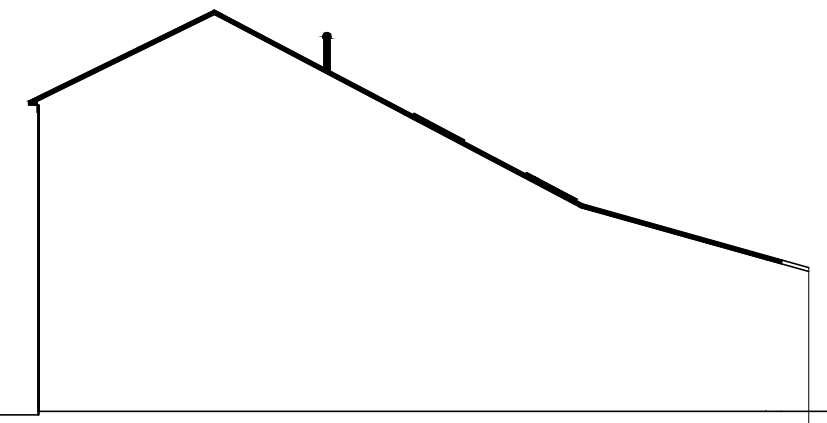


EXISTING SIDE ELEVATION

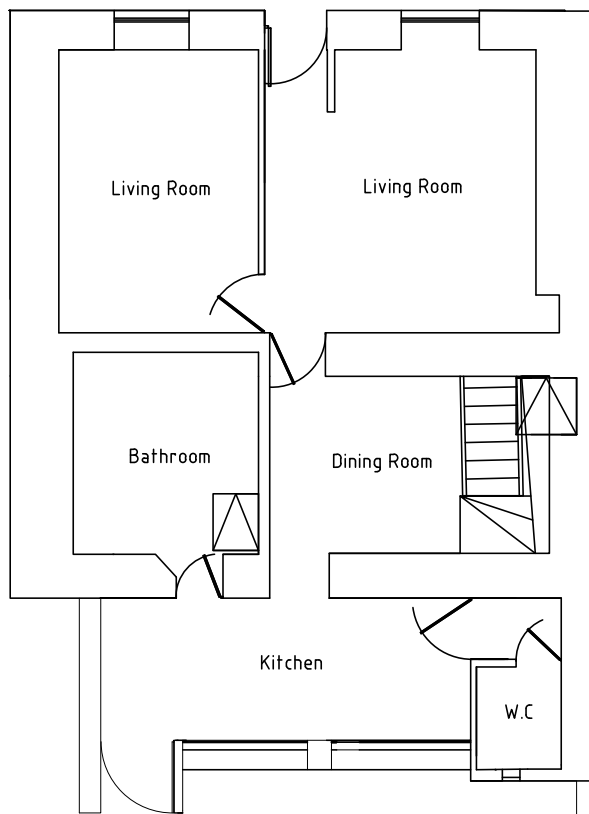


EXISTING GROUND FLOOR PLAN

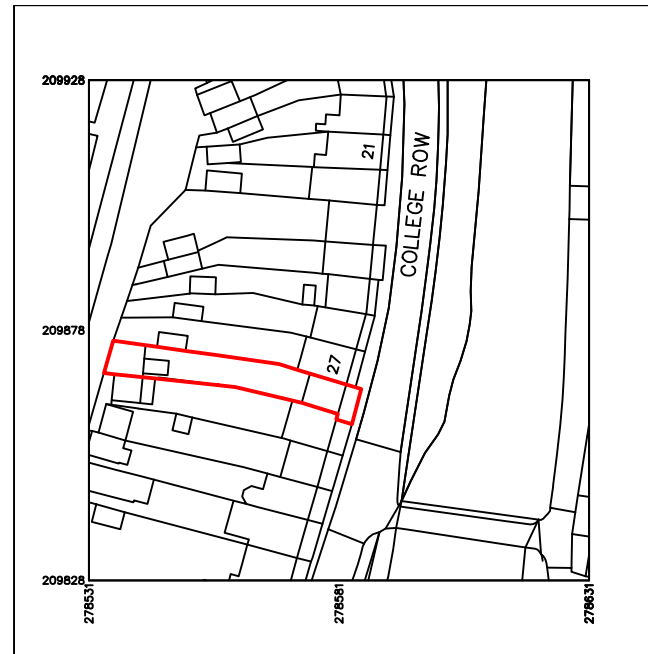

SITE LOCATION PLAN 1:1250

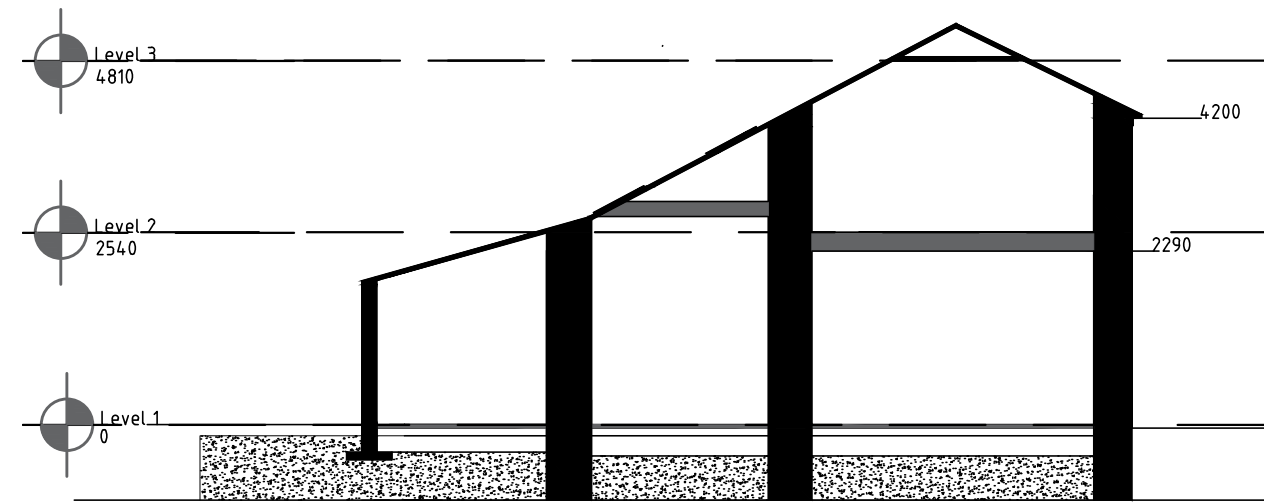

EXISTING CROSS SECTION

Title: Site Location and Existing Plans		
Drawing No.: P/01 Scale 1:100, 1:1250, 1:200 A3		
Project: Extension	Site: 26 College Row, Ystradgynlais	
Date: January 2024		

NOTE: Drawings for Planning Purposes only.