


Ground Floor

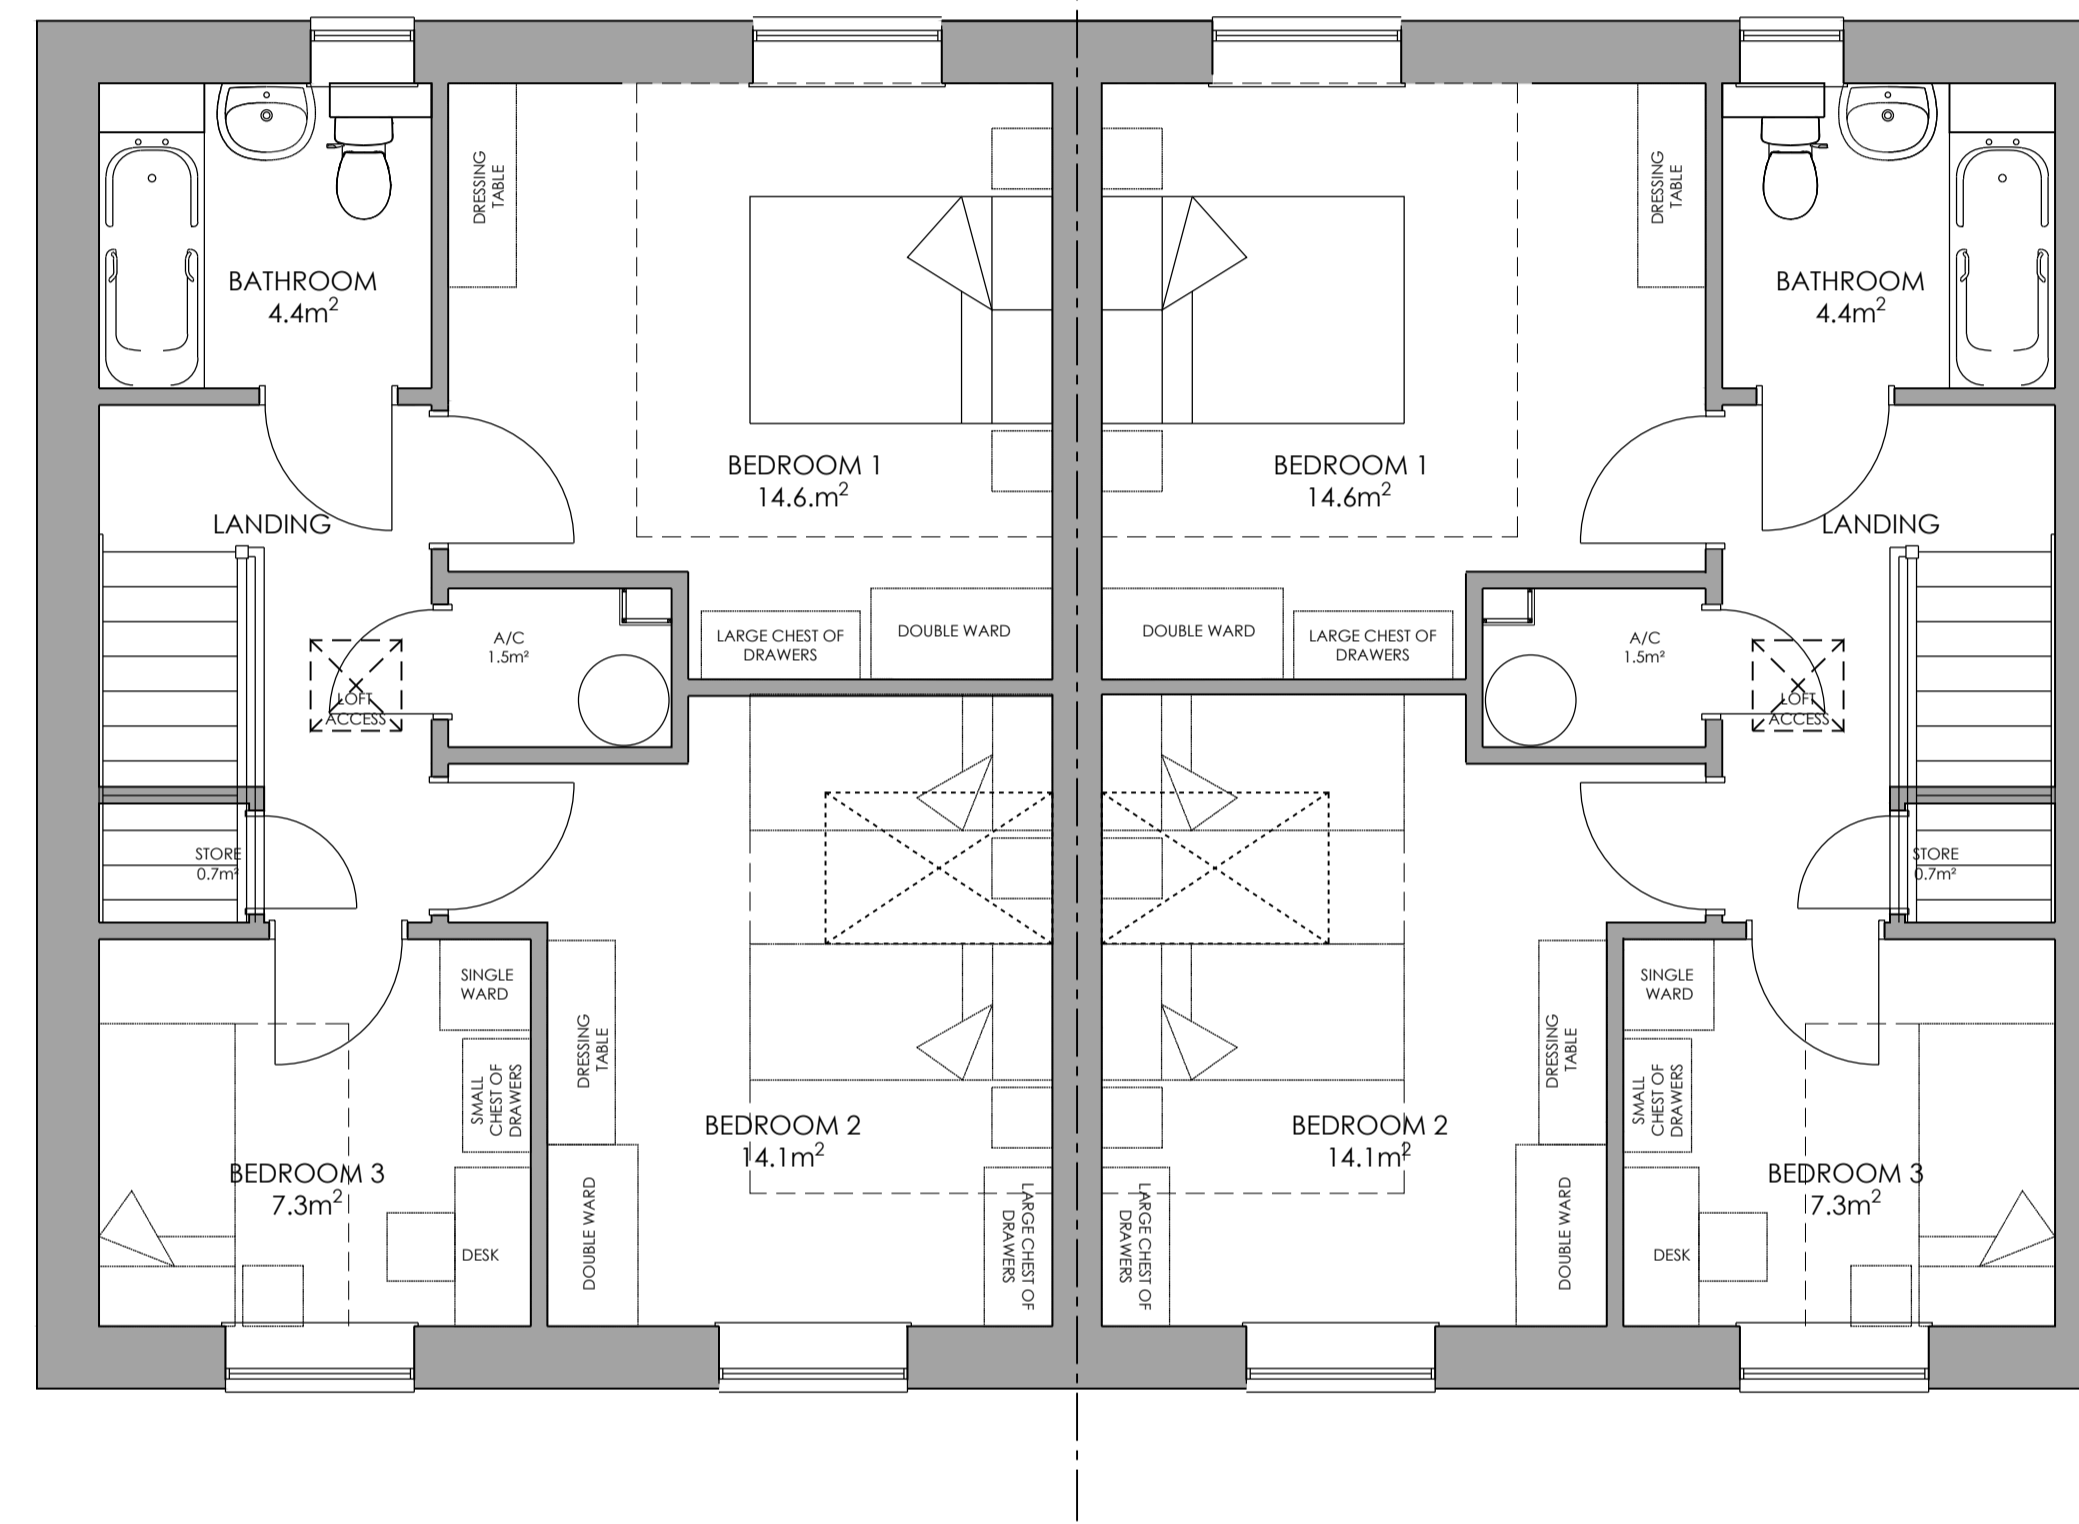

First Floor

REV	DATE	DESCRIPTION	BY

DRAWING STATUS - INDICATED WITH ✓	
FEASIBILITY	PLANNING
FOR APPROVAL	BUILDING REGS
INFORMATION	CONSTRUCTION



LOWFIELD - MARTON - WELSHPOOL - POWYS - SY21 8JX
 TEL: 01743 891858
 E-MAIL: enquiries@sjroberts.com
 WEBSITE: www.sjroberts.com

CLIENT BARCUD	
PROJECT RESIDENTIAL DEVELOPMENT, WEST STREET, KNIGHTON, POWYS	
SCALE 1:50 @ A1 1:100 @ A3	DATE MARCH 2024 DRAWN BY SC - HD

DRAWING TITLE
PLOTS 7-8
GA FLOOR PLANS

PROJECT NO. 24.001	DRAWING NO. 221	REVISION -
------------------------------	---------------------------	---------------

NOTES:
 ALL DIMENSIONS TO BE CHECKED AND CONFIRMED ON SITE PRIOR TO ANY WORKS OR FABRICATION.
 DO NOT SCALE OFF THIS DRAWING.
 ANY ERRORS, OMISSIONS OR DISCREPANCIES ARE TO BE BROUGHT TO THE ATTENTION OF SJ ROBERTS IMMEDIATELY.

© THE CONTENTS OF THIS DRAWING ARE THE COPYRIGHT OF SJ ROBERTS GROUP. IT MUST NOT BE REPRODUCED NOR AMENDED BY A THIRD PARTY WITHOUT OUR WRITTEN PERMISSION.

SJ ROBERTS CONSTRUCTION LTD:
 Registered in England & Wales
 Registration No: 3153914
 Vat No. 870 1768 14