


First Floor

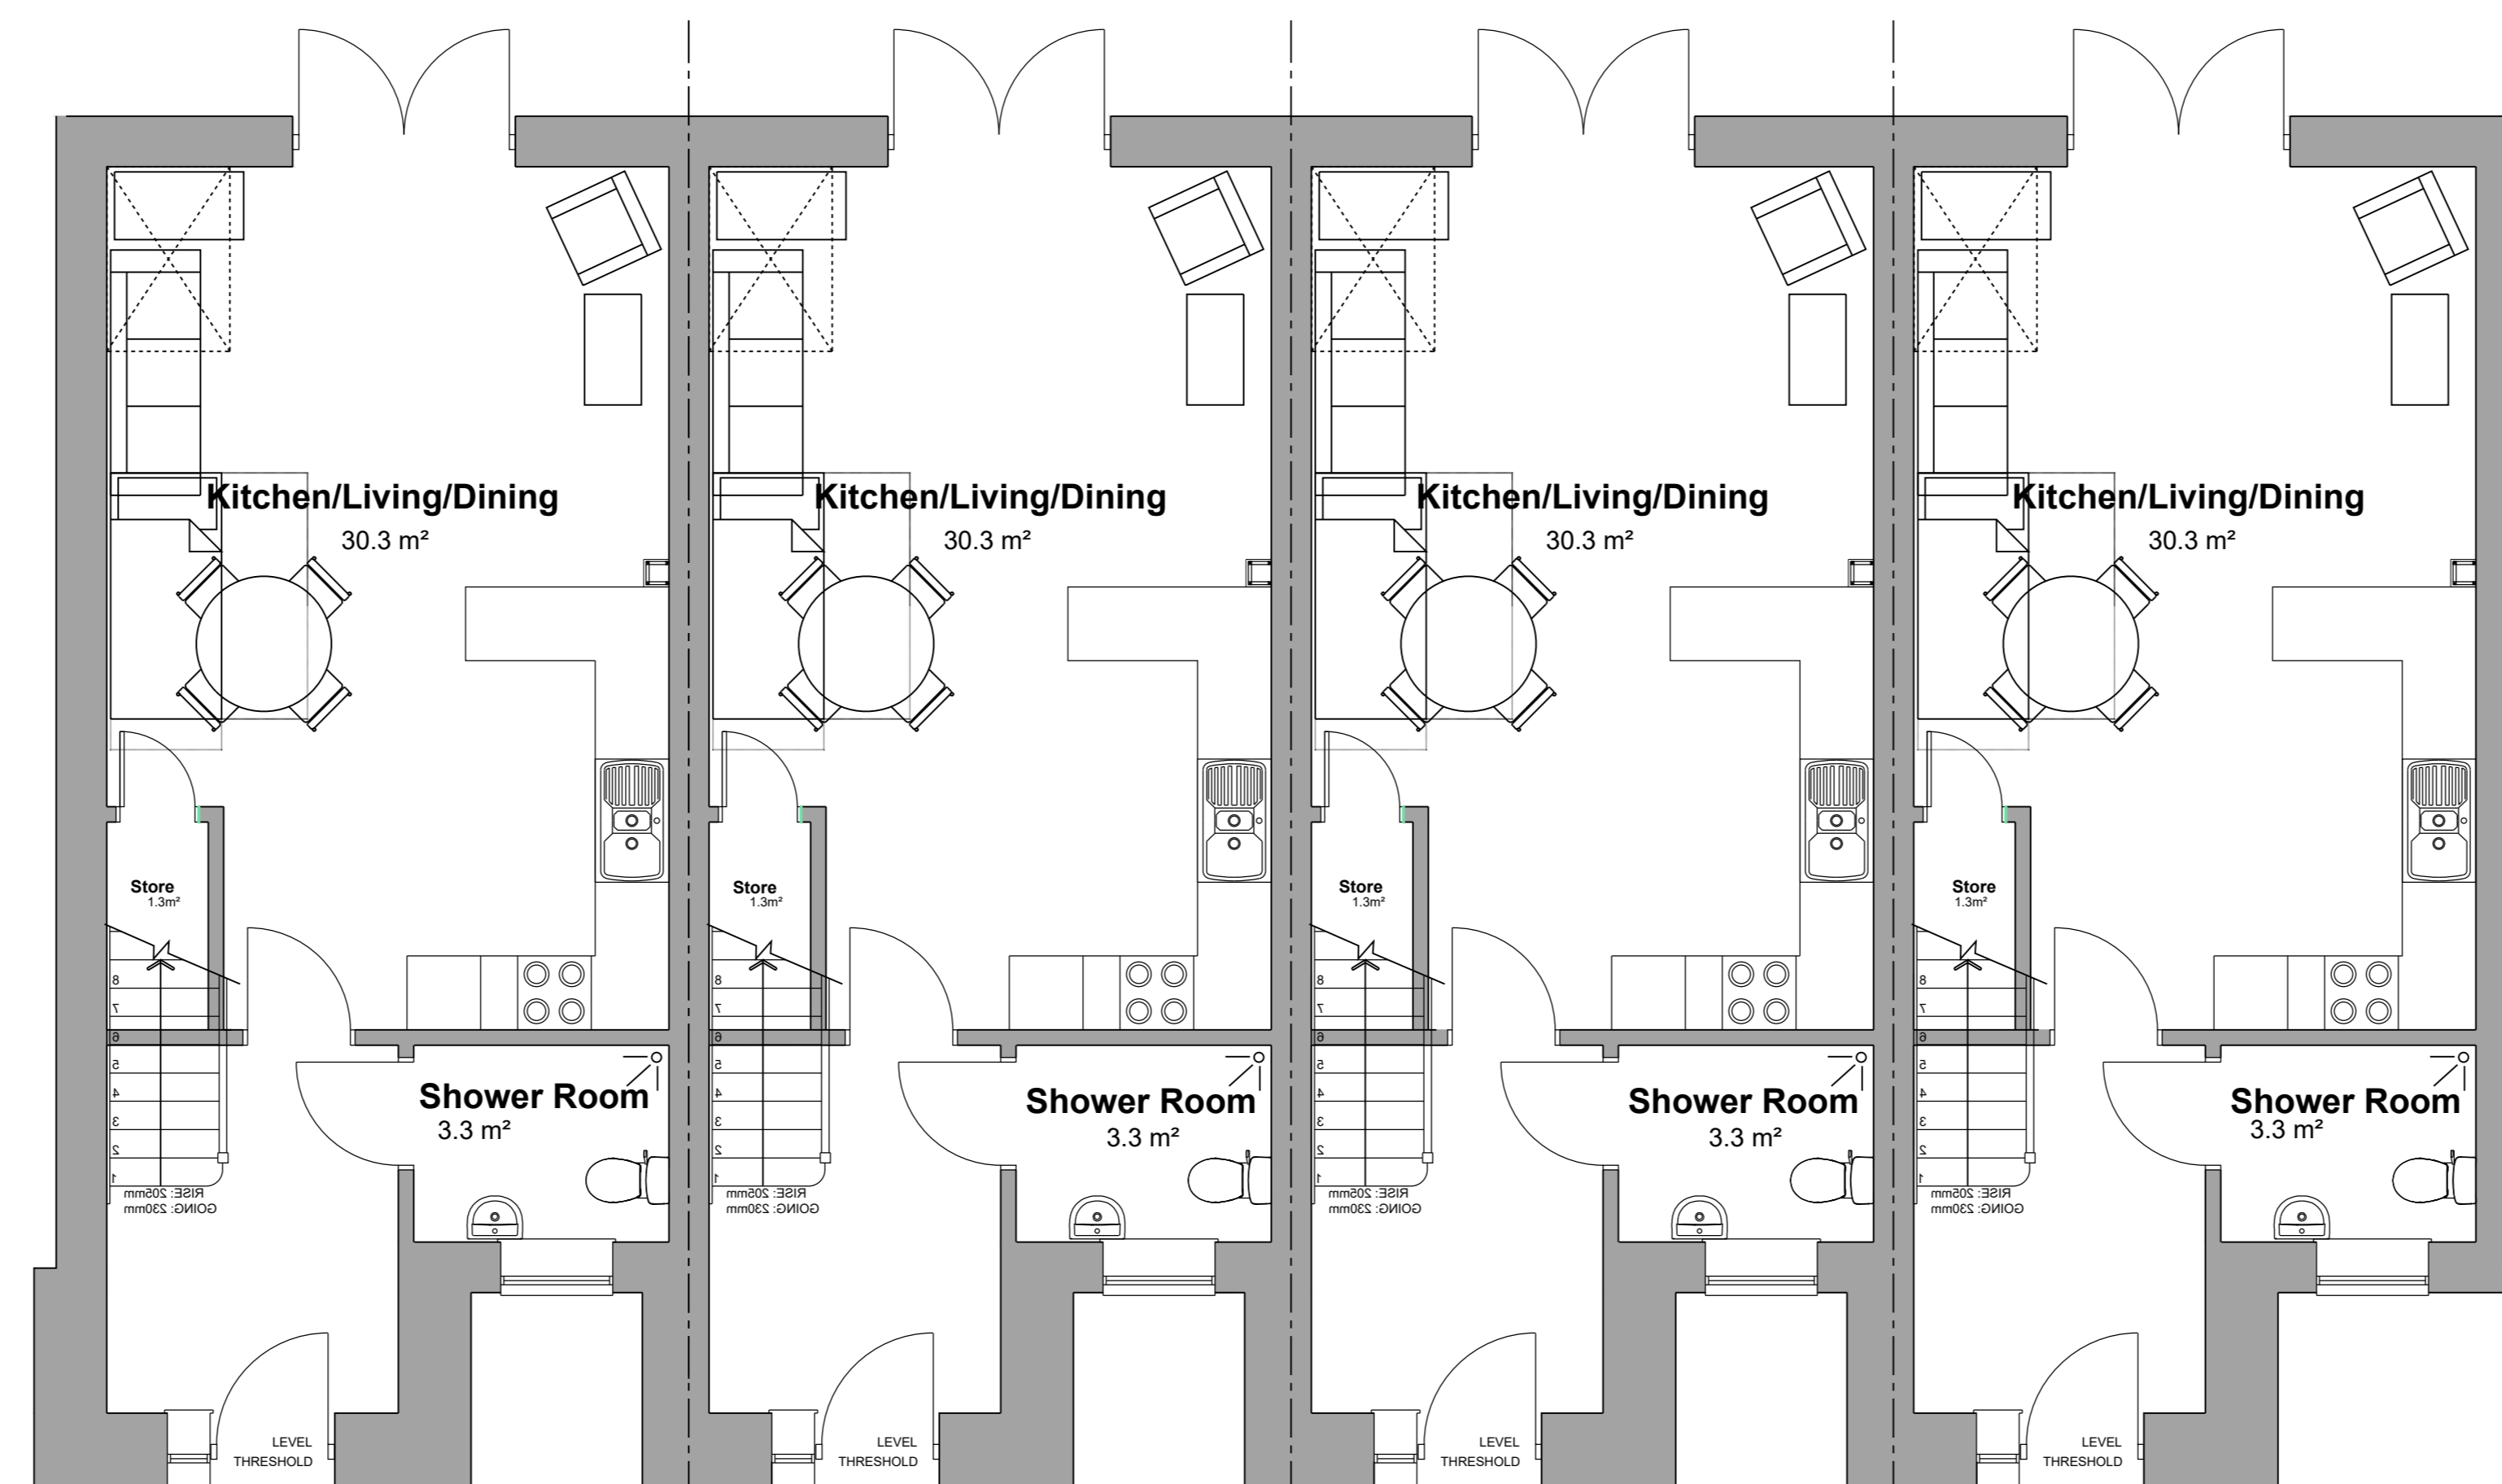

Ground Floor

REV	DATE	DESCRIPTION	BY

DRAWING STATUS INDICATED WITH ✓	
FEASIBILITY	PLANNING
FOR APPROVAL	BUILDING REG
INFORMATION	CONSTRUCTION



OFFICE: HATTON - ALLSOPPS - PARTS - 0121 424  
 TEL: 0121 424 8188  
 EMAIL: info@sjroberts.com  
 WEBSITE: www.sjroberts.com

CLIENT BARCUD	
PROJECT RESIDENTIAL DEVELOPMENT, WEST STREET, KNIGHTON, POWYS	
SCALE 1:50 @ A0 1:100 @ A2	DATE MARCH 2024
DRAWING TITLE PLOTS 9-12 GA FLOOR PLANS	
PROJECT NO. 24.001	DRAWING NO. 231
REVISION -	

NOTES:  
 ALL DIMENSIONS TO BE CHECKED AND CONFIRMED ON SITE PRIOR TO ANY WORKS OR FABRICATION.  
 DO NOT SCALE OFF THE DRAWING.  
 ANY ERRORS, OMISSIONS OR DISCREPANCIES ARE TO BE BROUGHT TO THE ATTENTION OF SJ ROBERTS IMMEDIATELY.

© BE THE CONTENTS OF THIS DRAWING ARE THE COPYRIGHT OF SJ ROBERTS GROUP. IT MUST NOT BE REPRODUCED NOR AMENDED BY A THIRD PARTY WITHOUT OUR WRITTEN PERMISSION.  
 SJ ROBERTS CONSTRUCTION LTD  
 Registered in England & Wales  
 Registration No. 313314  
 Vat No. 870 1768 14