

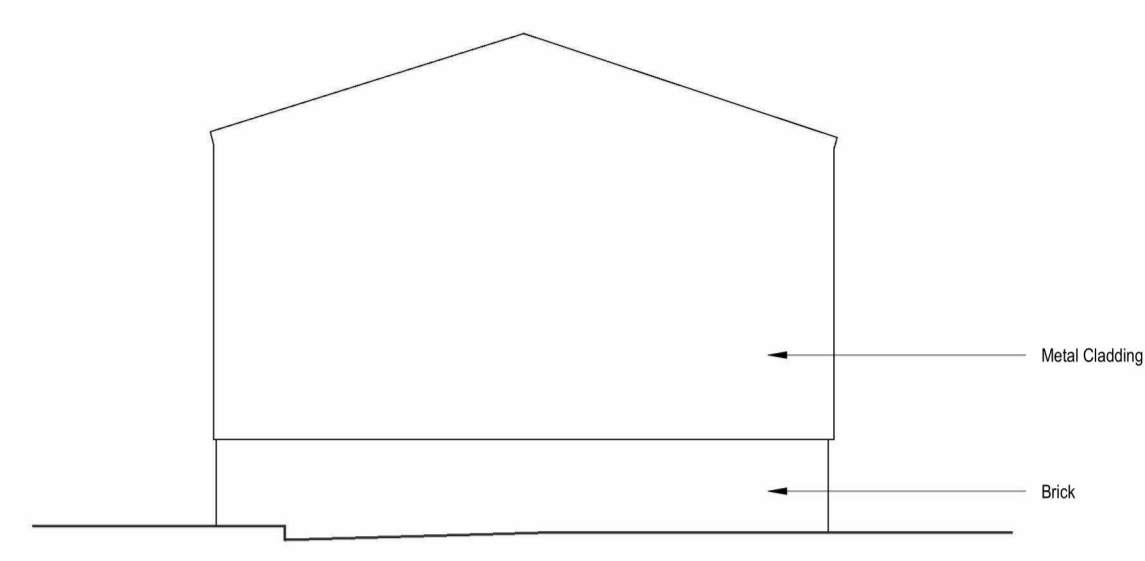



DO NOT SCALE FROM THIS DRAWING. WORK TO FIGURED DIMENSIONS ONLY. THIS DRAWING IS THE COPYRIGHT OF STANLEY BRAGG ARCHITECTS LTD AND SHOULD NOT BE REPRODUCED WITHOUT THEIR EXPRESS PERMISSION

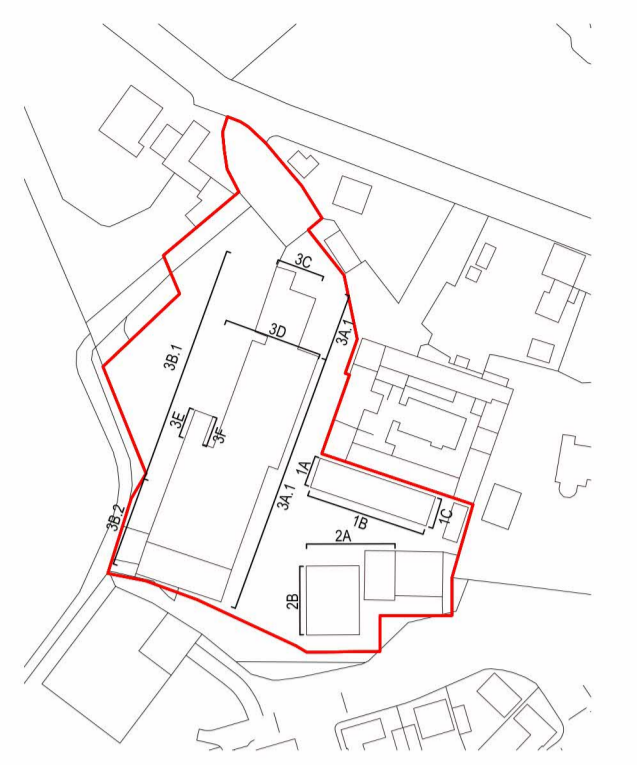


1 Elevation 1A  
1 : 100

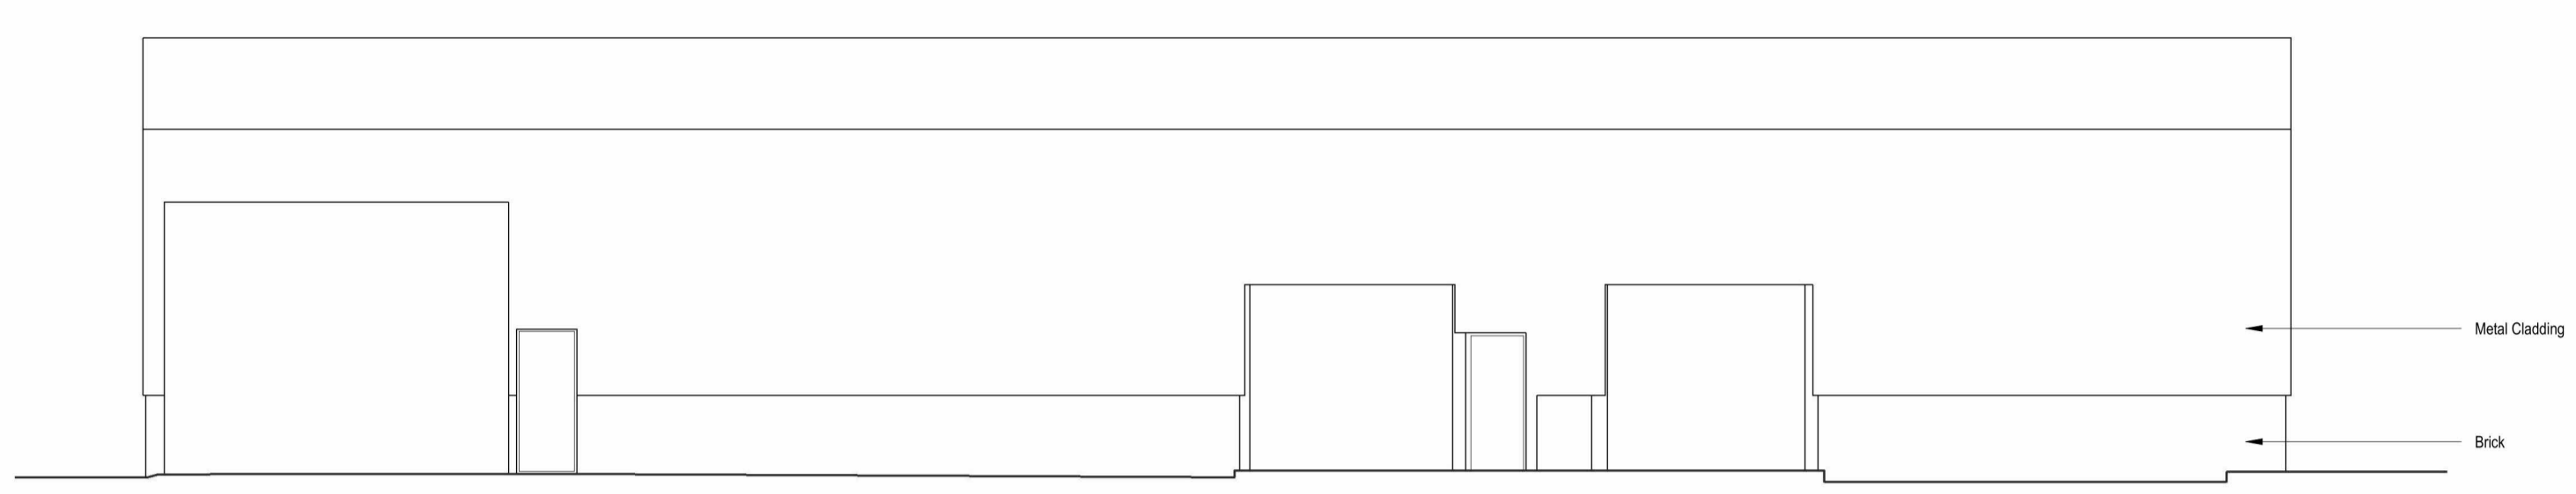


2 Elevation 1B  
1 : 100

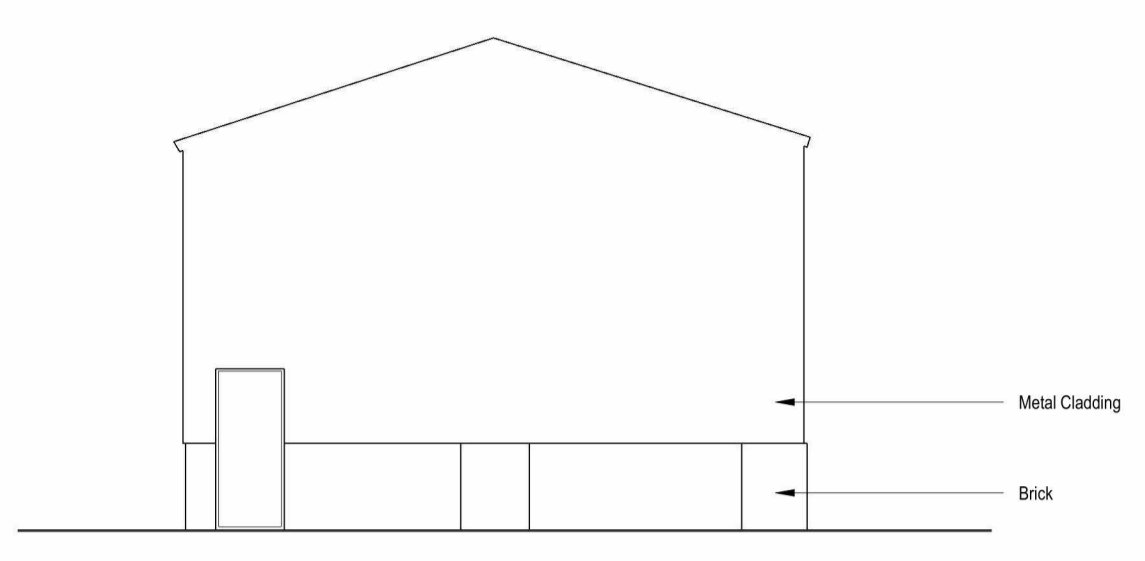


3 Elevation 1C  
1 : 100

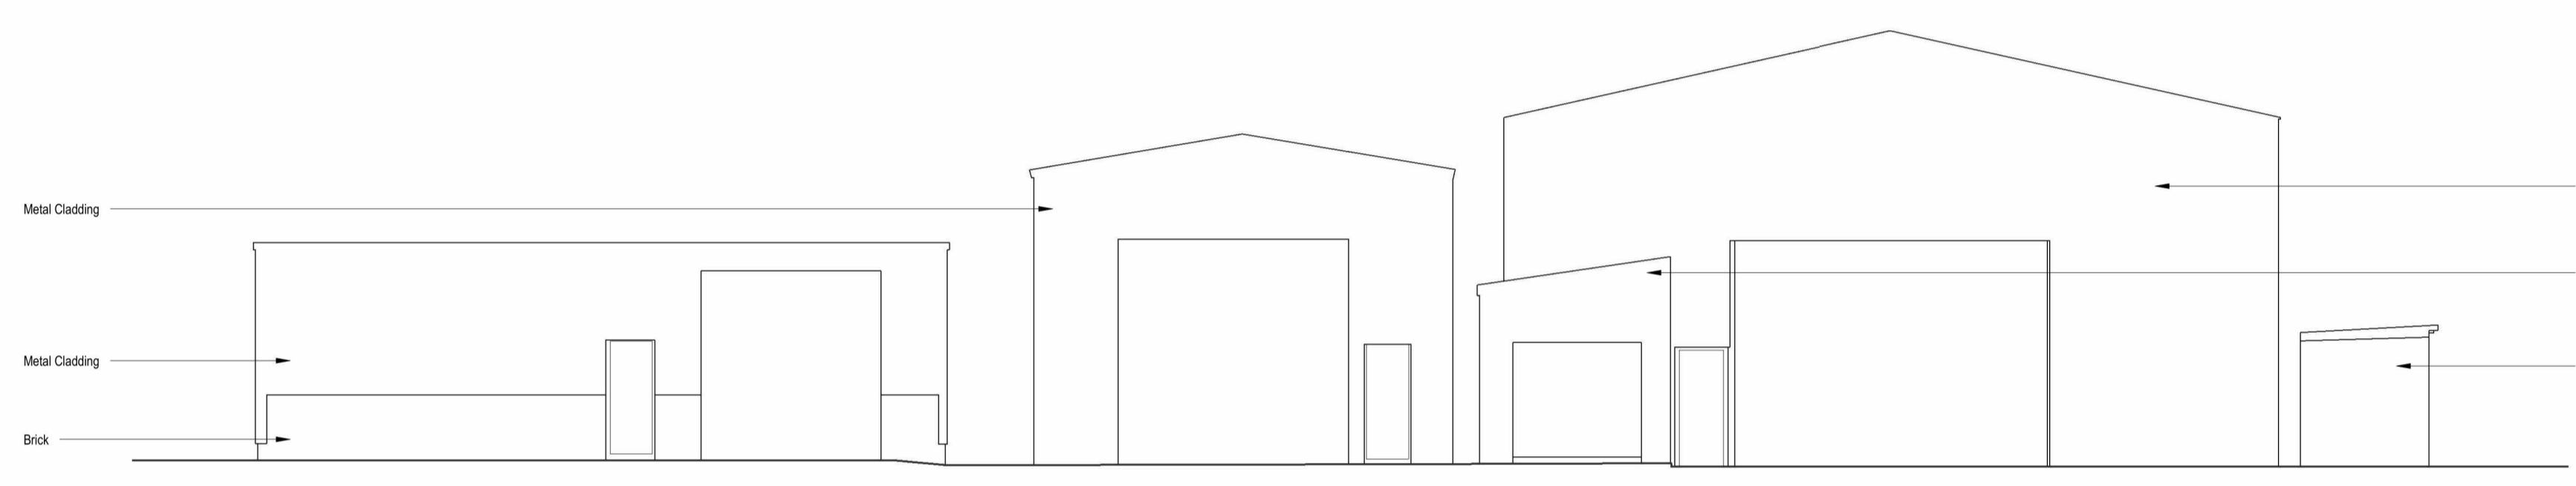


4 Elevation 2A  
1 : 100

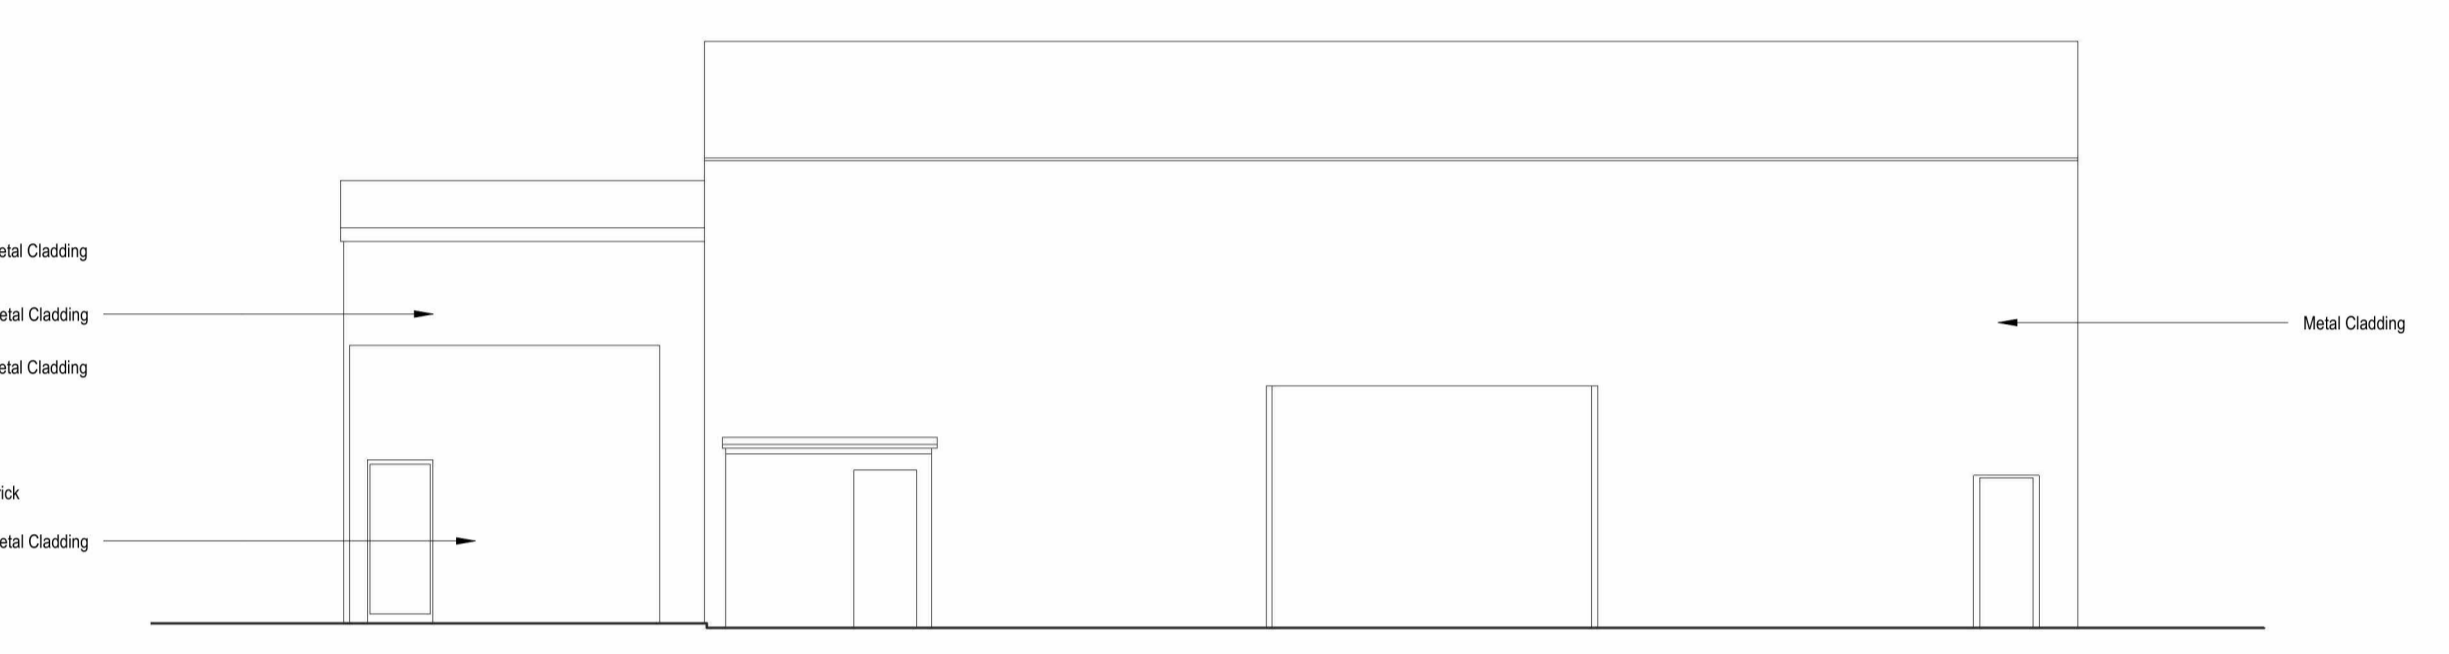

5 Elevation 2B  
1 : 100

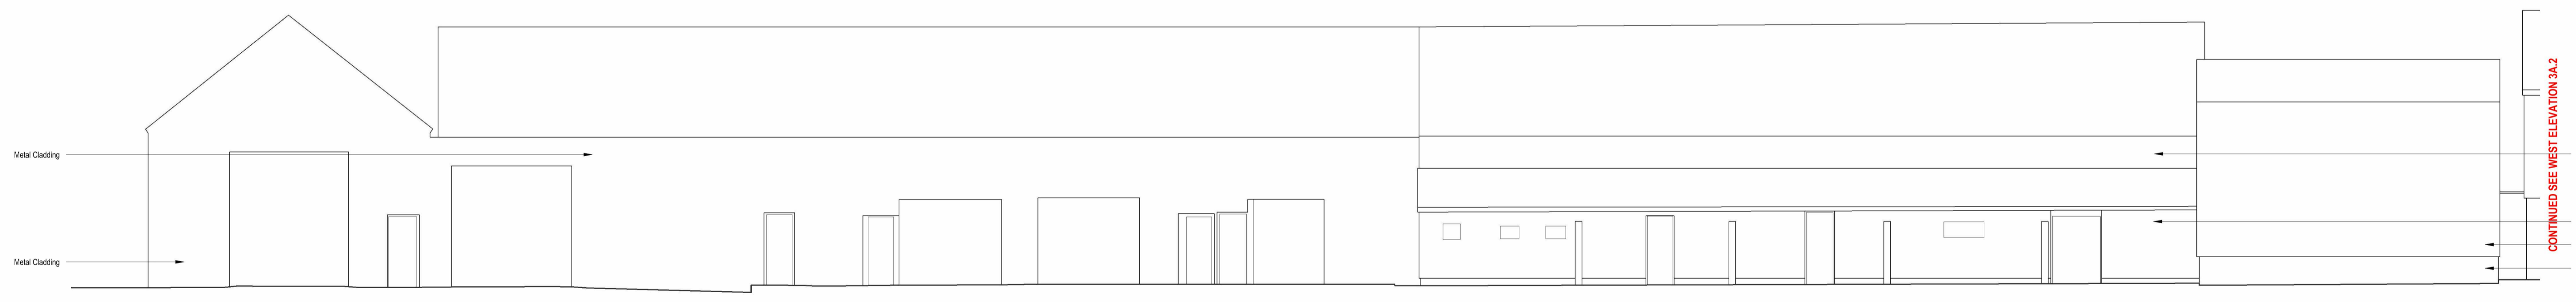

6 Elevation 3A.1  
1 : 100

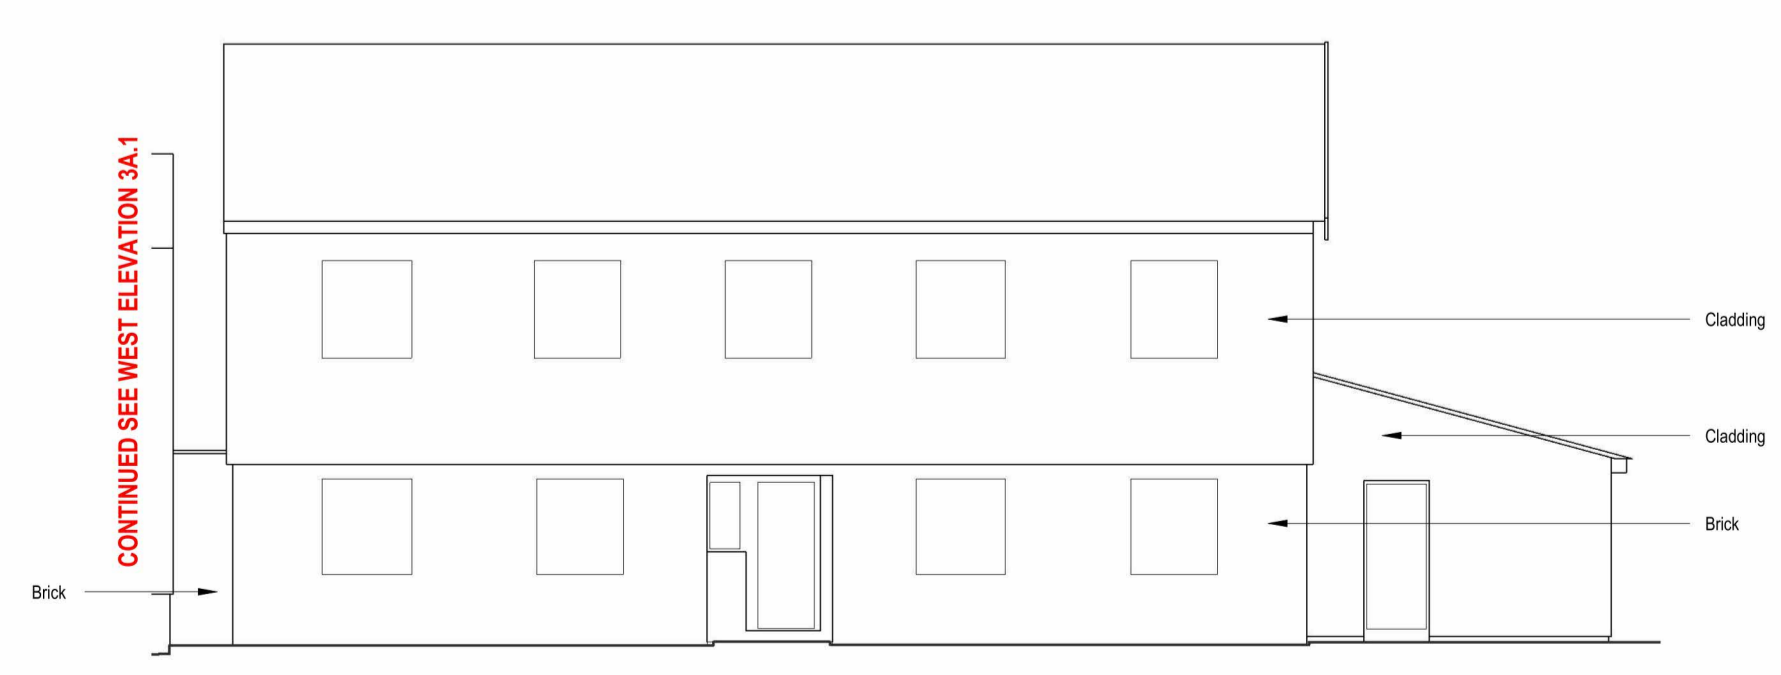

7 Elevation 3A.2  
1 : 100

CONTINUED SEE WEST ELEVATION 3A.2

REV	DESCRIPTION	DRN	DATE
A	Preliminary issue for comment.	RW	06/05/24

**DRAWING STATUS**  
Preliminary



STANLEY BRAGG ARCHITECTS LIMITED  
PAPPIUS HOUSE, FIRST FLOOR, TOLLGATE WEST, COLCHESTER,  
ESSEX, CO11 1JG - T: 0206 871311

<b>CLIENT</b> John Roy		
<b>PROJECT</b> Orchard Business Units		
<b>DRAWING</b> EXISTING ELEVATIONS (1 OF 2)		
<b>SCALE</b> As indicated @ A1	<b>DRAWN</b> RW	<b>CHKD</b> JO
<b>DATE</b> May 2024		
<b>DRAWING NUMBER</b> 6977-1301-A		