


PRODUCED BY AN AUTODESK STUDENT VERSION

PRODUCED BY AN AUTODESK STUDENT VERSION

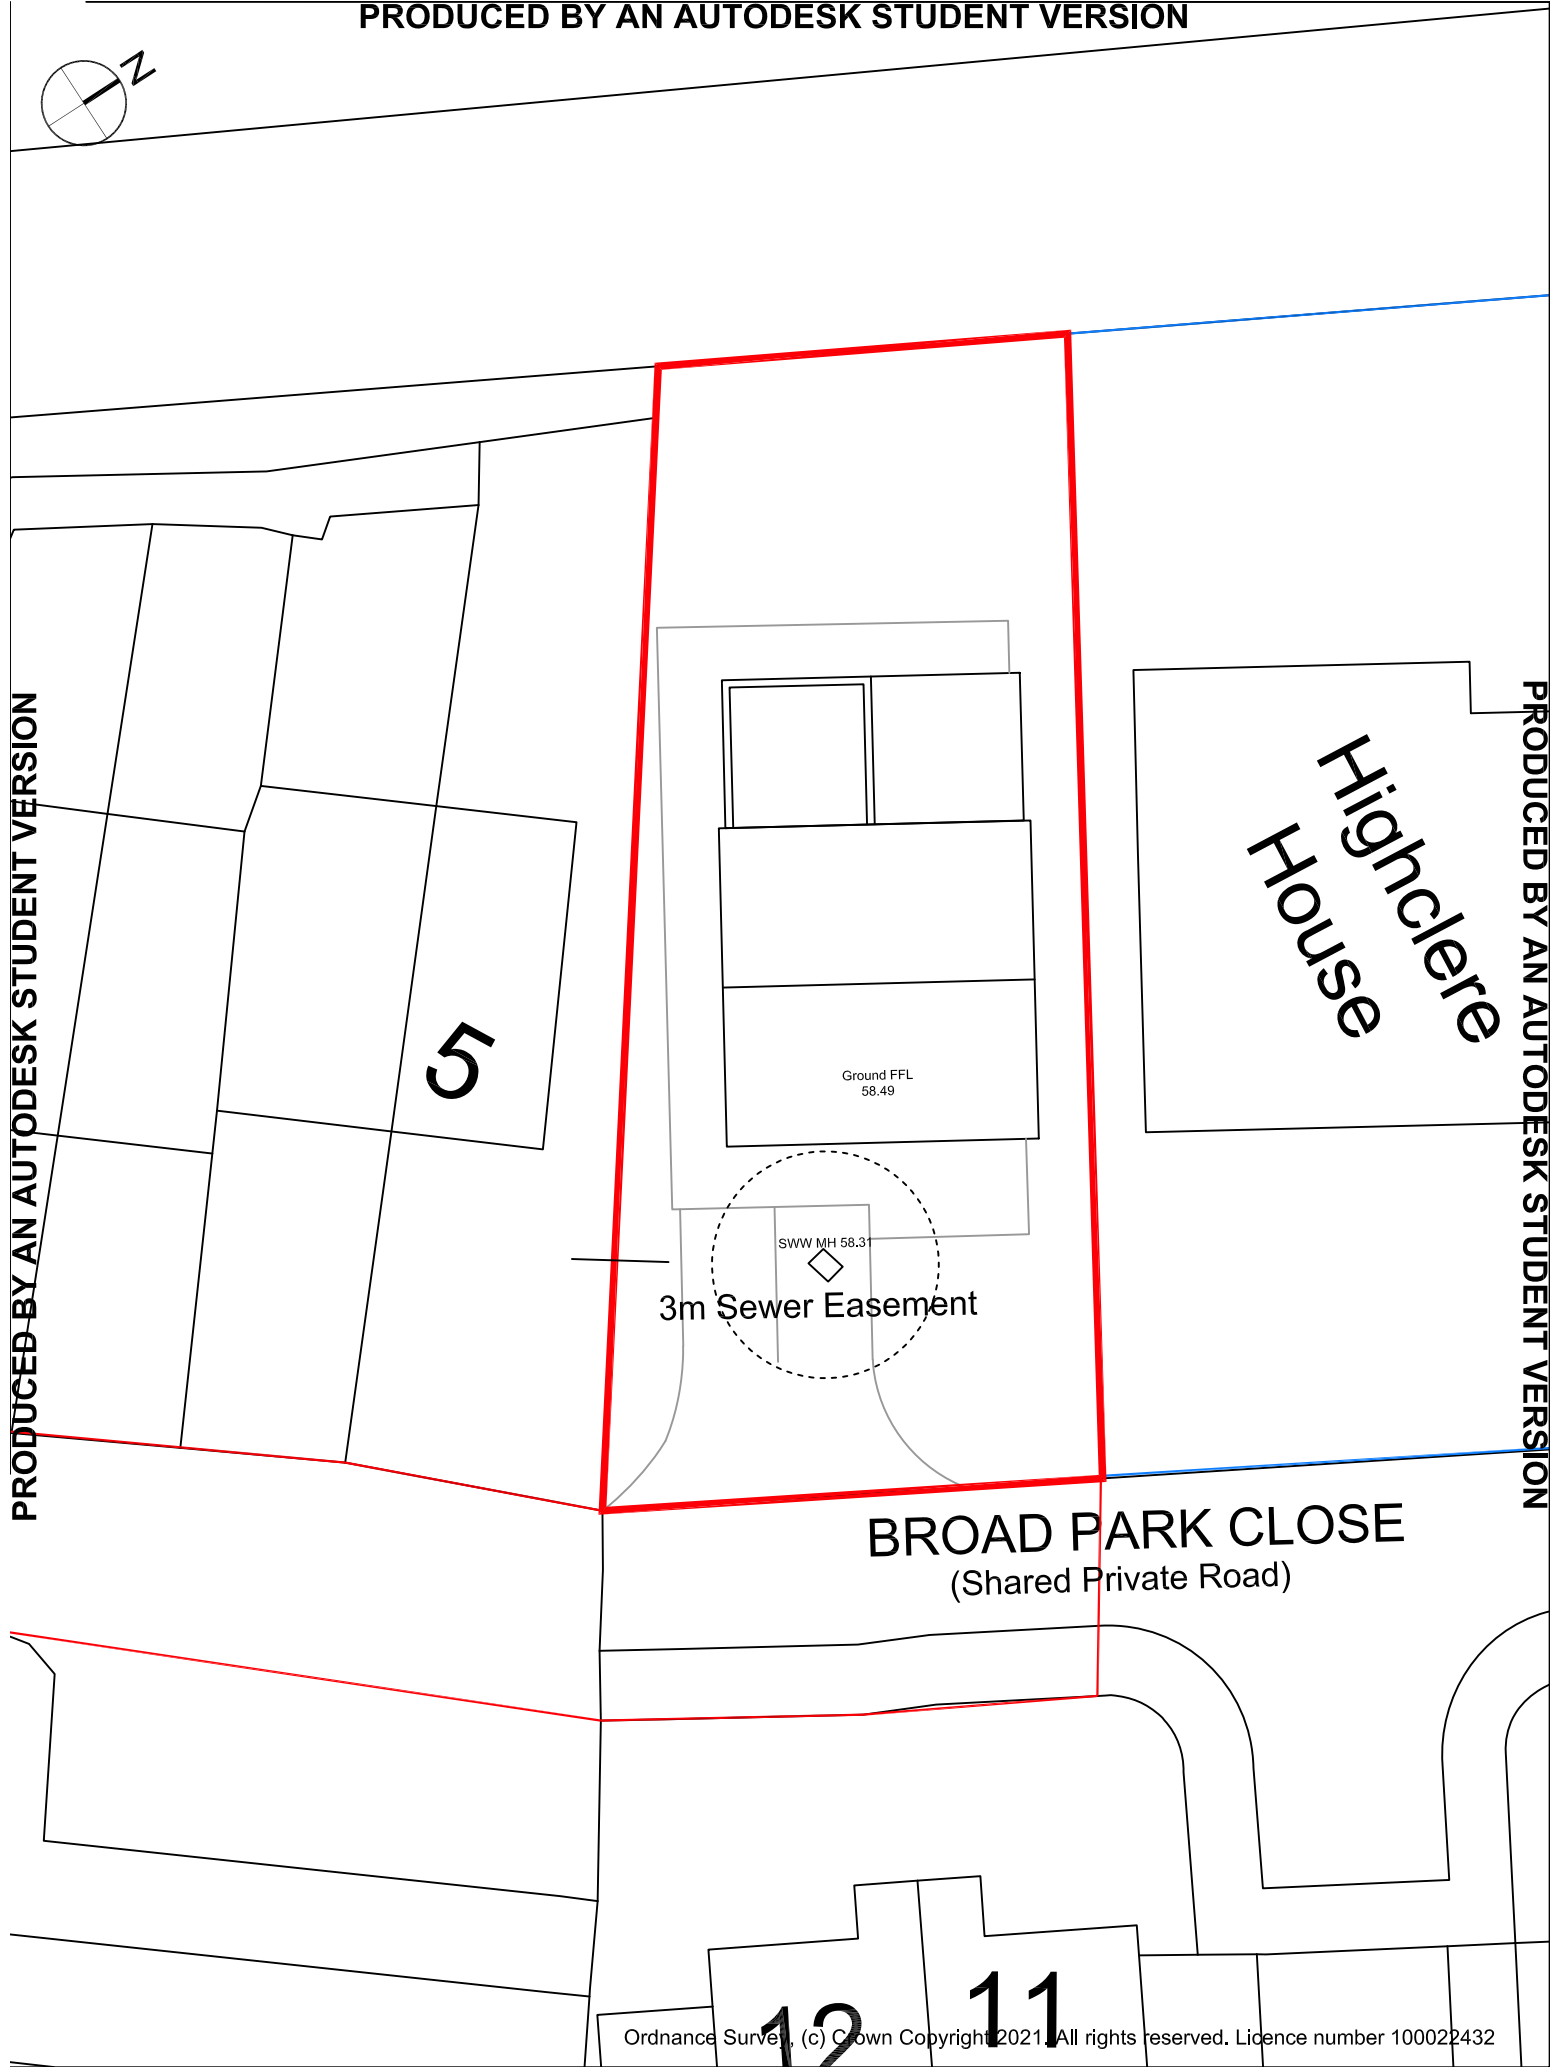

Ground FFL
58.49


SWW MH 58.31

3m Sewer Easement

BROAD PARK CLOSE
(Shared Private Road)

Ordnance Survey, (c) Crown Copyright 2021. All rights reserved. Licence number 100022432

P004 (Rev A) - Proposed Site Plan

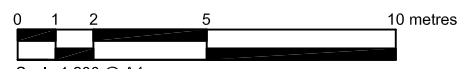

Scale 1:200 @ A4