

100 Acre Hill
Regeneration Plan:
GCC Planning Ref.
17/01932/DC

Borron
Street

Business units

North Canal Bank Street

Forth & Clyde Canal

Causeway

Bridge

Water

Port Dundas
Canal Basin

Long
course

Parking

Pinkston
Watersports

White water
course
Island

Electrics

Short
course

Tower

Hub

Containers

TN084

Containers

Sheet pile barrier

Flood Village
training area
23x10m

10x10m deeper water
training areas shown
on original design
drawings

Pinkston Basin

Canoe Polo
Pitch No.3
29x23m


Canoe Polo
Pitch No.2
35x23m

Canoe Polo
Pitch No.1
35x23m


Mound

Future
development site

Notes:
Do not scale from drawing.
Surrounding site data downloaded from Glasgow City Council
planning portal.

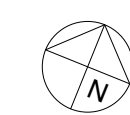

Pinkston Watersports Site Boundary

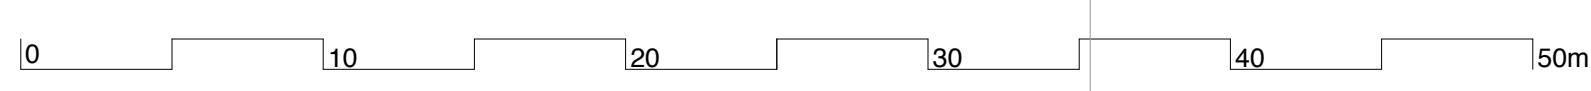

Barham Glen Architects Ltd
Studio 6.07, 6th floor
The Whisky Bond
2 Dawson Road, Glasgow G4 9SS
Tel. 0141 332 2085
www.barhamglenarchitects.co.uk

Rev	Date	by	Description
A	04/04/21	pb	Basic site info.

Project		Pinkston Watersports Glasgow	
Job No	10459	Title	Existing Site Plan
Date	26/03/21	Scale	1:250
Drawn by	pb	Size	A1
Disc No	(EP) 03	Rev	A